
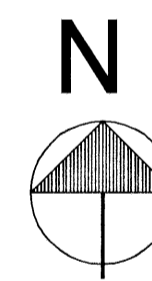


BELL ACRES SUBDIVISION
INSERT 1

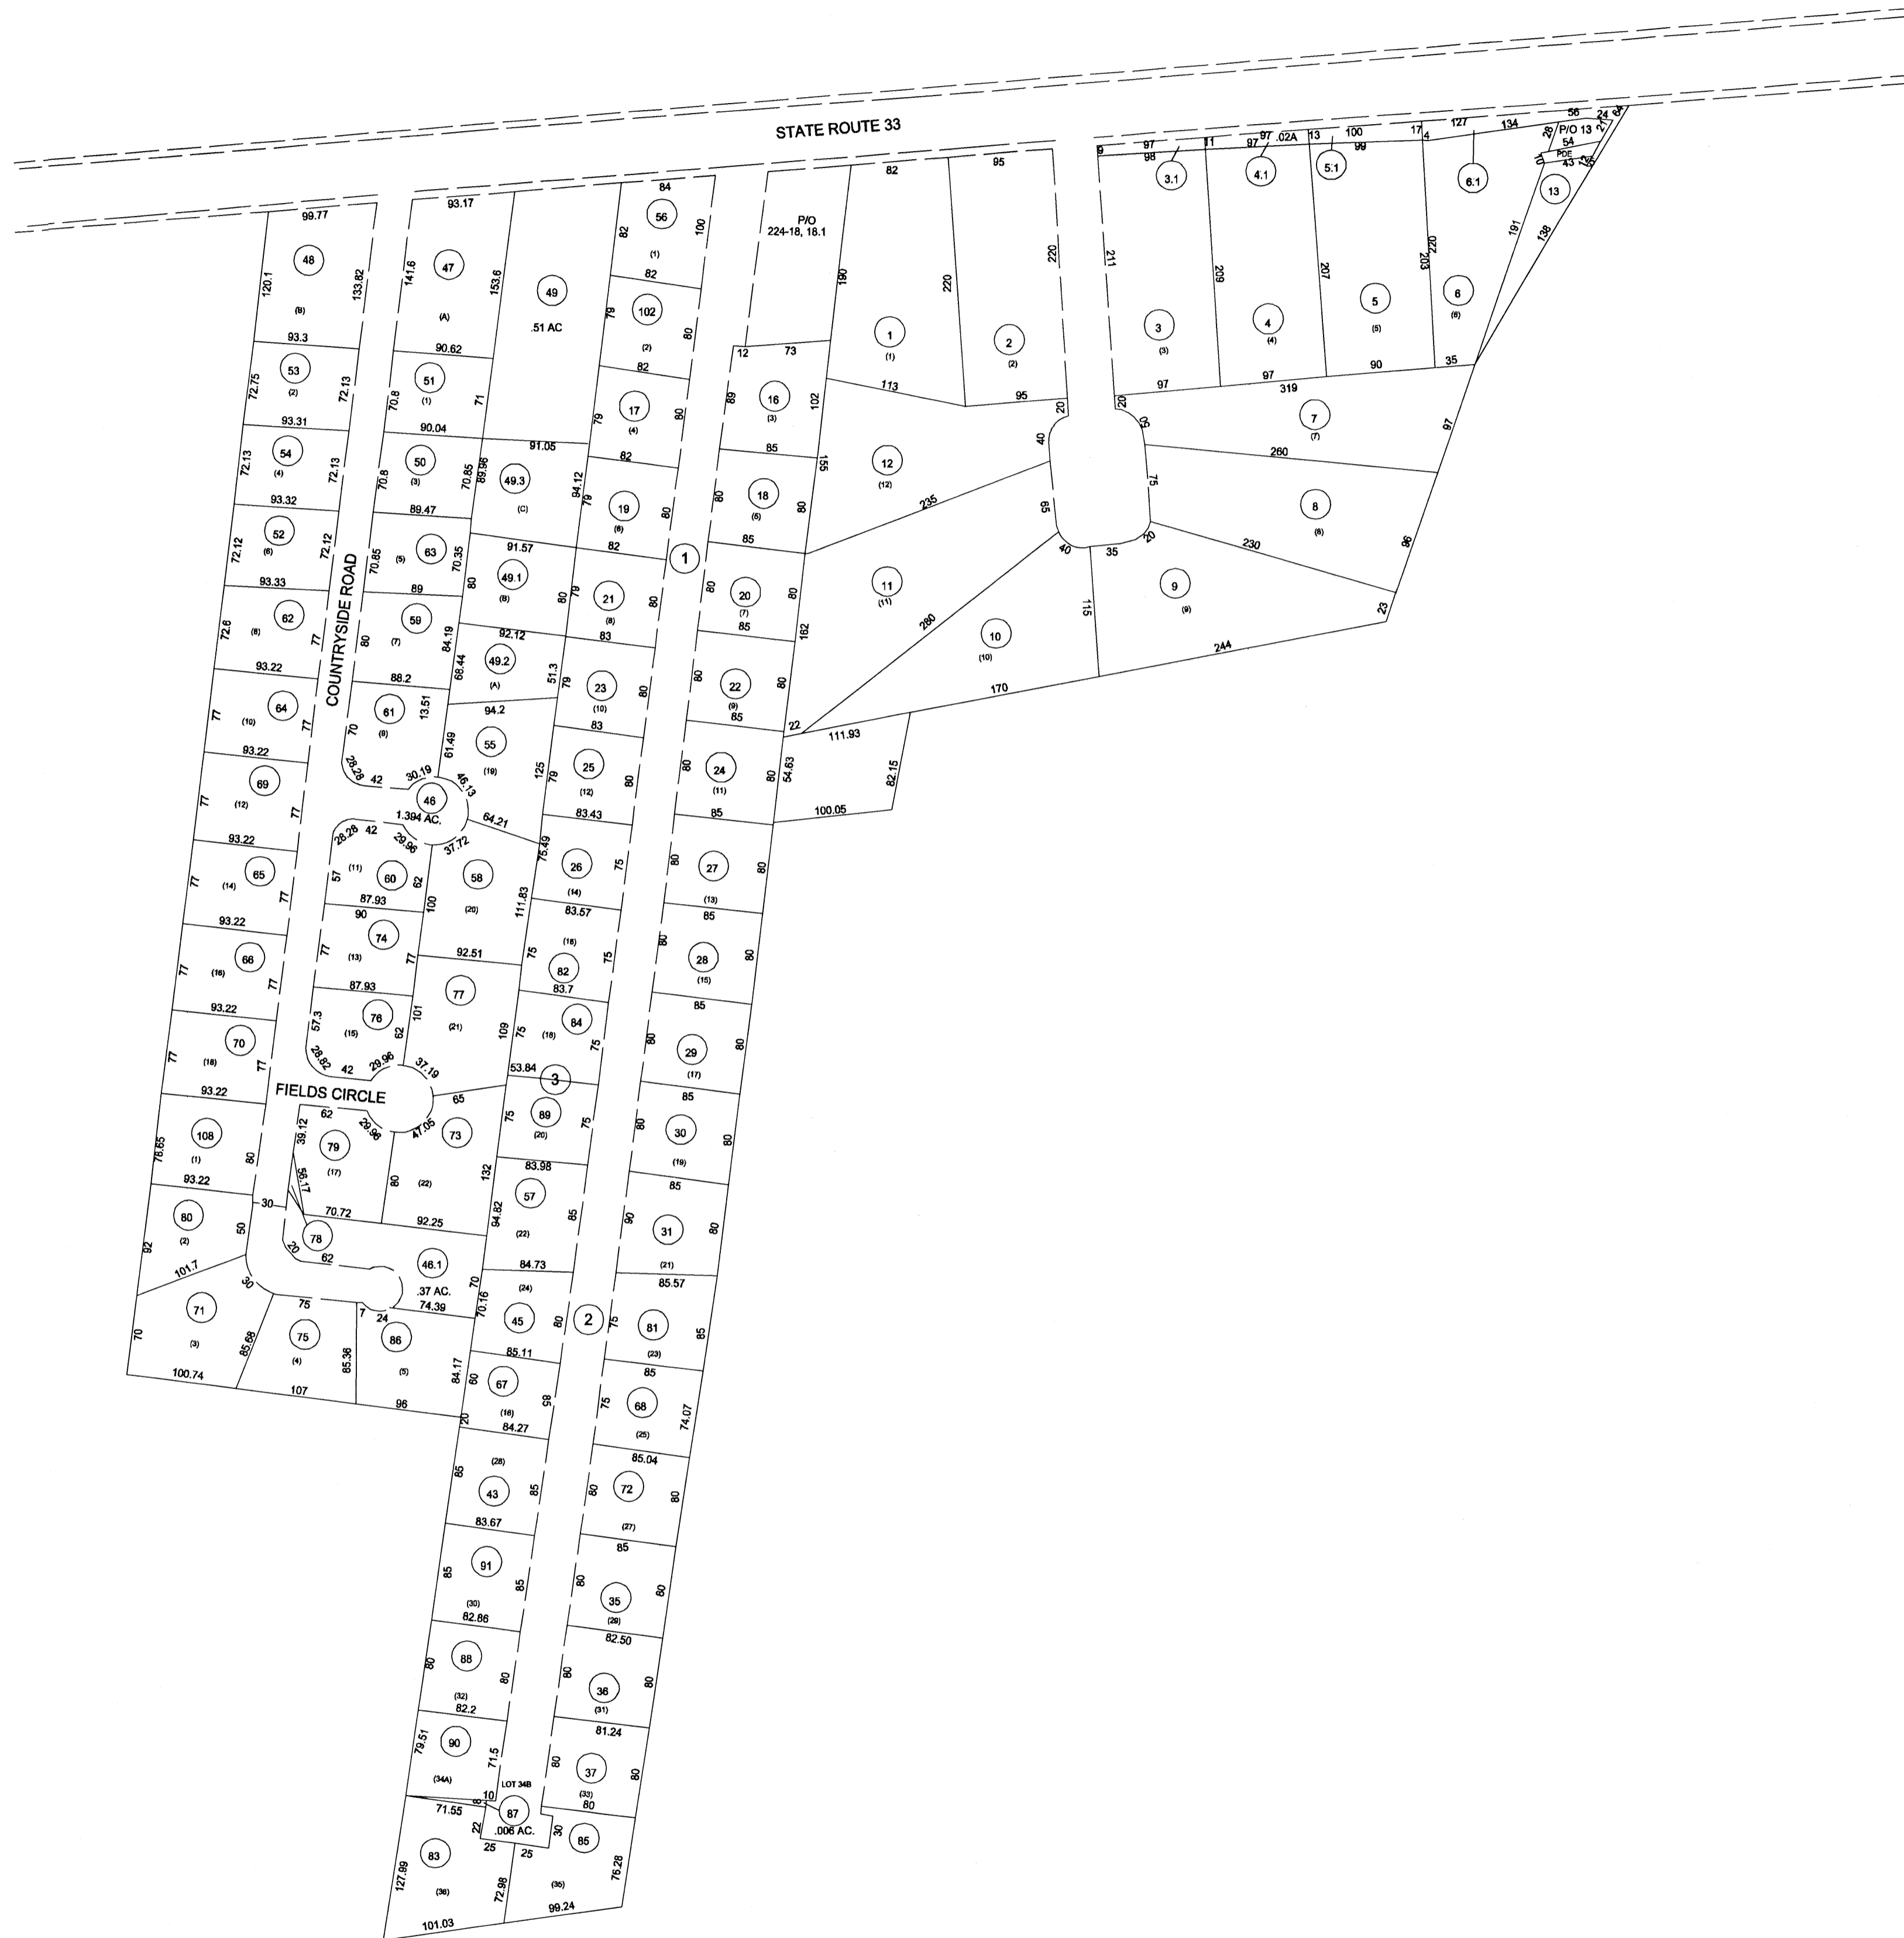

CLOVERDALE ACRES 1-13

DAWN HEIGHTS - SEC. I LOTS 1-12
SEC. II LOTS 13-36
SEC. III LOTS 16-22

COUNTRYSIDE ESTATES 1-22

FOR TAX PURPOSES ONLY
PREPARED BY
PUTNAM COUNTY
ASSESSOR'S OFFICE
WINFIELD, WEST VIRGINIA

LEGEND

PROPERTY LINE
EDGE OF PAVEMENT OR
ROADWAY
CORPORATION LINE
DISTRICT LINE
COUNTY LINE
STATE LINE
LAND HOOK
WATER

ORIGINAL LOT LINE (15)
DEED LOT NUMBER (99)
PARCEL OR INDEX NO. (O)
IMPROVEMENT(S)
RAILROAD
SCALED DIMENSION (S)
DEED DIMENSION (D)
CALCULATED AREA (C)

RESTRICTION

ALL TAX MAPS CREATED UNDER THE PROVISIONS OF
REAPPRAISAL LEGISLATION ARE THE PROPERTY OF THE STATE
OF WEST VIRGINIA AND THE REPRODUCTION, COPYING,
DISTRIBUTION OR SALE OF SUCH TAX MAPS OR ANY COPIES
THEREOF WITHOUT THE WRITTEN PERMISSION OF THE
STATE TAX COMMISSIONER IS PROHIBITED BY LAW

REVISIONS

KEY MAP

	224	
224	224B	224
	224	

1. CONVERTED TO CAD FILE 2/4/87

PUTNAM COUNTY
STATE OF WEST VIRGINIA

OFFICE OF ASSESSOR

DISTRICT

SCOTT

SHEET NO.: 224B

DATE, AERIAL PHOTOGRAPHY:
PHOTO NO.:

DATE, MAP:
SCALE: 1"=100'