


283 264
273

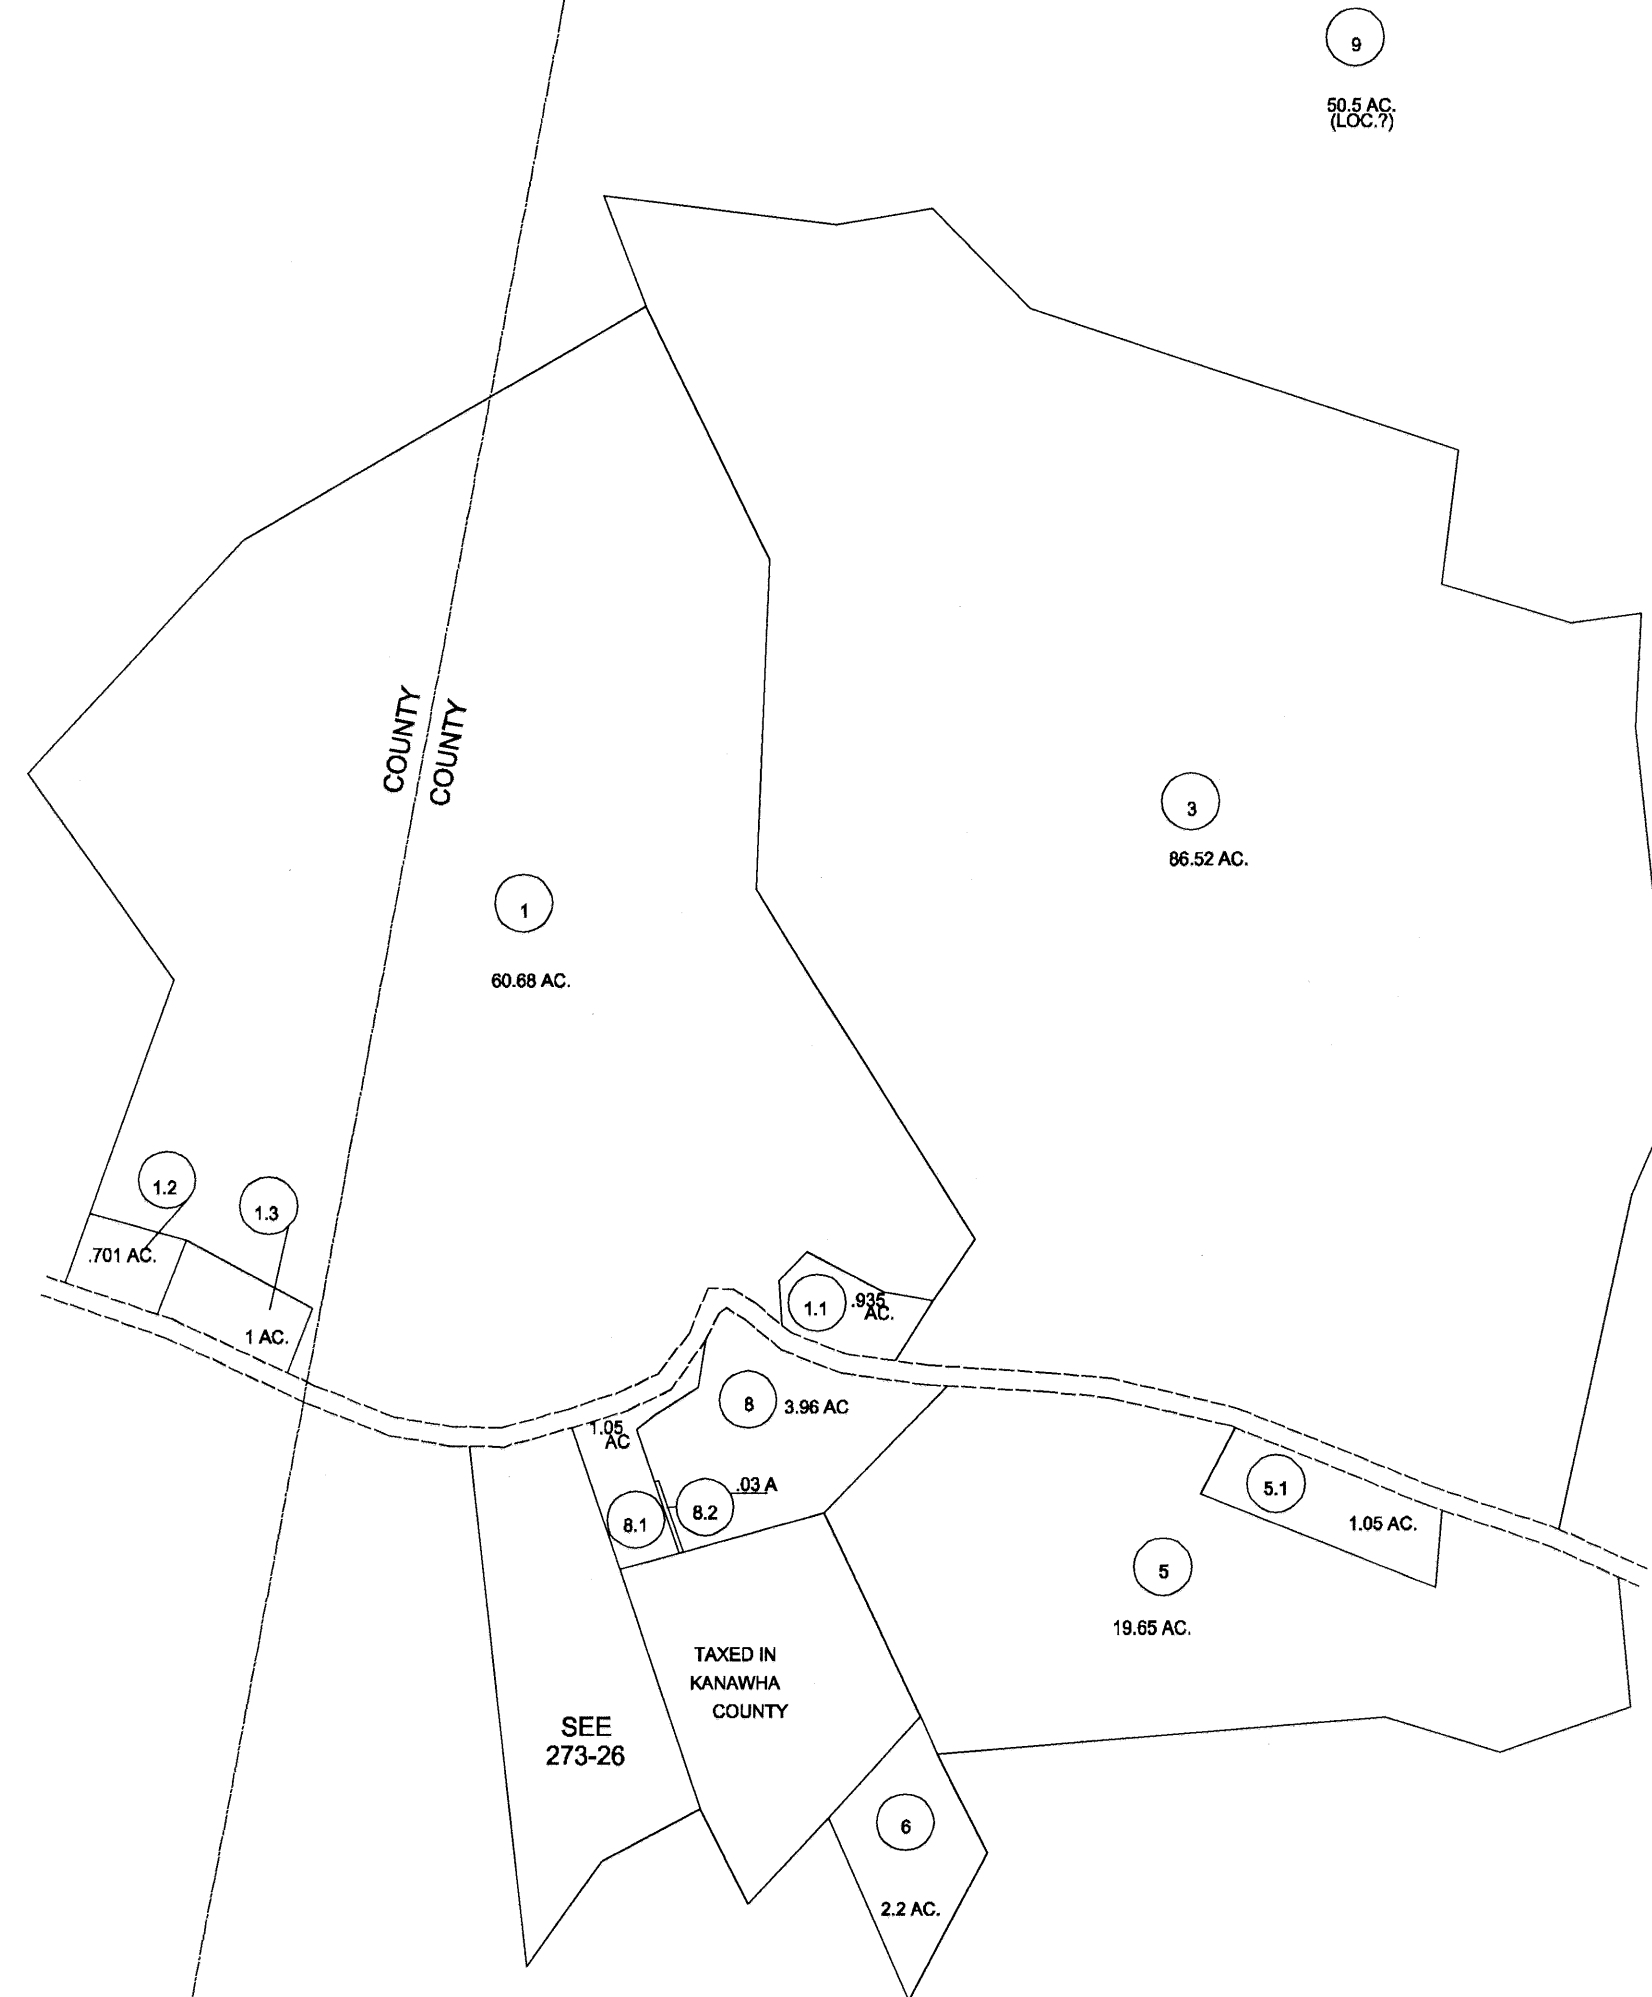

98
60.5 AC.
(LOC. 1)

COUNTY
COUNTY

1
60.68 AC.

3
96.52 AC.

1.2

1.3

701 AC.

1 AC.

1.1

0.52 AC.

8

3.96 AC.

8.1

8.2

0.2A

SEE
273-26

TAXED IN
KANAWHA
COUNTY

5

19.85 AC.

5.1


1.05 AC.

6

2.2 AC.

PUTNAM
KANAWHA

273 283

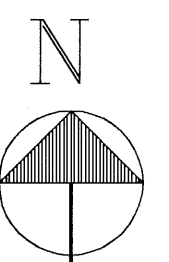

FOR TAX PURPOSES ONLY
PREPARED BY
PUTNAM COUNTY
ASSESSOR'S OFFICE
WINFIELD, WEST VIRGINIA

LEGEND	
PROPERTY LINE	—————
EDGE OF PAVEMENT OR ROADWAY	—————
CORPORATION LINE	-----
DISTRICT LINE	—————
COUNTY LINE	—————
STATE LINE	—————
LAND HOOK	———
WATER	~~~~~
ORIGINAL LOT LINE	—————
DEED LOT NUMBER	(15)
PARCEL OR INDEX NO.	98
IMPROVEMENT(S)	○
RAILROAD	—————
SCALED DIMENSION	(S)
DEED DIMENSION	(D)
CALCULATED AREA	(C)

RESTRICTION
ALL TAX MAPS CREATED UNDER THE PROVISIONS OF REAPPRAISAL LEGISLATION ARE THE PROPERTY OF THE STATE OF WEST VIRGINIA AND THE REPRODUCTION, COPYING, DISTRIBUTION OR SALE OF SUCH TAX MAPS OR ANY COPIES THEREOF WITHOUT THE WRITTEN PERMISSION OF THE STATE TAX COMMISSIONER IS PROHIBITED BY LAW

REVISIONS
1. CONVERTED TO CAD FILE 5/5/97

KEY MAP
264 273 274

PUTNAM COUNTY
STATE OF WEST VIRGINIA
OFFICE OF ASSESSOR

DISTRICT	CURRY
SHEET NO.:	274
DATE, AERIAL PHOTOGRAPHY: PHOTO NO.:	DATE, MAP: SCALE: 1"= 400'