



190 191
200

191 192
202

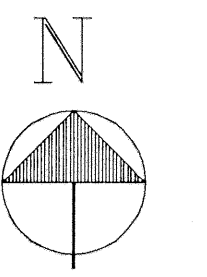

200 210
211

202 212

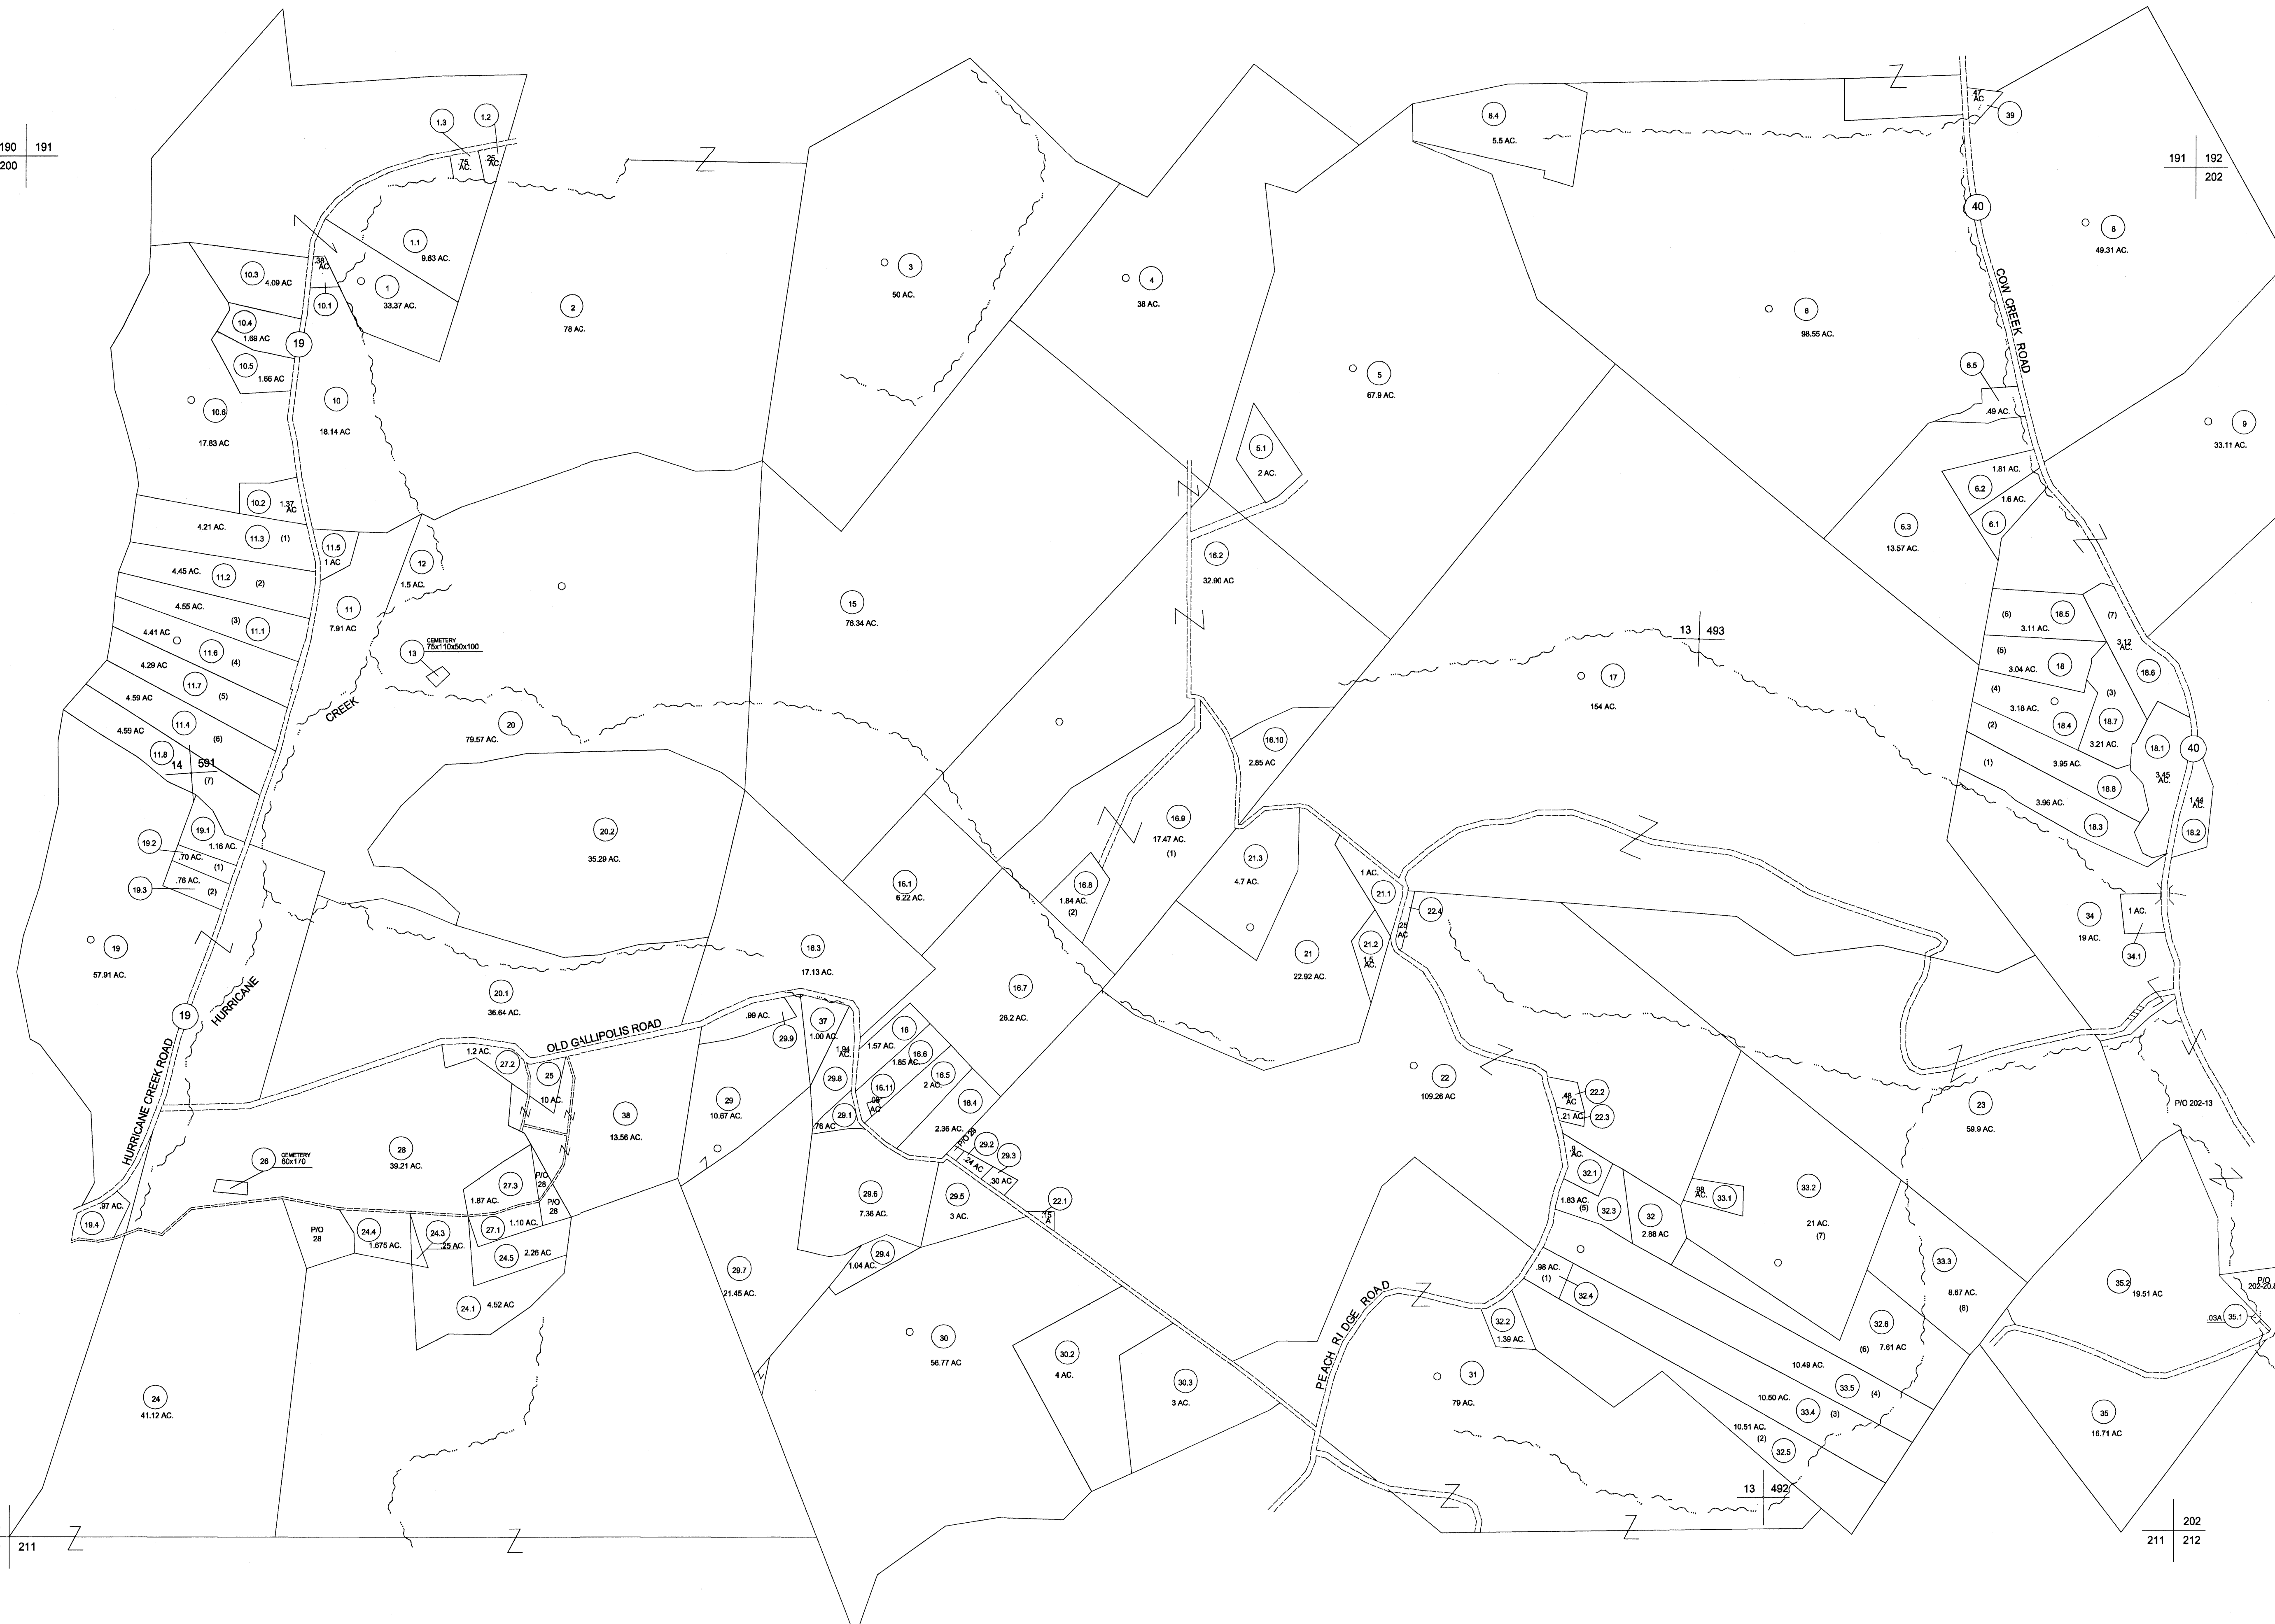

FOR TAX PURPOSES ONLY
PREPARED BY
PUTNAM COUNTY
ASSESSOR'S OFFICE
WINFIELD, WEST VIRGINIA

LEGEND	
PROPERTY LINE	—————
EDGE OF PAVEMENT OR ROADWAY	—————
CORPORATION LINE	—————
DISTRICT LINE	—————
COUNTY LINE	—————
STATE LINE	—————
LAND HOOK	—————
WATER	~~~~~
ORIGINAL LOT LINE	----- (15)
DEED LOT NUMBER	⊙
PARCEL OR INDEX NO.	⊙
IMPROVEMENT(S)	○
RAILROAD	+++++
SCALED DIMENSION	(S)
DEED DIMENSION	(D)
CALCULATED AREA	(C)

RESTRICTION

ALL TAX MAPS CREATED UNDER THE PROVISIONS OF REAPPRAISAL LEGISLATION ARE THE PROPERTY OF THE STATE OF WEST VIRGINIA AND THE REPRODUCTION, COPYING, DISTRIBUTION OR SALE OF SUCH TAX MAPS OR ANY COPIES THEREOF WITHOUT THE WRITTEN PERMISSION OF THE STATE TAX COMMISSIONER IS PROHIBITED BY LAW

REVISIONS	KEY MAP
	190 191 192
	200 201 202
	210 211 212
1. CONVERTED TO CAD FILE 6/5/97	

PUTNAM COUNTY
STATE OF WEST VIRGINIA

OFFICE OF ASSESSOR

DISTRICT
TEAYS VALLEY

SHEET NO.: 201

DATE, AERIAL PHOTOGRAPHY: DATE, MAP:
PHOTO NO.: SCALE: 1"= 400'