



142 | 143
152 | 153

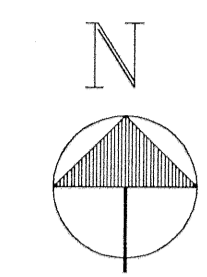

152 | 153
162 | 163

153 | 154
163 | 164

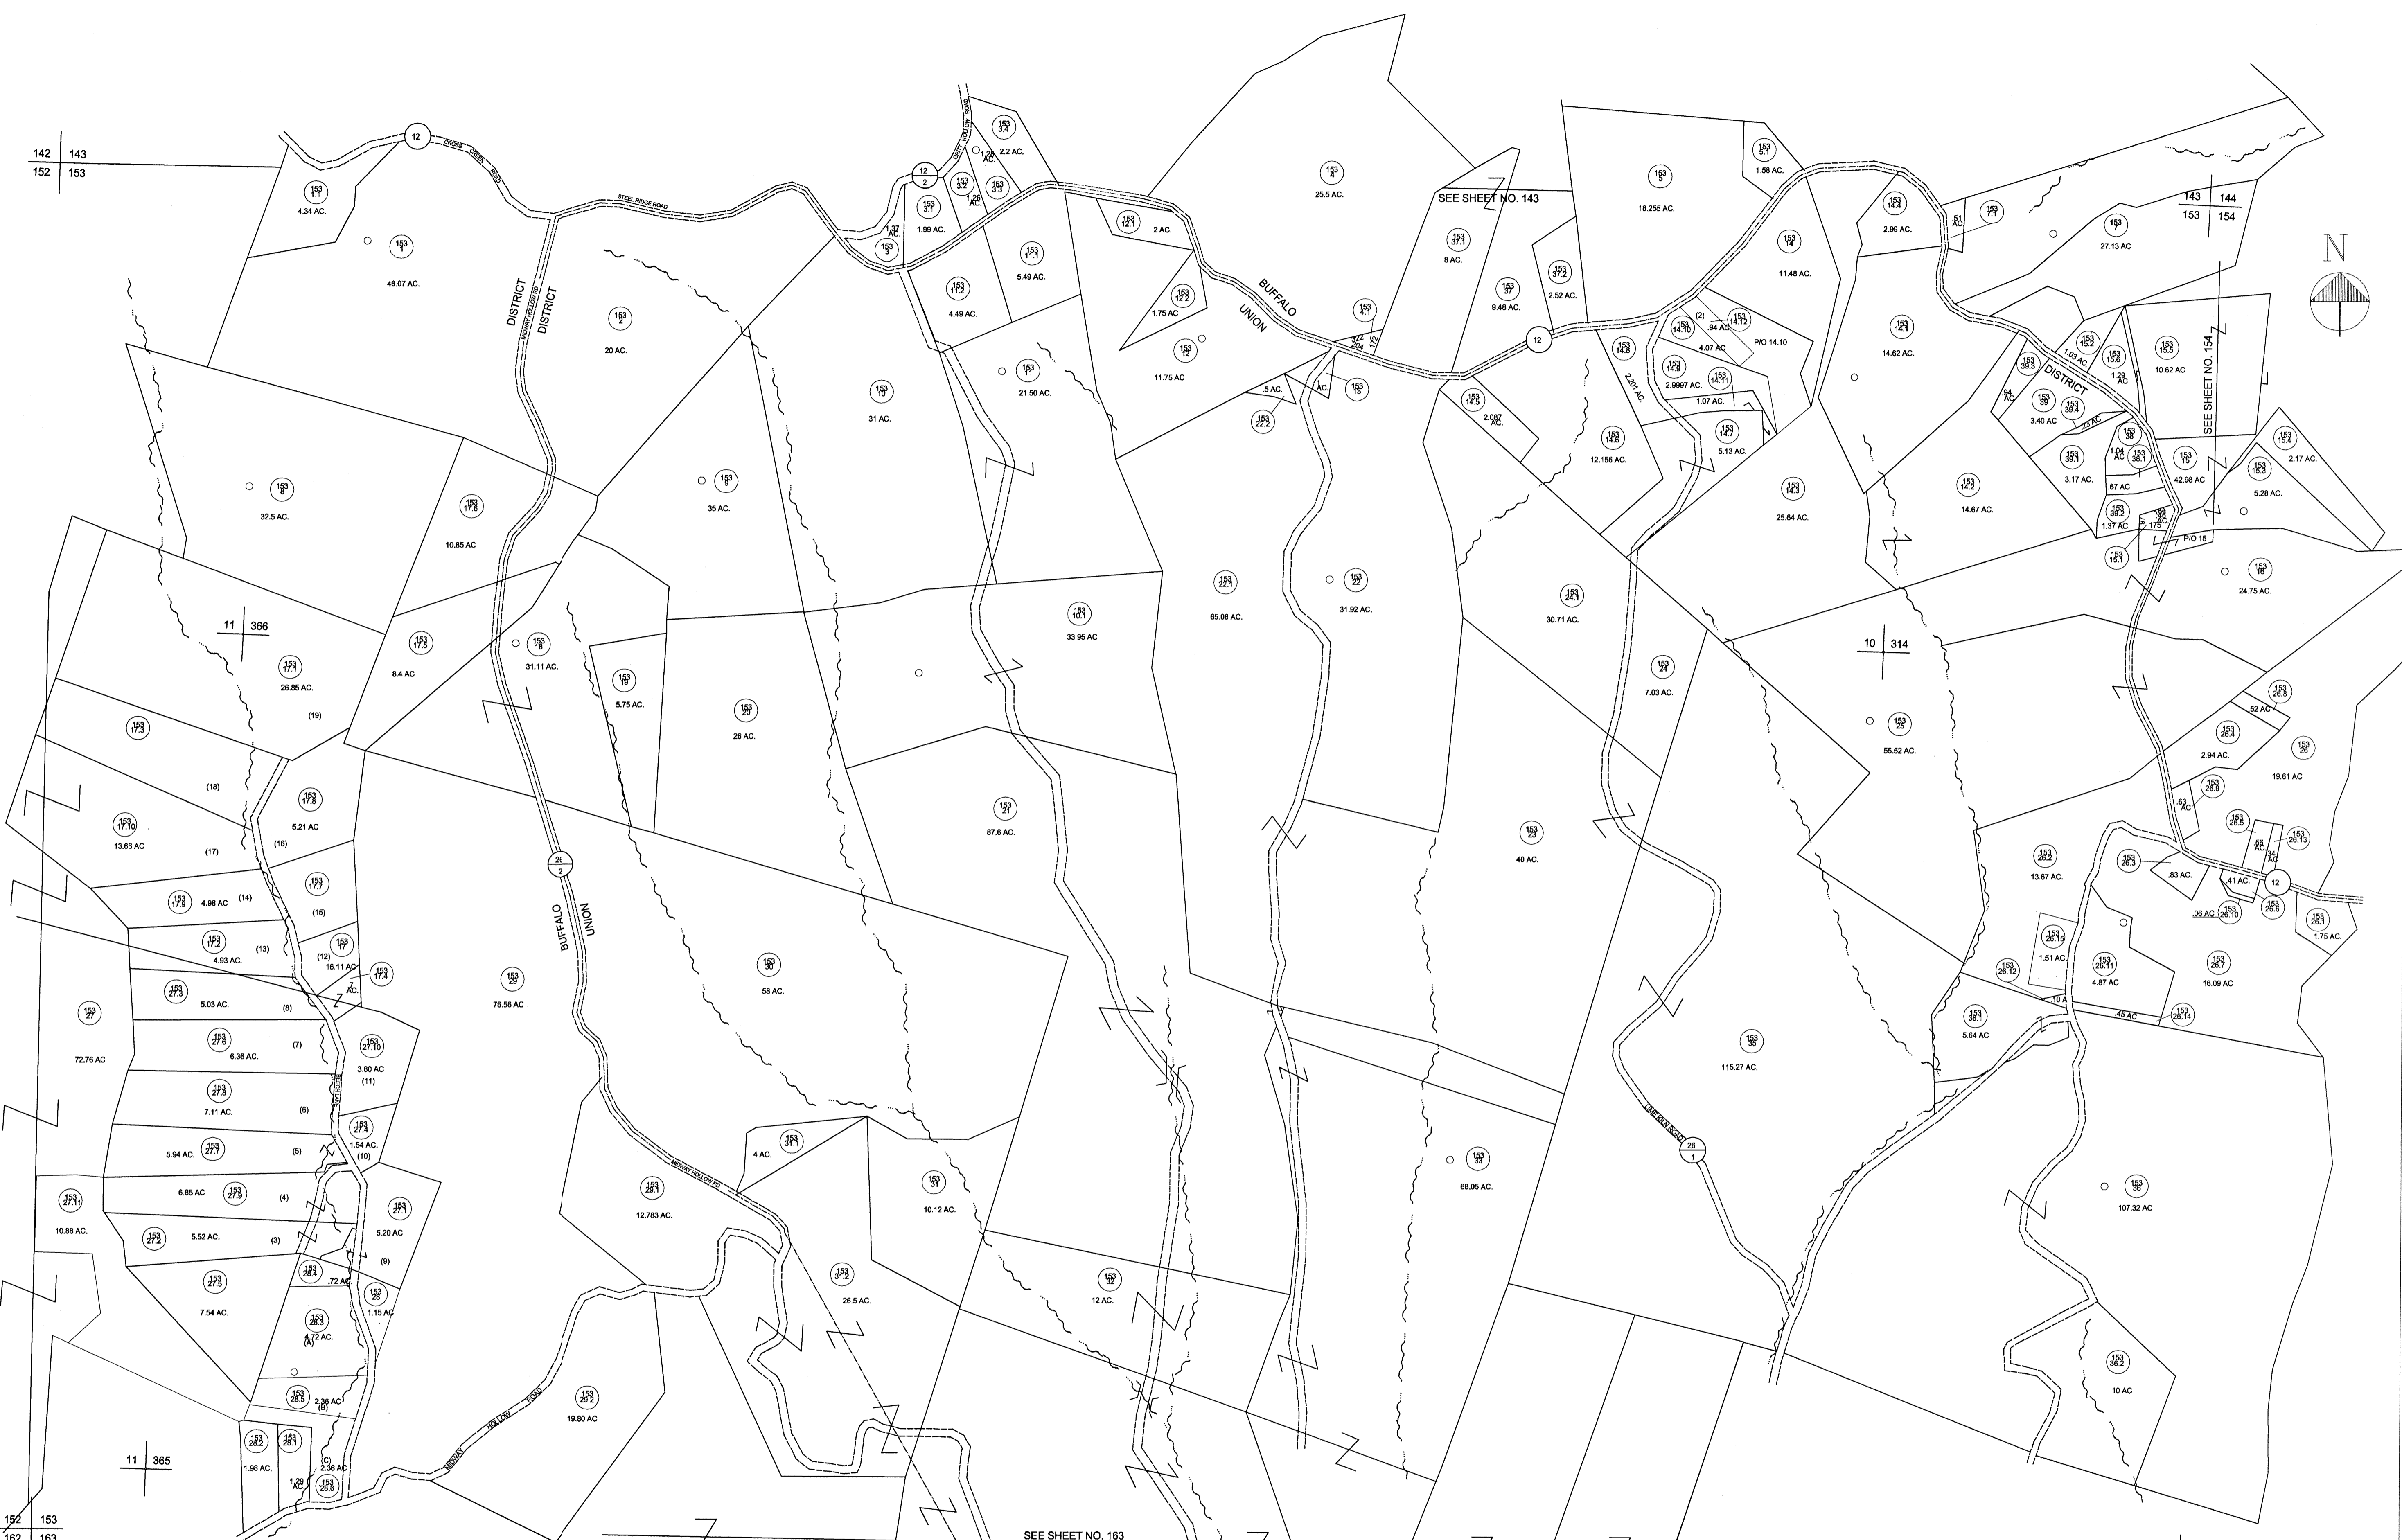

FOR TAX PURPOSES ONLY
PREPARED BY
PUTNAM COUNTY
ASSESSOR'S OFFICE
WINFIELD, WEST VIRGINIA

LEGEND		RESTRICTION	
PROPERTY LINE	———	ORIGINAL LOT LINE	———
EDGE OF PAVEMENT OR ROADWAY	———	DEED LOT NUMBER	(15)
CORPORATION LINE	———	PARCEL OR INDEX NO.	(99)
DISTRICT LINE	———	IMPROVEMENT(S)	○
COUNTY LINE	———	RAILROAD	———
STATE LINE	———	SCALED DIMENSION	(S)
LAND HOOK	———	DEED DIMENSION	(D)
WATER	———	CALCULATED AREA	(C)

ALL TAX MAPS CREATED UNDER THE PROVISIONS OF REAPPRAISAL LEGISLATION ARE THE PROPERTY OF THE STATE OF WEST VIRGINIA AND THE REPRODUCTION, COPYING, DISTRIBUTION OR SALE OF SUCH TAX MAPS OR ANY COPIES THEREOF WITHOUT THE WRITTEN PERMISSION OF THE STATE TAX COMMISSIONER IS PROHIBITED BY LAW

1. CONVERTED TO CAD FILE 6/17/97

KEY MAP		
142	143	144
152	153	154
162	163	164

PUTNAM COUNTY
STATE OF WEST VIRGINIA

OFFICE OF ASSESSOR

DISTRICT
BUFFALO - UNION

SHEET NO.: **153**

DATE, AERIAL PHOTOGRAPHY: DATE, MAP:
PHOTO NO.: SCALE: 1"= 400'