



**FOR TAX PURPOSES ONLY  
PREPARED BY**

**SHERRY L. HAYES  
PUTNAM COUNTY ASSESSOR**

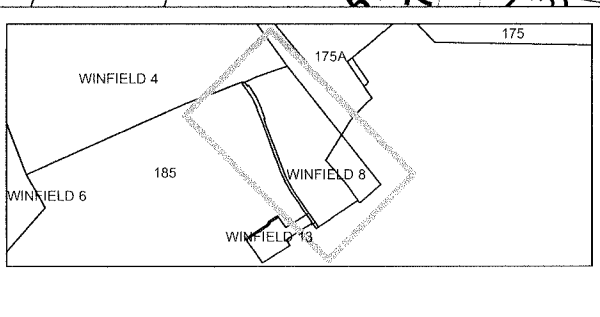
**MAPPING / GIS DEPARTMENT**

ALL TAX MAPS CREATED UNDER THE PROVISIONS OF REAPPRAISAL LEGISLATION ARE THE PROPERTY OF PUTNAM COUNTY WEST VIRGINIA AND THE REPRODUCTION, COPYING, DISTRIBUTION OR SALE OF SUCH TAX MAPS OR ANY COPIES THEREOF WITHOUT THE WRITTEN PERMISSION OF THE PUTNAM COUNTY ASSESSOR IS PROHIBITED BY LAW.

**Legend**

	Road ROW		Lot Lines		Utility Easement
	Parcel Boundary		Road Easement		Parcel Number
	Rail ROW		Parcel-Easement		Routing Number
	Road-Rail ROW		Parcel-Road ROW		Deed Lot Number
	District		Parcel Hook		

**Revisions**

**PUTNAM COUNTY**

**STATE OF WEST VIRGINIA**

OFFICE OF ASSESSOR

District **WINFIELD TOWN**

Sheet No.: **WINFIELD 8**

Date, Aerial Photography: **2010**

Scale: **1" = 100'**