
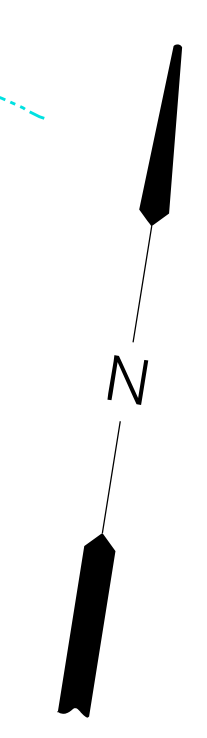
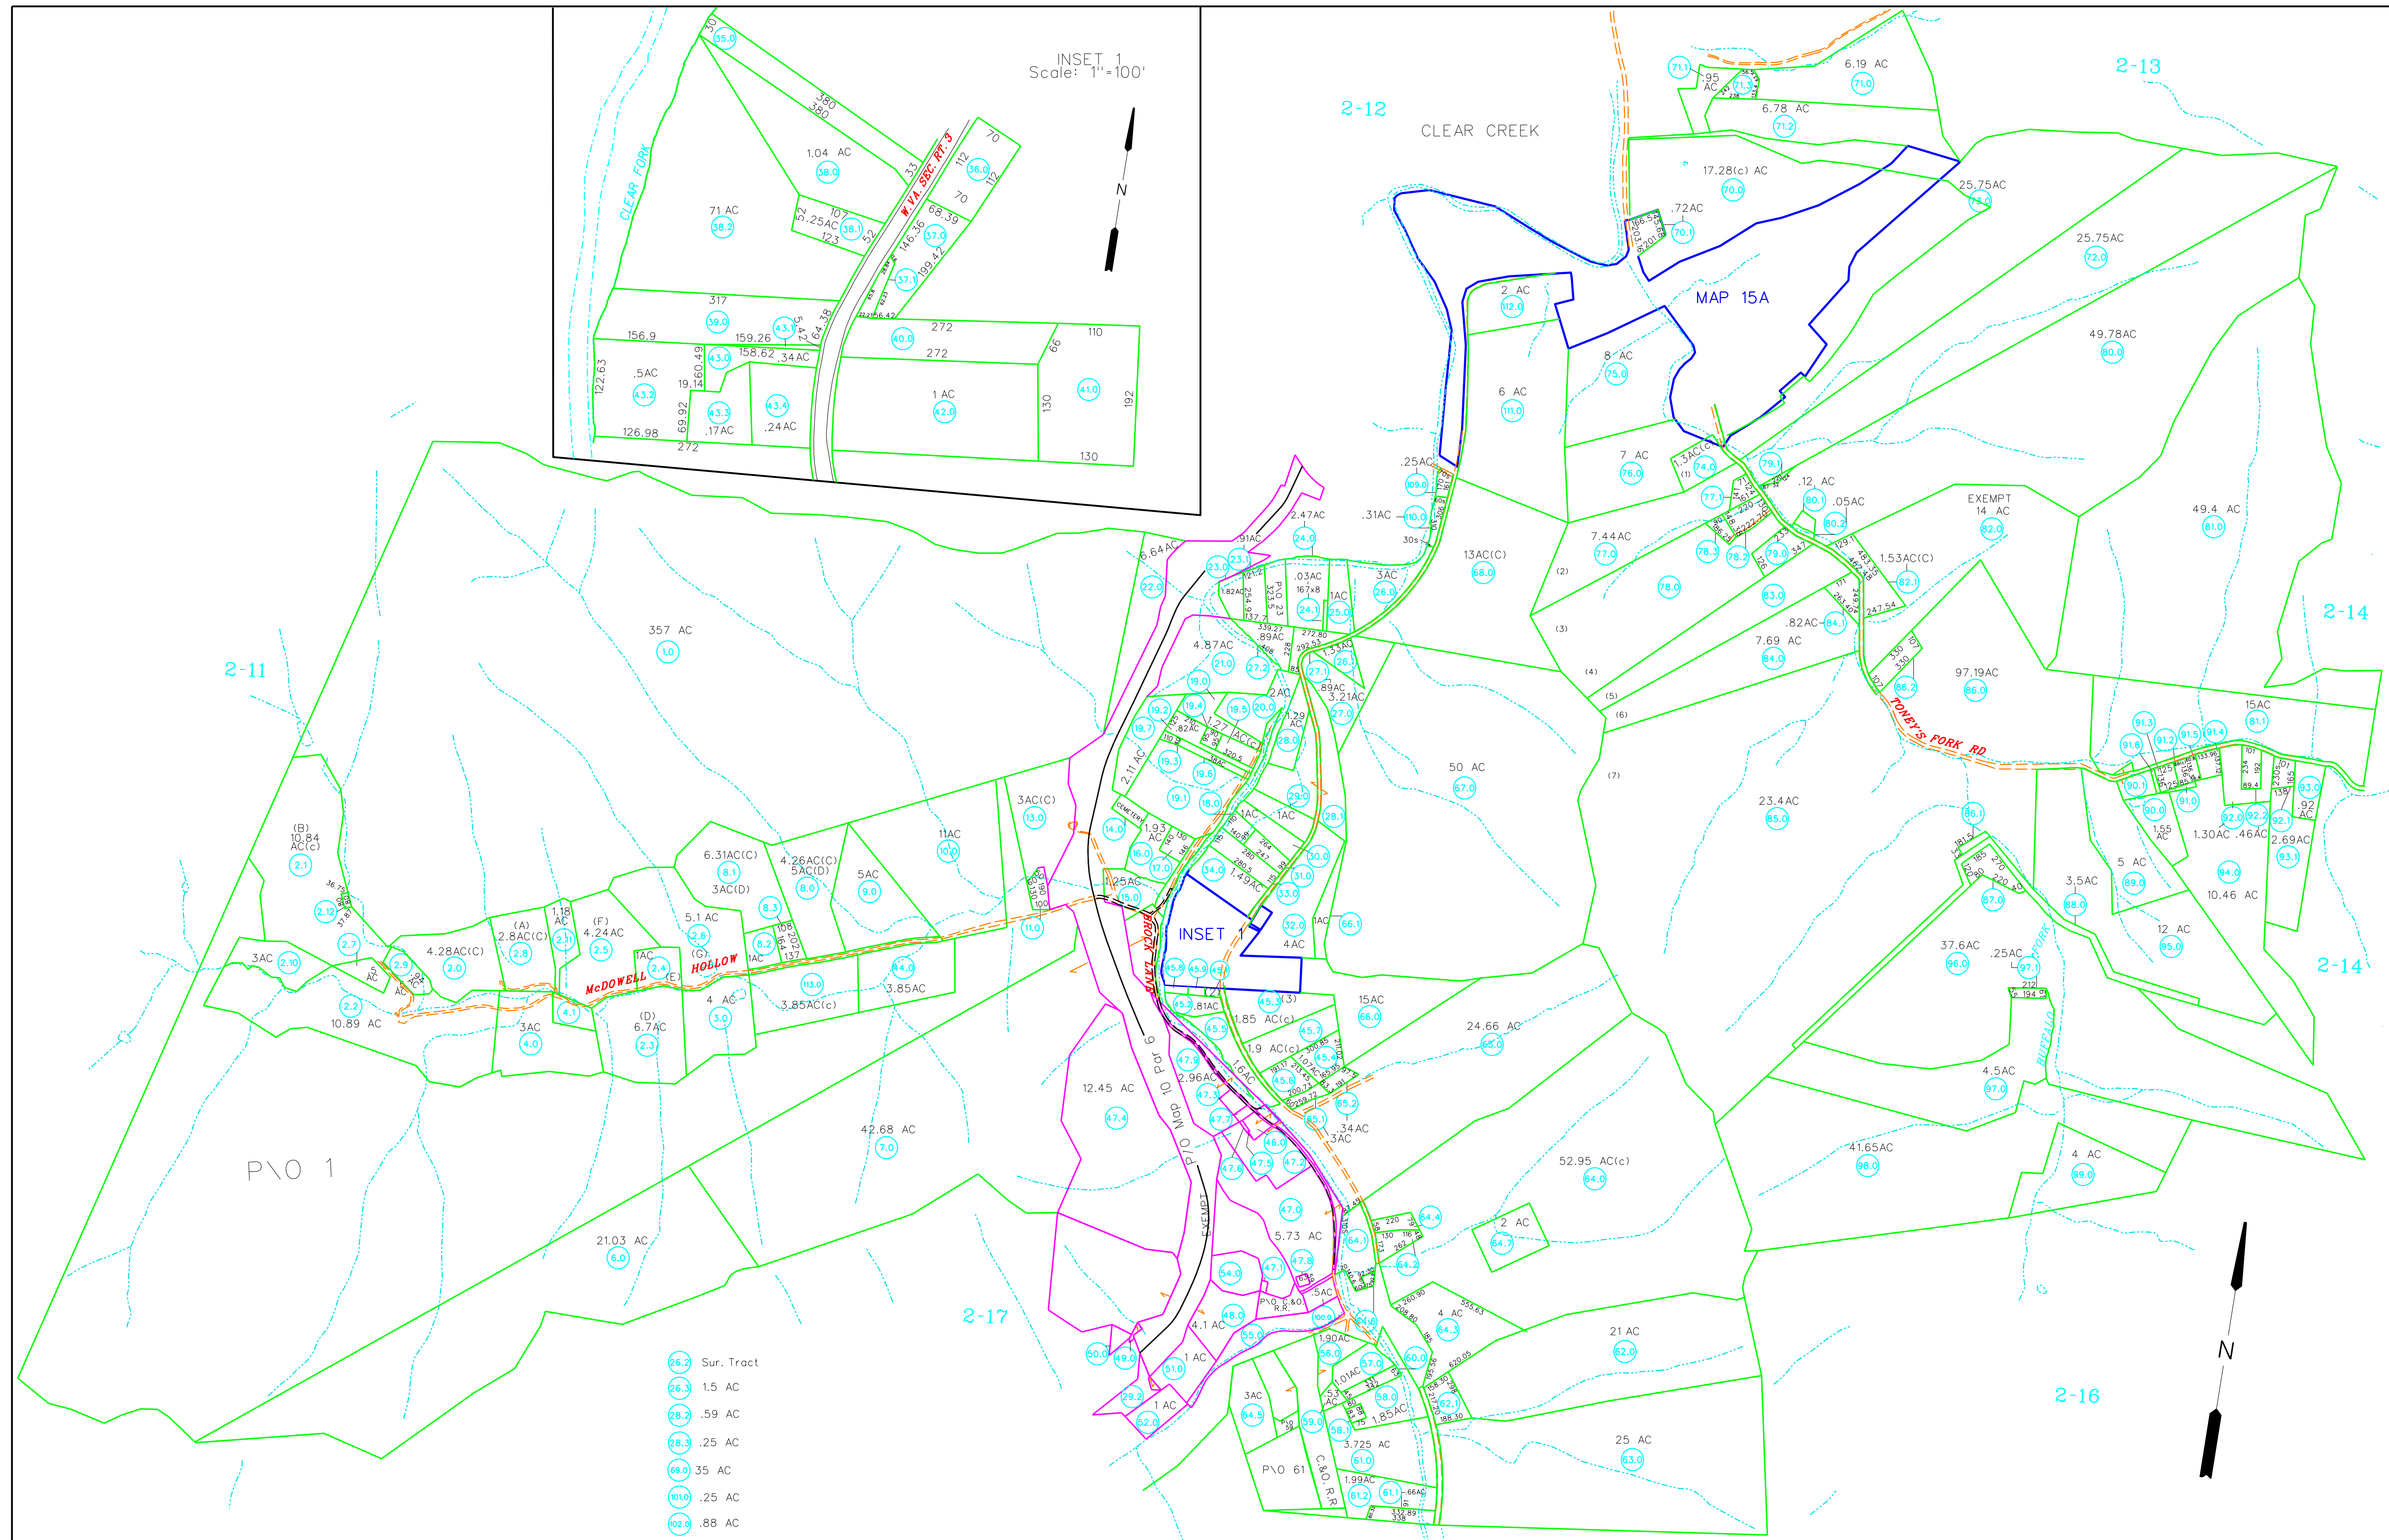
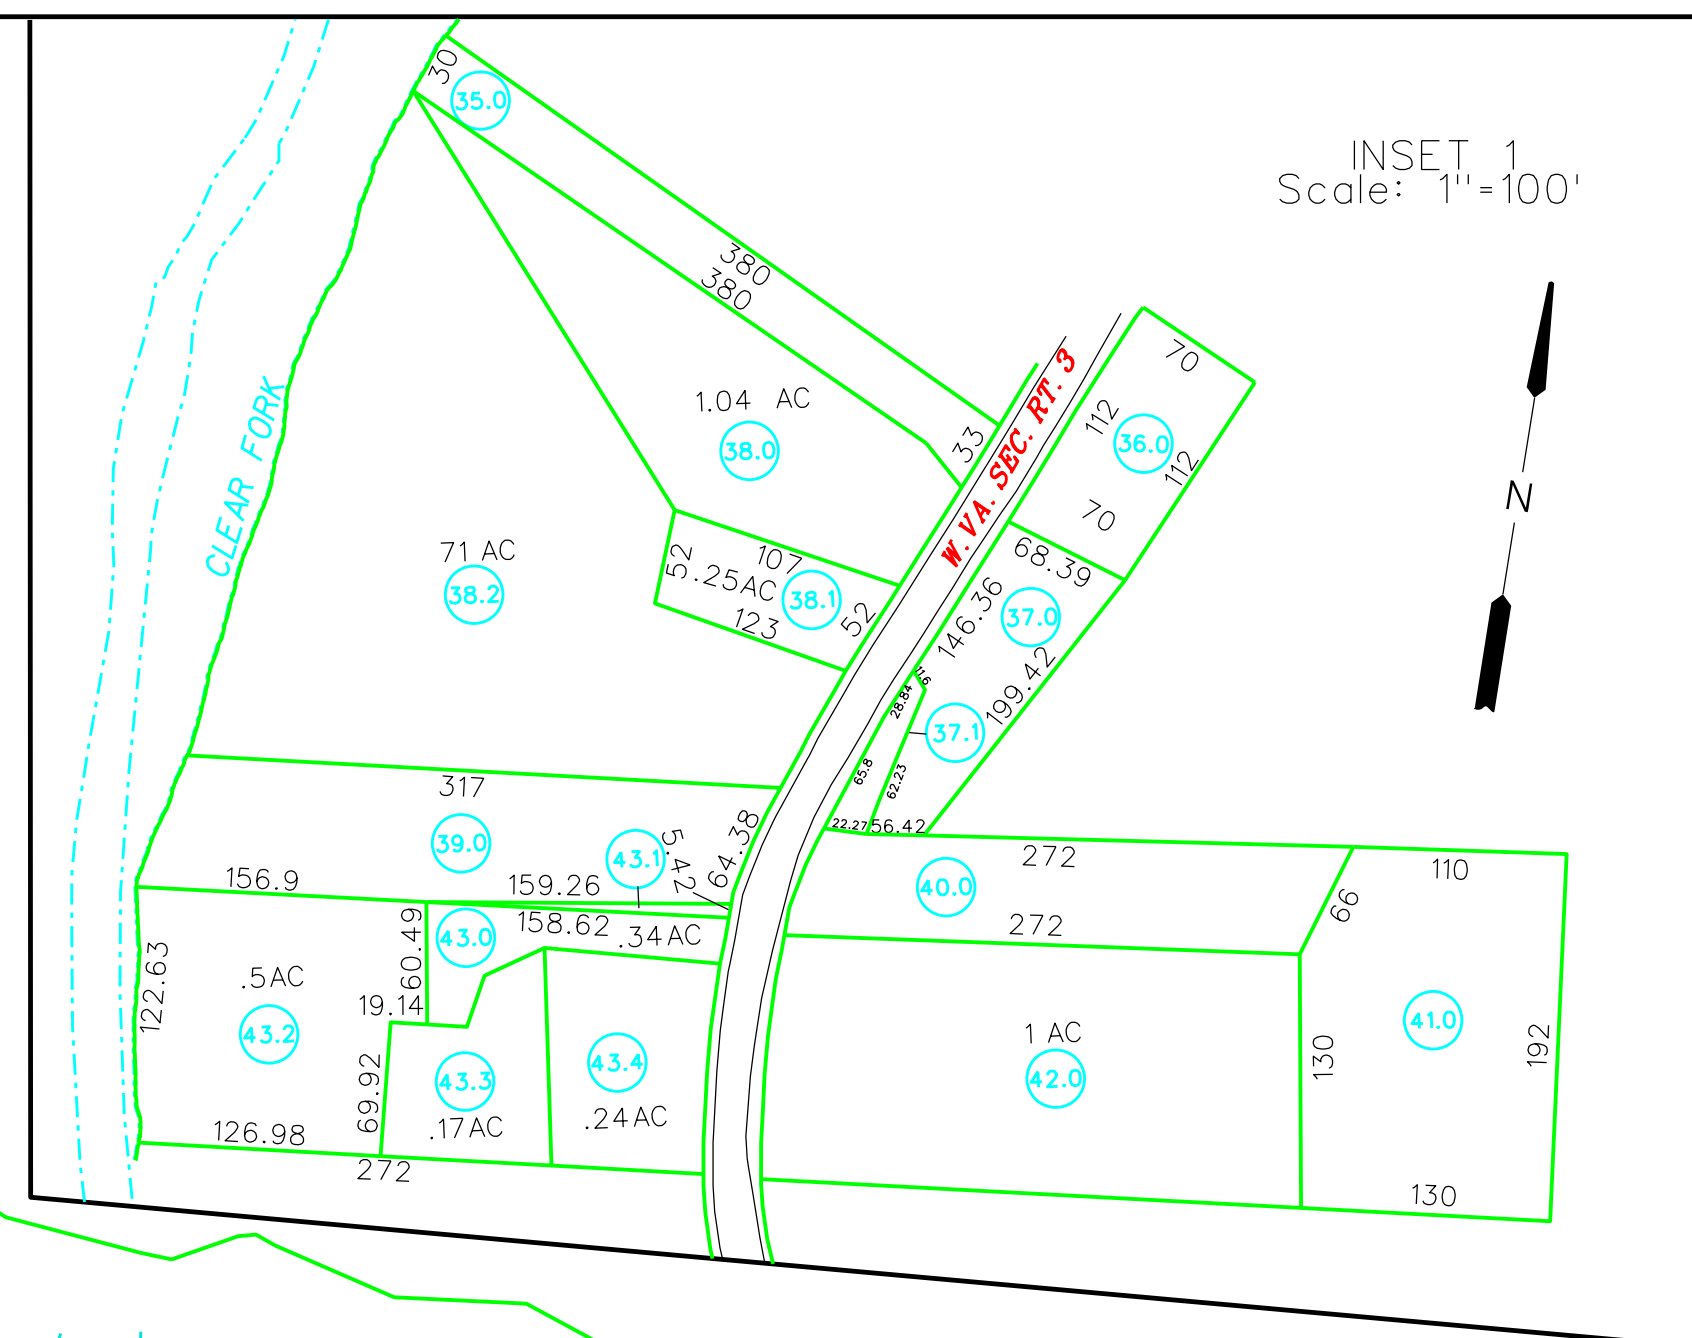


INSET 1  
Scale: 1"=100'

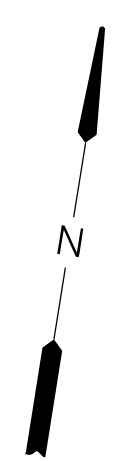

For Tax Purposes Only

Prepared by  
RALEIGH COUNTY ASSESSOR'S OFFICE  
BECKLEY, WV

LEGEND

Property line		Original line	
Edge of pavement or roadway		Deed lot number	(15)
Corporation line		Parcel index number	(99)
District line		Improvement	o
County line		Railroad	
Waterways			
2016 CHANGE			


REVISIONS

1	05/21/12 PRB
2	08/29/12 PRB
3	05/23/13 PRB
4	06/07/13 JLW
5	06/24/13 BIE
6	10/07/14 BIE
7	10/16/14 CDB
8	06/10/15 BIE
9	10/26/16 KNH

RESTRICTION

All tax maps created under the provisions of reappraisal legislation are the property of Raleigh County West Virginia and the reproduction, copying, distribution or sale of such tax maps or any copies thereof without the written permission of the Raleigh County Assessor is prohibited by law.

KEY MAP

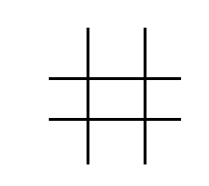

COUNTY OF RALEIGH

Office of Assessor  
Beckley, W.Va.

CLEAR FORK DISTRICT  
District 02 Map No. 15

Date, Aerial Photography: 03-24-59 Date, Map: April 25, 1995  
Photo No: 42 Scale: 1" = 400'