


INSET-1
SCALE: 1"=100'

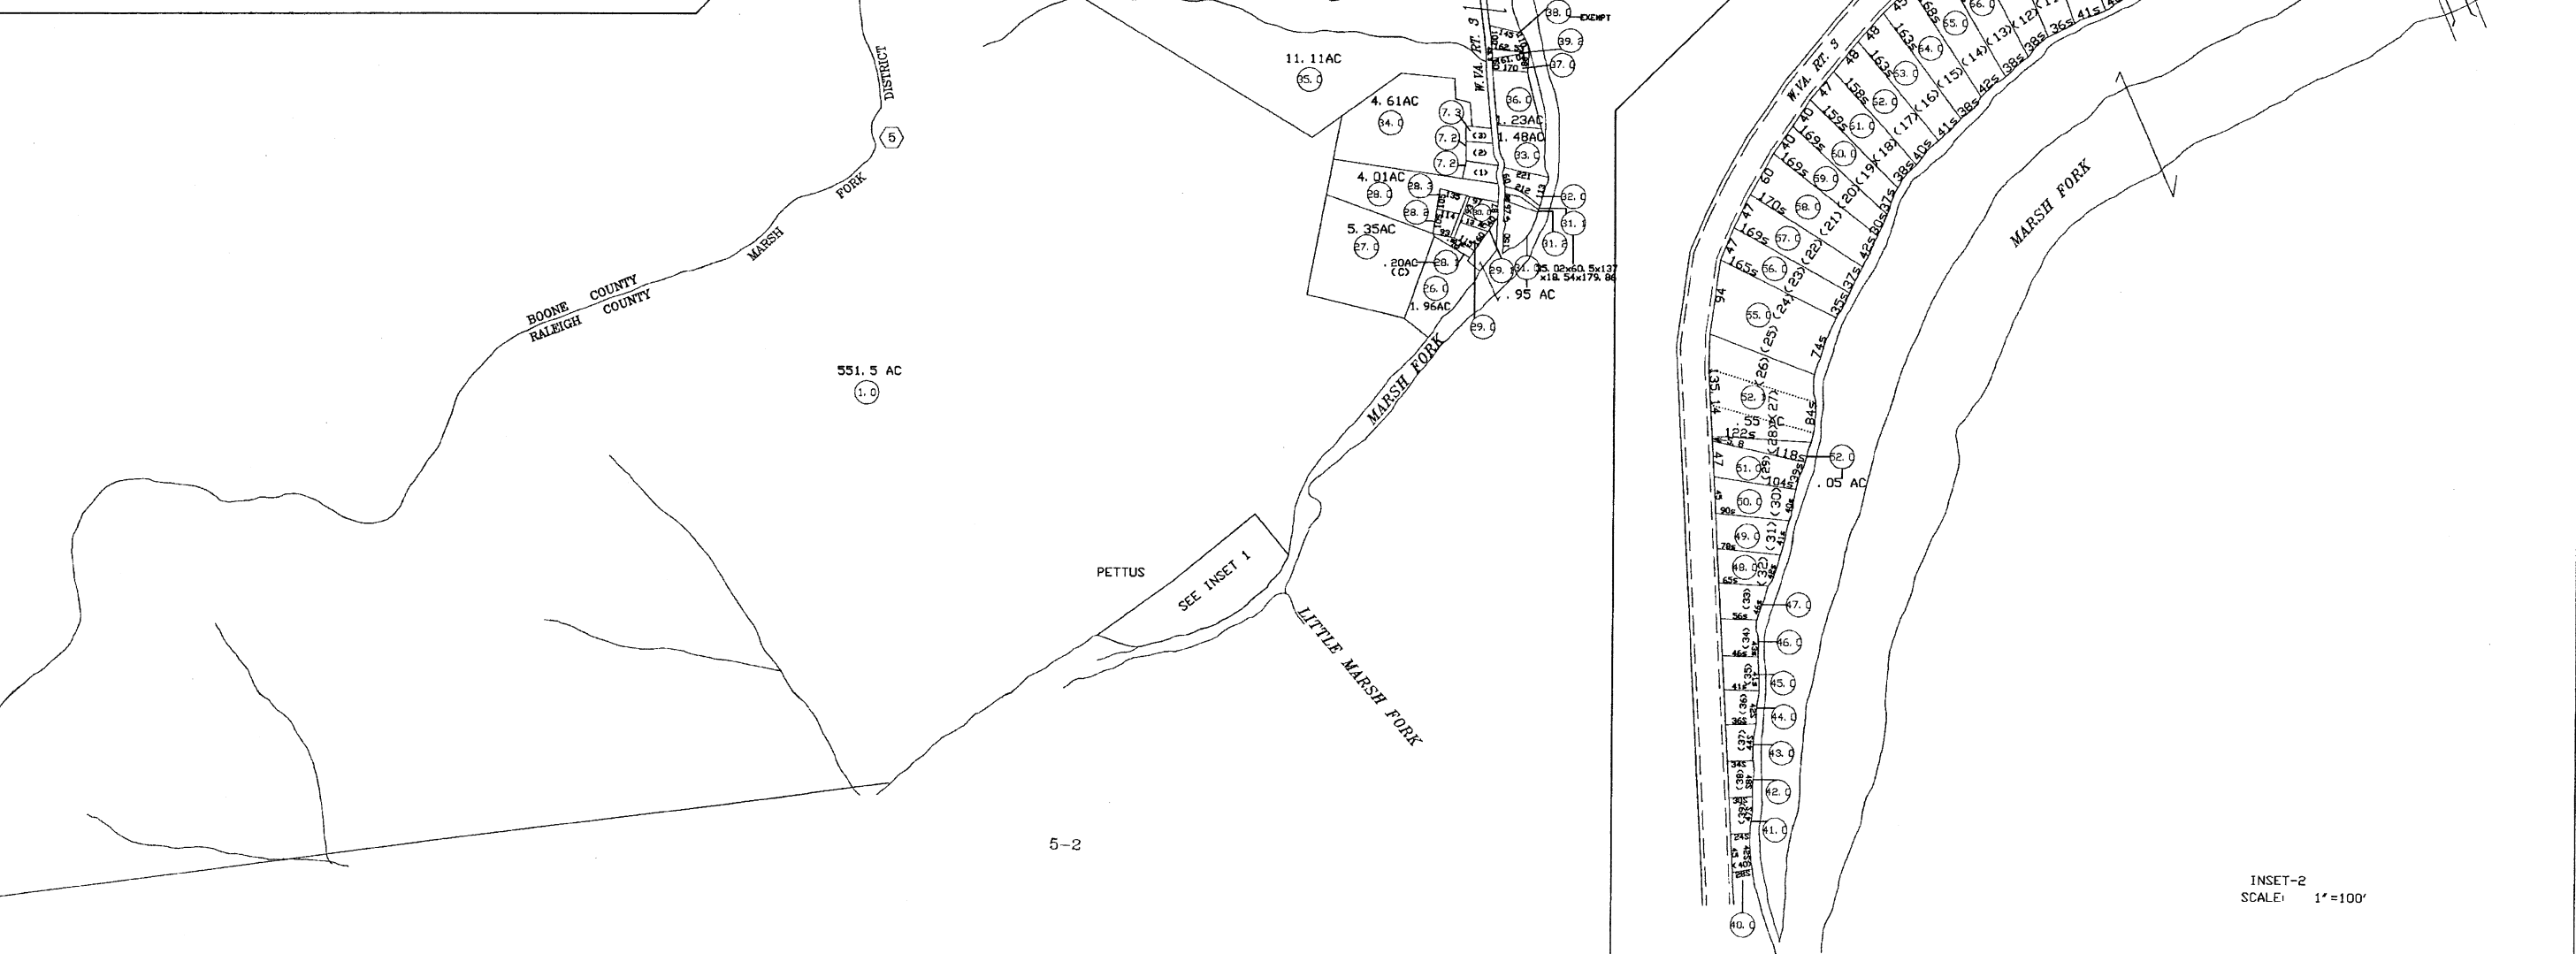

5-2

2-2

INSET-2
SCALE: 1"=100'

For Tax Purposes Only
Prepared by
RALEIGH COUNTY ASSESSOR'S OFFICE
DREMA B. EVANS, ASSESSOR
BECKLEY, WV

LEGEND	
Property line	Original lot line
Edge of pavement or roadway	Deed lot number (15)
Construction line	Parcel or index number (15)
District line	Improvement
County line	Railroad
Waterways	
2010 CHANGE	

REVISIONS	
1	09/21/99 CLG
2	11/07/05 CLG
3	02/03/06 CLG
4	
5	
6	
7	
8	

RESTRICTION

All tax maps created under the provisions of reappraisal legislation are the property of the State of West Virginia and the reproduction, copying, distribution or sale of such tax maps or any thereof without the written permission of the State Tax Commissioner is prohibited by law.

KEY MAP	
+	+
+	+
+	+
+	+

COUNTY OF RALEIGH
Office of Assessor
Beckley, W. Va.

MARSH FORK DISTRICT
District 5 MAP NO. 1

Date, Aerial Photography: _____
Photo No: _____

Date, Map: 10/21/98
Scale: 1"=400'