


5-21


5-20

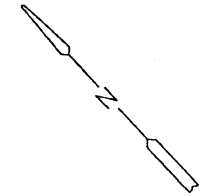

12-1

5-23

- 61.0 3 AC
- 62.0 4 AC
- 63.0 4.93 AC
- 64.0 1.79AC
- 65.0 1 AC
- 66.0 4.67 AC(c)

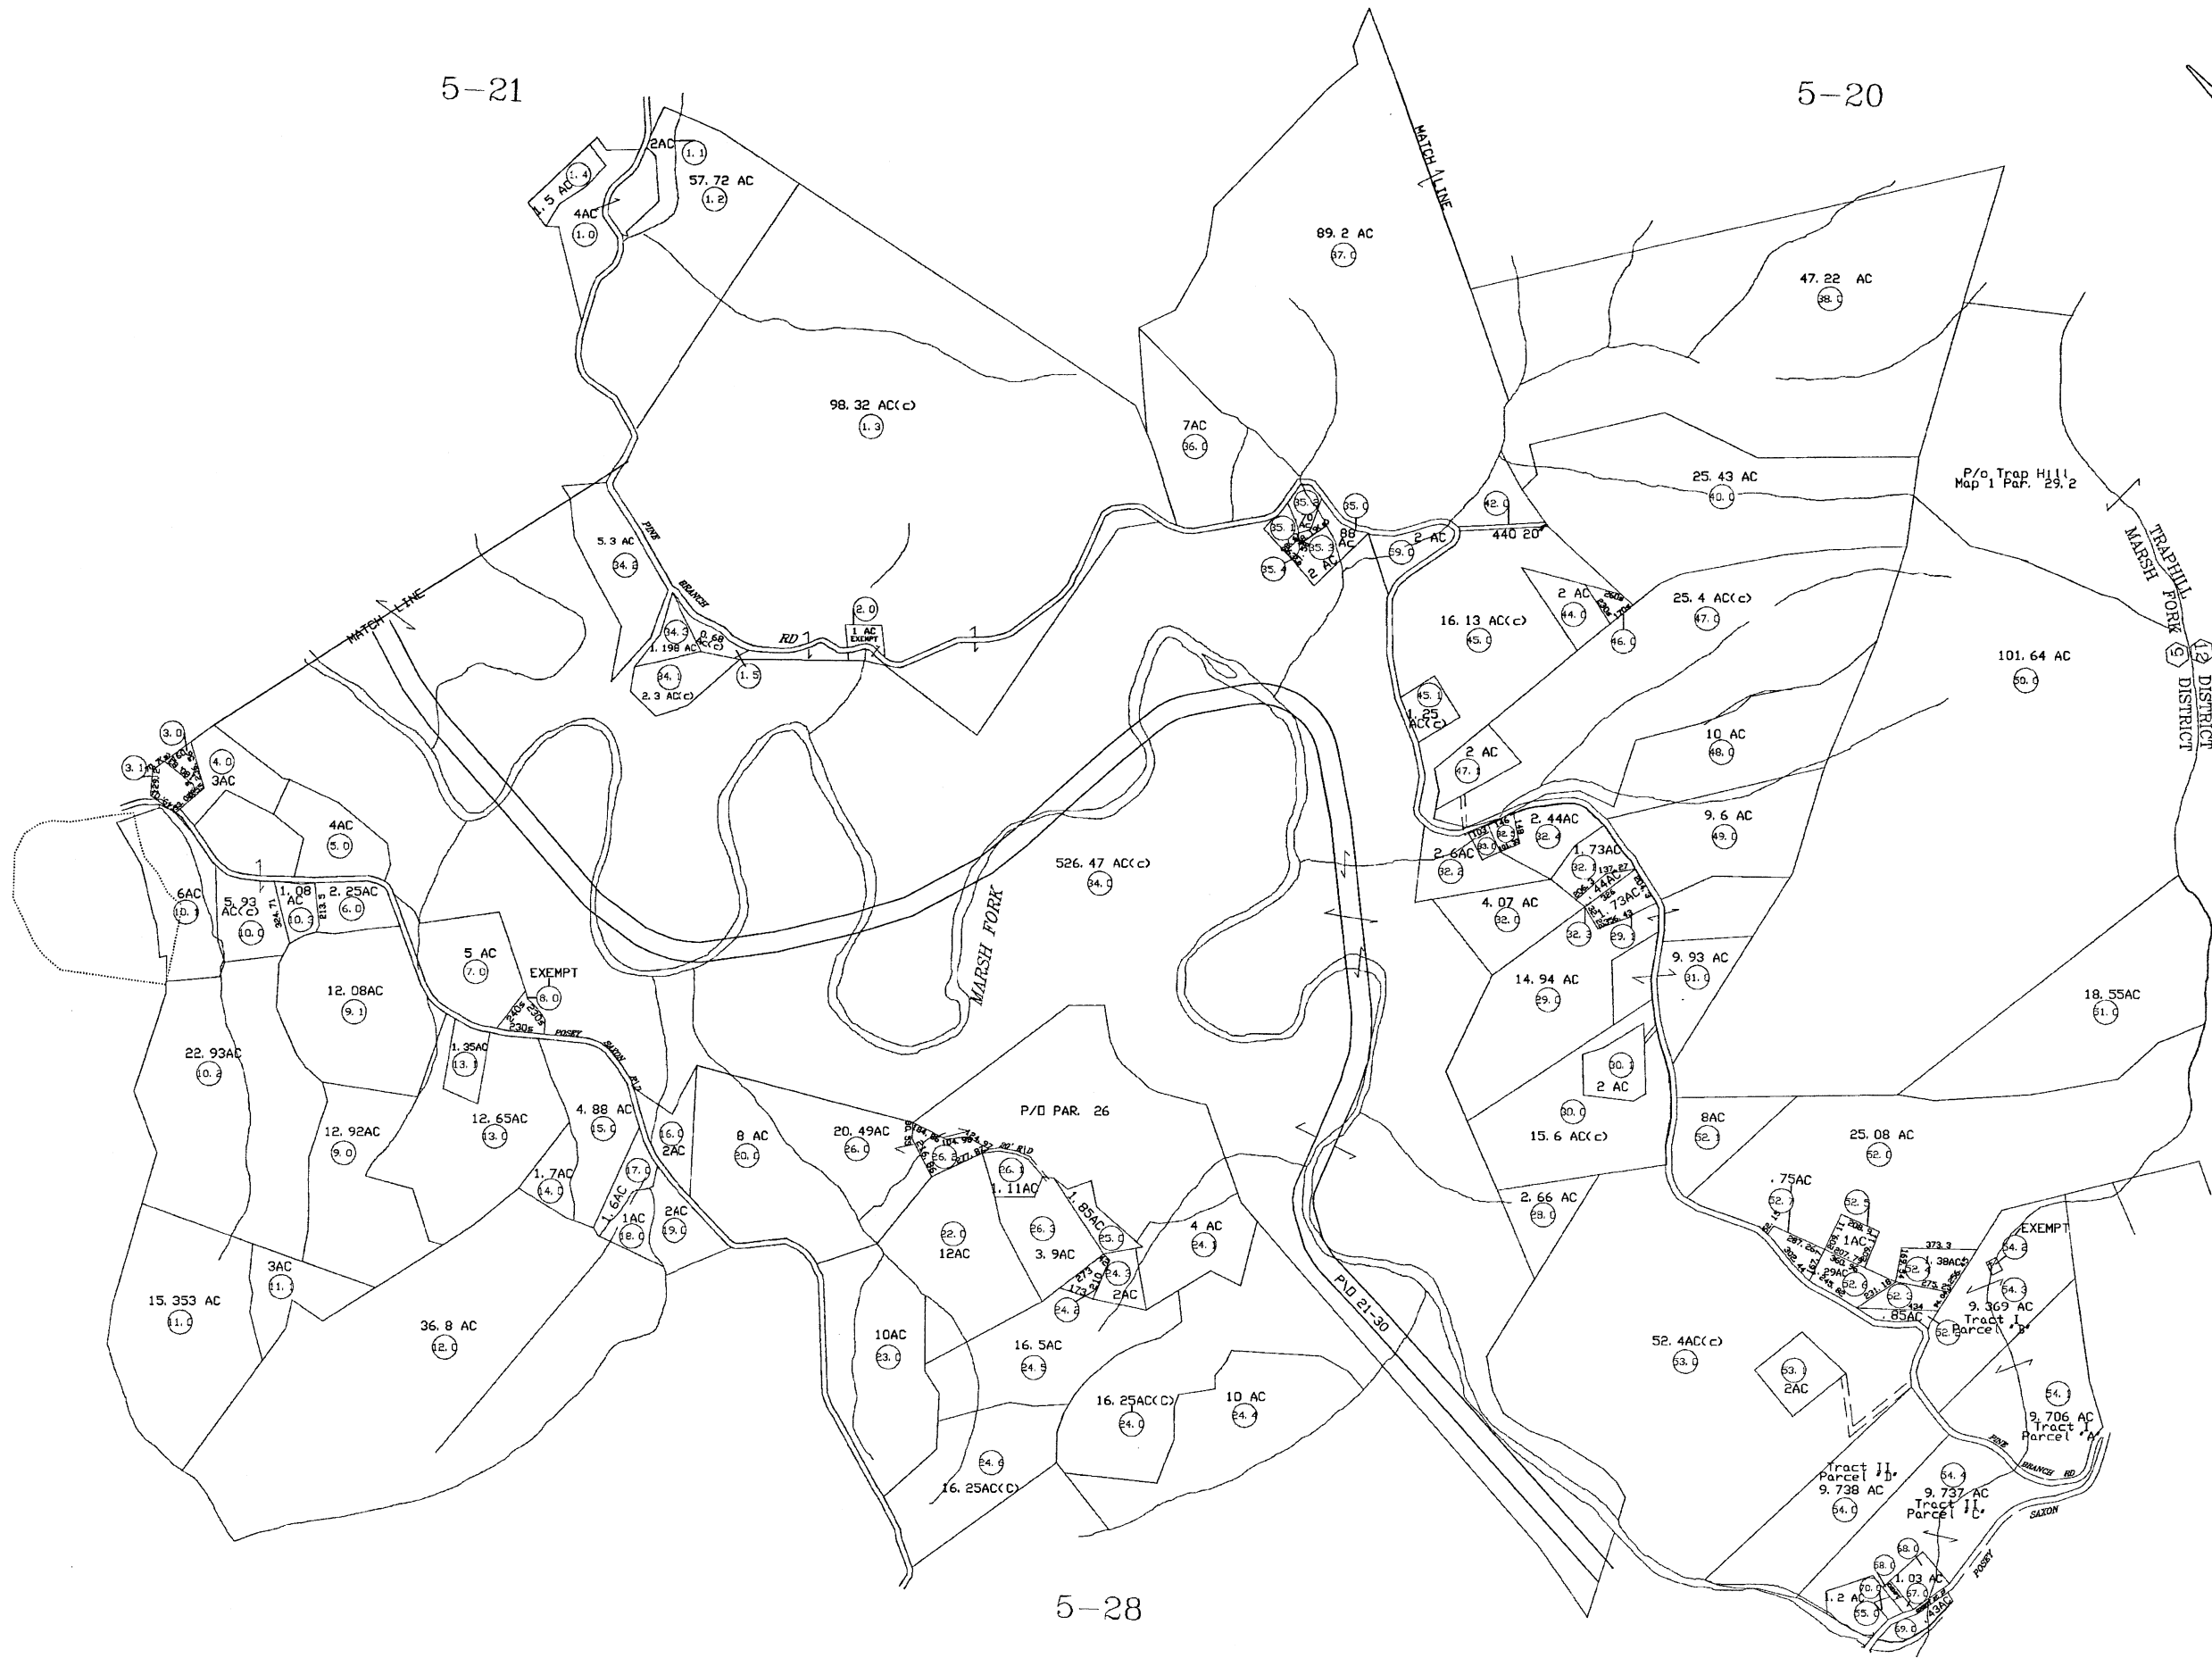

5-28

For Tax Purposes Only
 Prepared by
RALEIGH COUNTY ASSESSOR'S OFFICE
DREMA B. EVANS, ASSESSOR
 BECKLEY, WV

LEGEND	
Property line	—————
Edge of pavement or roadway	—————
Corporation line	—————
District line	—————
County line	—————
Waterways	—————
2010 CHANGE	—————
Original lot line
Deed lot number	(15)
Parcel or index number	61
Improvement	o
Railroad	—————

REVISIONS	
1	07/30/01 CLG
2	10/23/03 CLG
3	02/06/05 CLG
4	01/08/07 CLG
5	08/07/07 ADL
6	04/02/08 ADL
7	07/24/08 ADL
8	08/04/09 TPB

RESTRICTION

All tax maps created under the provisions of reappraisal legislation are the property of Raleigh County West Virginia and the reproduction, copying, distribution or sale of such tax maps or any copies thereof without the written permission of the Raleigh County Assessor is prohibited by law.

KEY MAP

COUNTY OF RALEIGH

Office of Assessor
 Beckley, W. Va.

MARSH FORK DISTRICT
 District 5 Map No. 22

Date, Aerial Photography: _____
 Photo No: _____

Date, Map: 12/28/98
 Scale: 1"=400'