
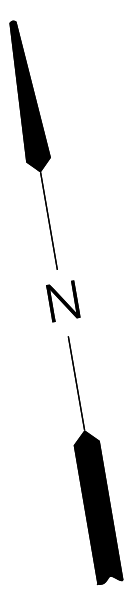
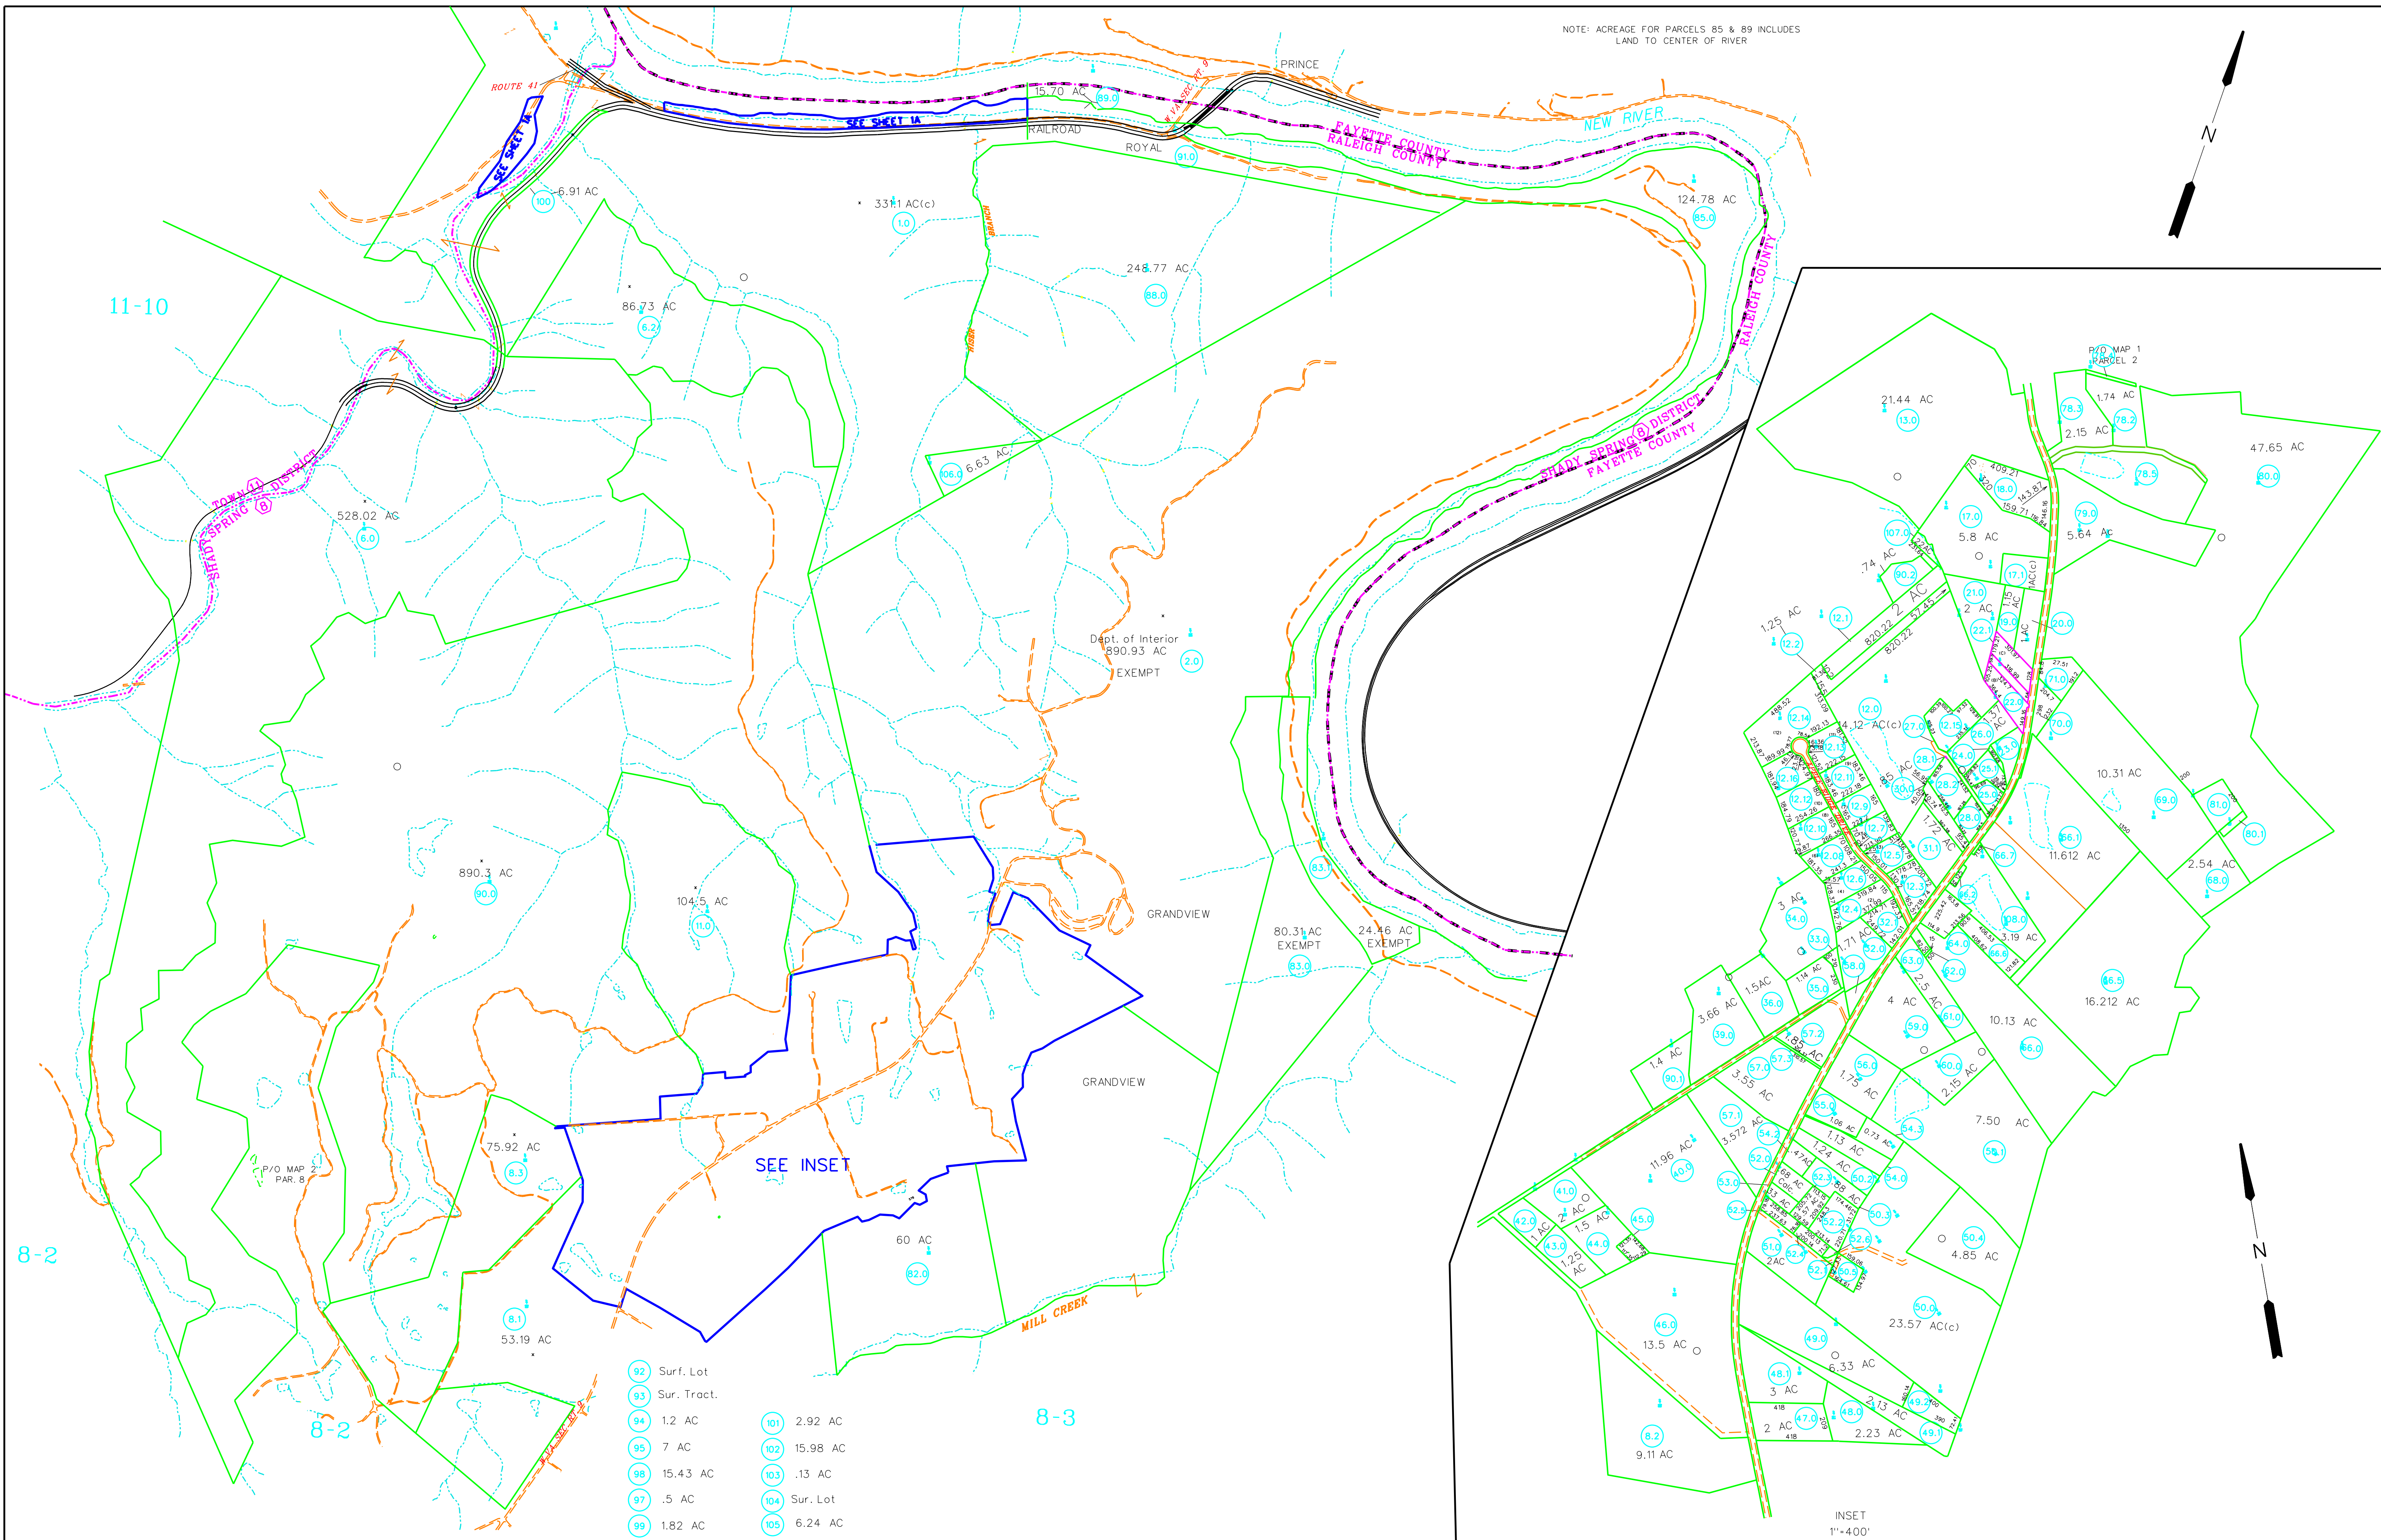


NOTE: ACREAGE FOR PARCELS 85 & 89 INCLUDES LAND TO CENTER OF RIVER

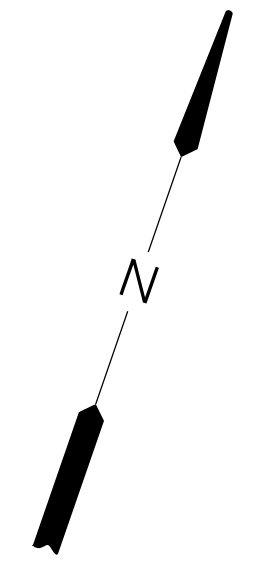


INSET
1"=400'

For Tax Purposes Only
Prepared by
RALEIGH COUNTY ASSESSOR'S OFFICE
BECKLEY, WV

LEGEND	
Property line	Original lot line
Edge of pavement or roadway	Deed lot number
Corporation line	Parcel or index number
District line	Improvement
County line	Railroad
Waterways	
2015 CHANGE	

REVISIONS	
1	03/25/05 CLG
2	04/25/06 CLG
3	07/01/09 TPB
4	06/25/10 TPB
5	03/09/12 CDB
6	06/25/12 PRB
7	07/15/12 PRB
8	10/03/14 BIE
9	10/31/15 BIE

RESTRICTION
All tax maps created under the provisions of reappraisal legislation are the property of Raleigh County West Virginia and the reproduction, copying, distribution or sale of such tax maps or any copies thereof without the written permission of the Raleigh County Assessor is prohibited by law.

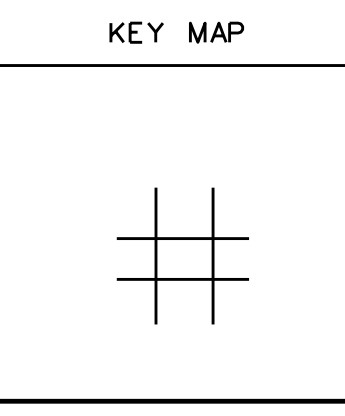

COUNTY OF RALEIGH
Office of Assessor
Beckley, W.Va.

SHADY SPRINGS DISTRICT
District 08 MAP NO. 1
Date, Aerial Photography: Photo No:
Date, Map: JAN. 24, 1996
Scale: 1"=800'