


8-12

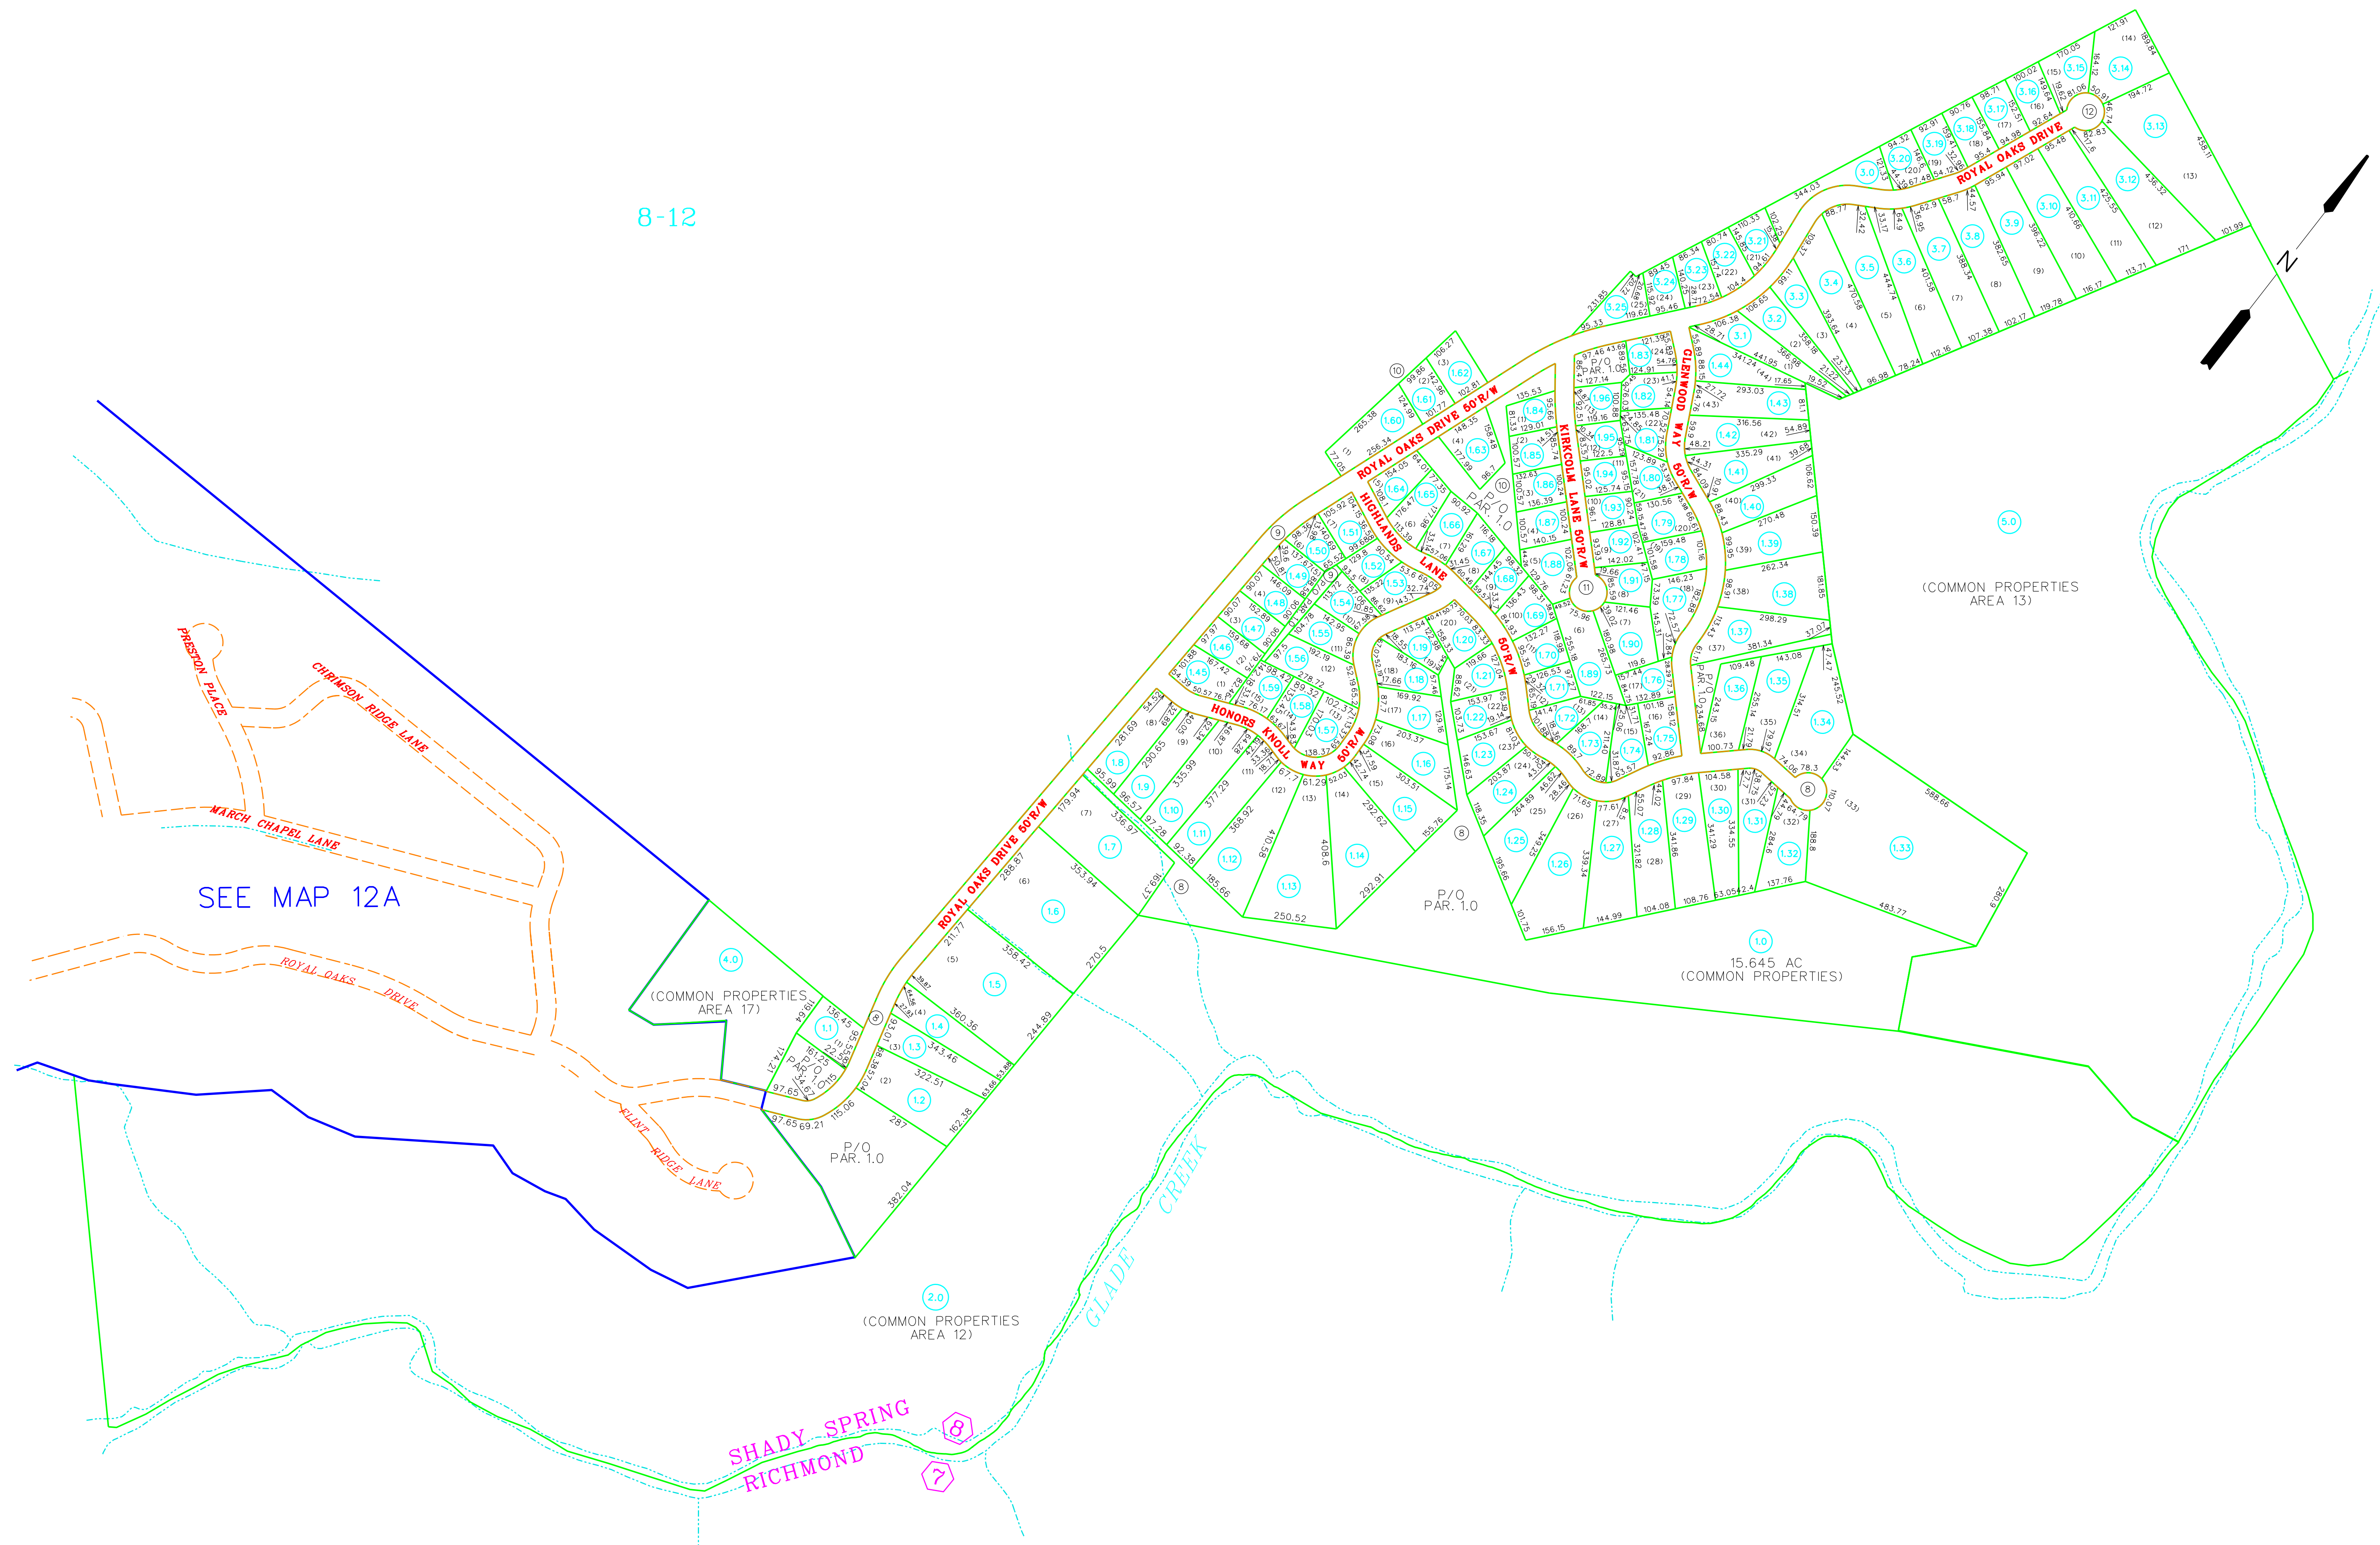


SEE MAP 12A

For Tax Purposes Only
 Prepared by
 RALEIGH COUNTY ASSESSOR'S OFFICE
 BECKLEY, WV

LEGEND	
Property line	Original lot line
Edge of pavement or roadway	Deed lot number
Corporation line	Parcel index number
District line	Improvement
County line	Railroad
Waterways	
2010 CHANGE	

REVISIONS	
1	09/26/05 CLG
2	
3	
4	
5	
6	
7	
8	

RESTRICTION
 All tax maps created under the provisions of reappraisal legislation are the property of Raleigh County West Virginia and the reproduction, copying, distribution or sale of such tax maps or any copies thereof without the written permission of the Raleigh County Assessor is prohibited by law.

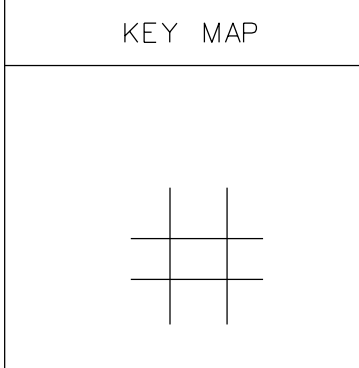

COUNTY OF RALEIGH
 Office of Assessor
 Beckley, W.Va.

SHADY SPRING DISTRICT
 District 08 MAP NO. 12C
 Date, Aerial Photography: Photo No:
 Date, Map: 22 NOV, 2004
 Scale: 1" = 200'