
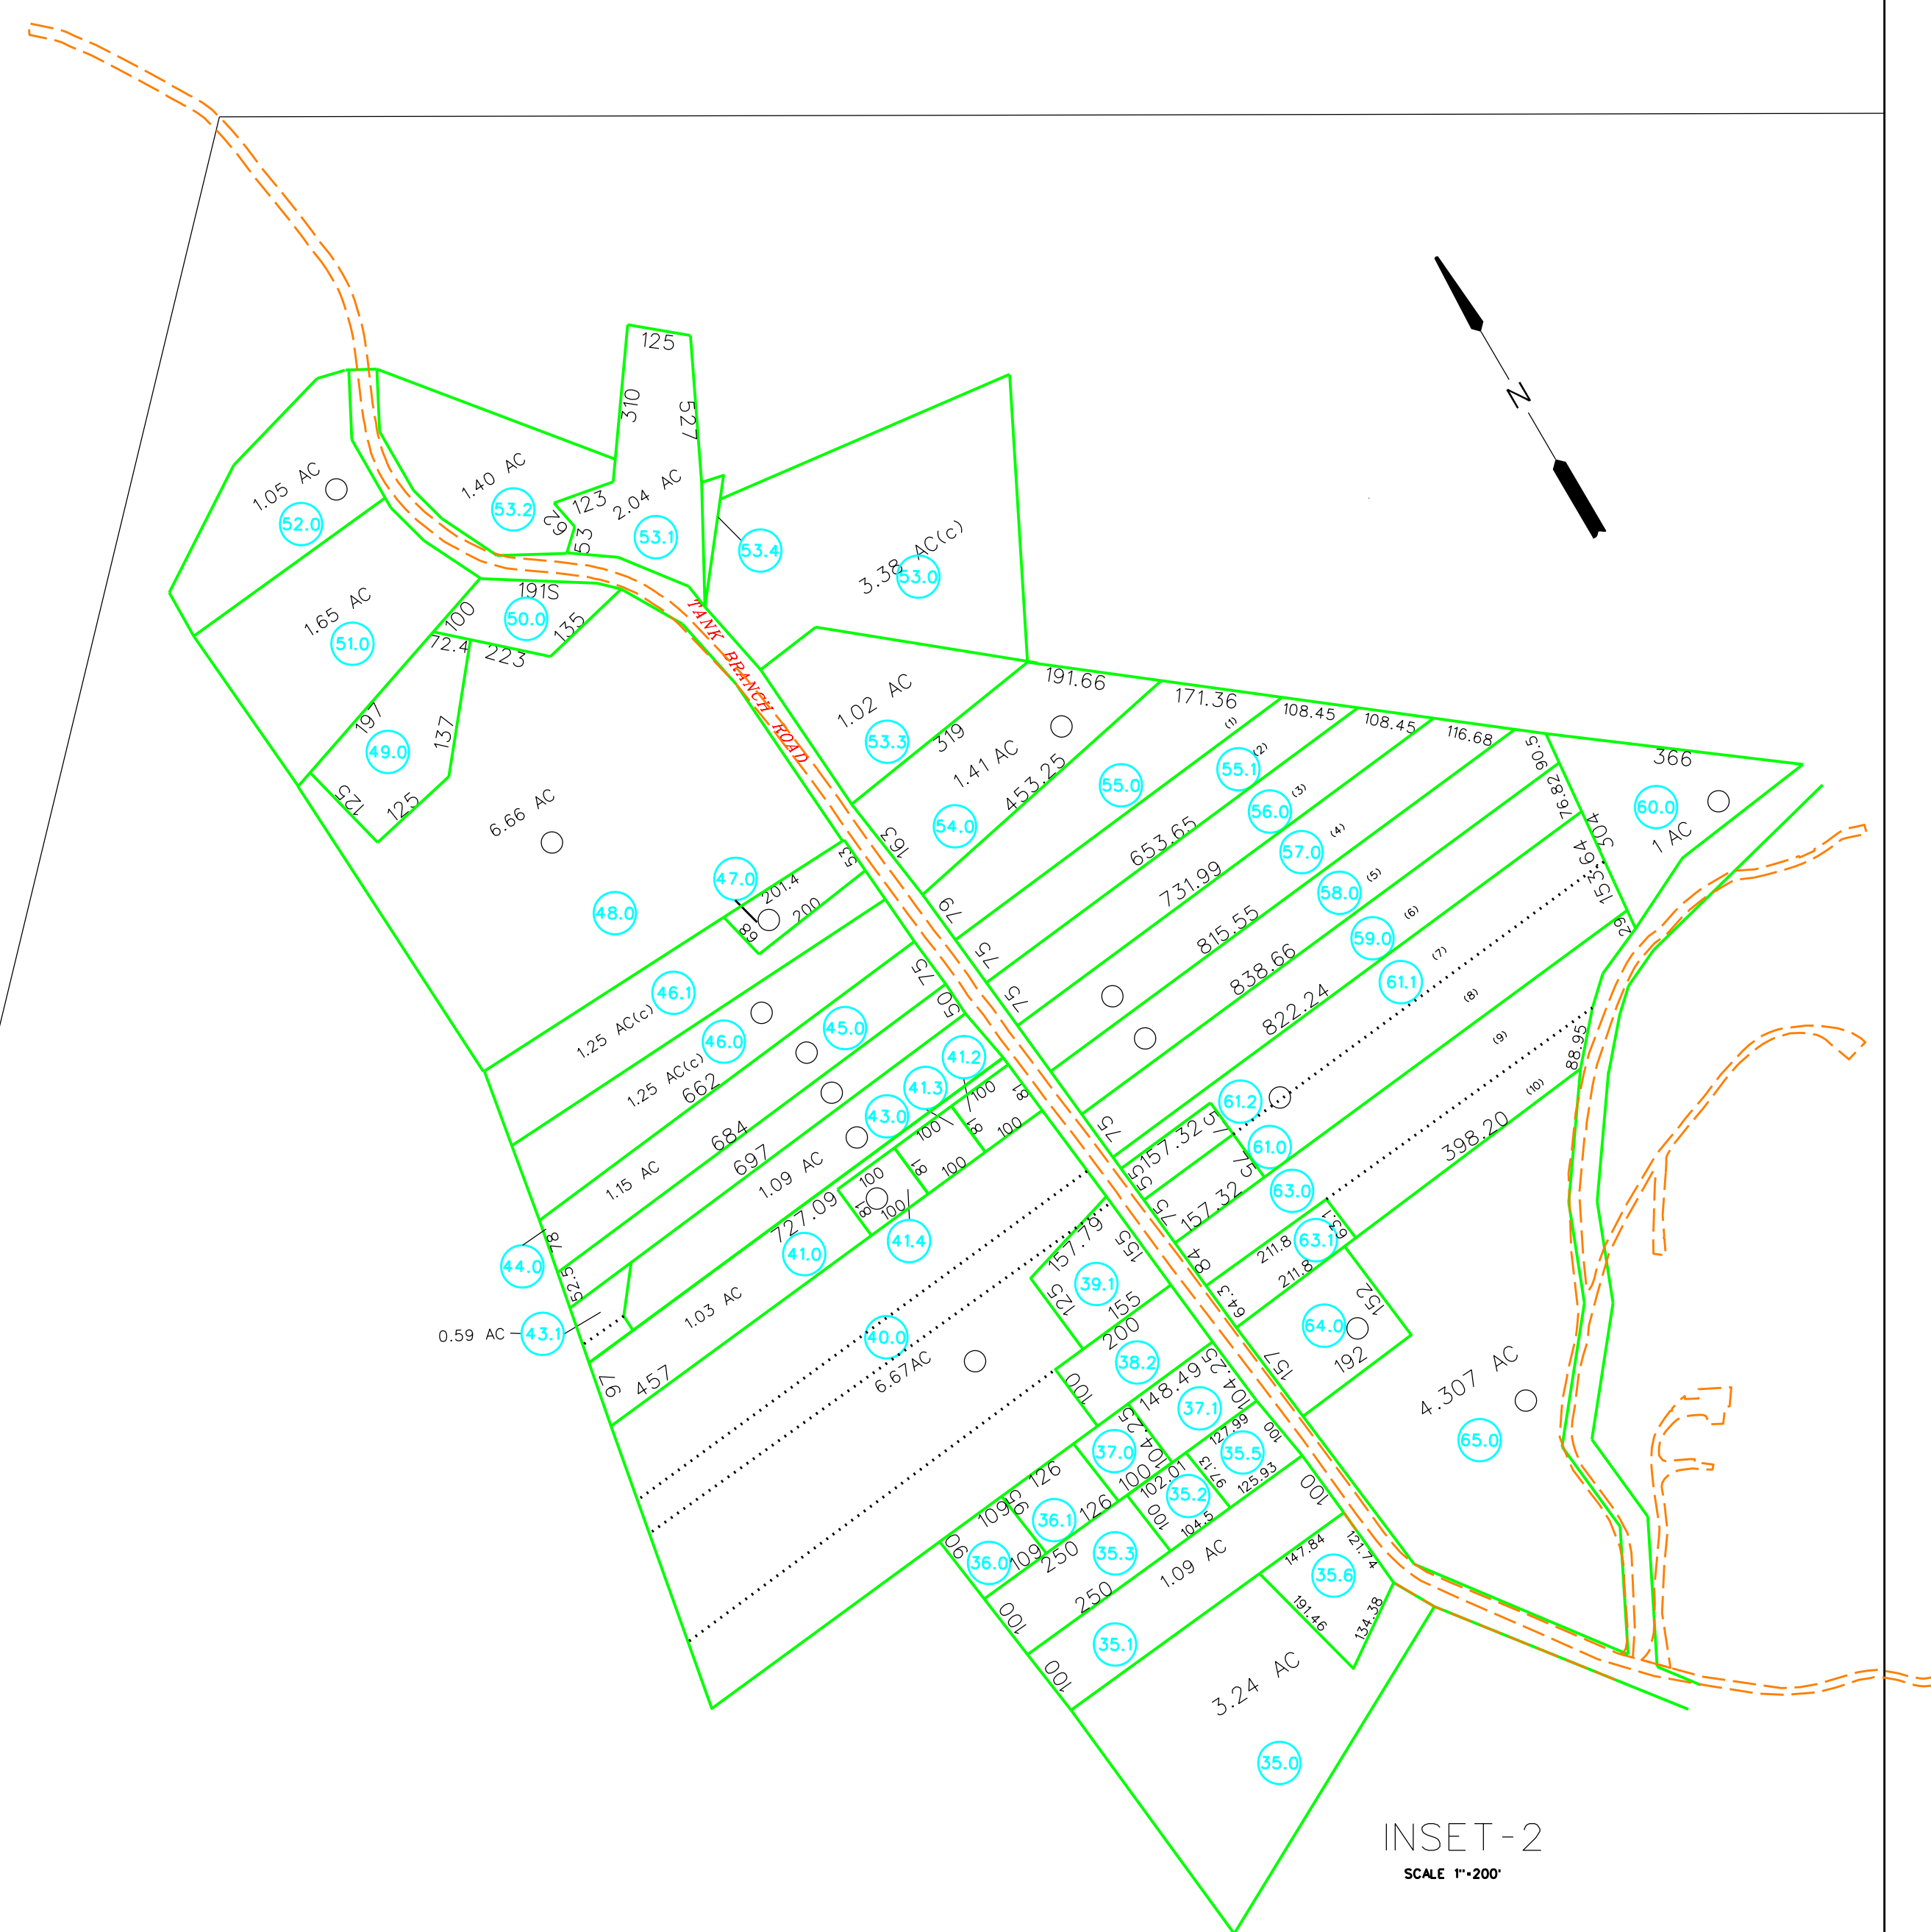
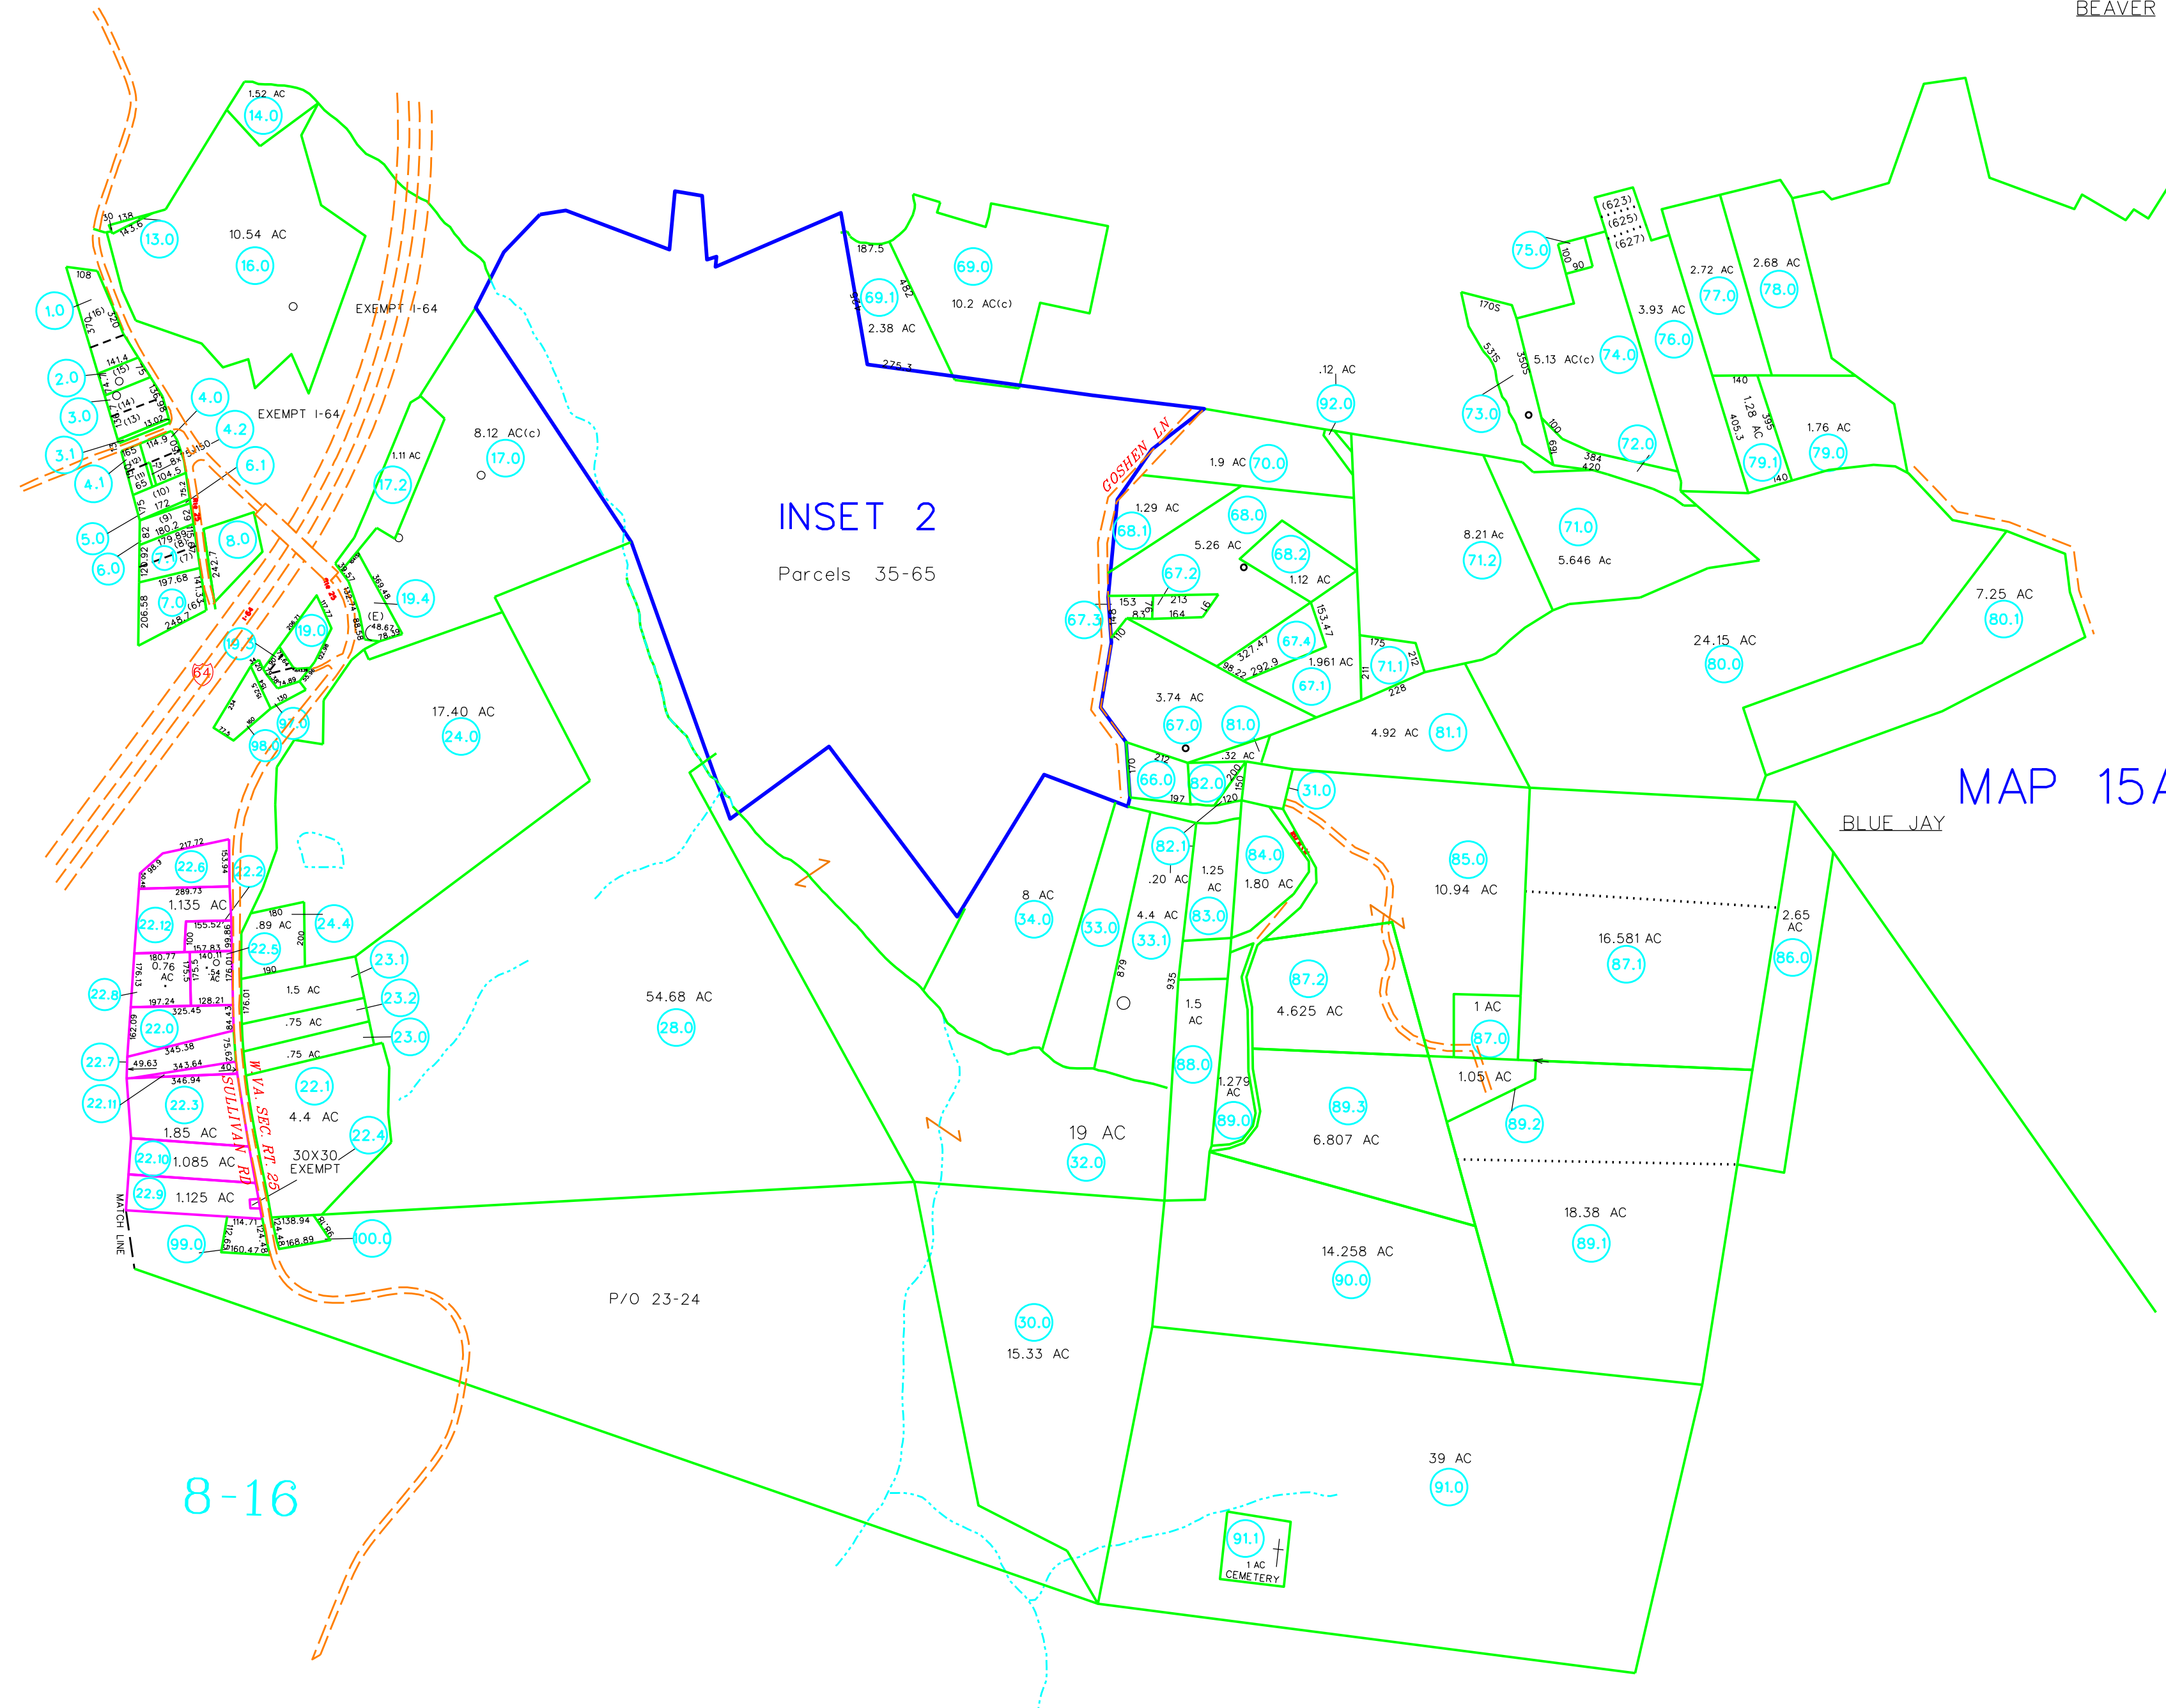


SECTION-100

BEAVER

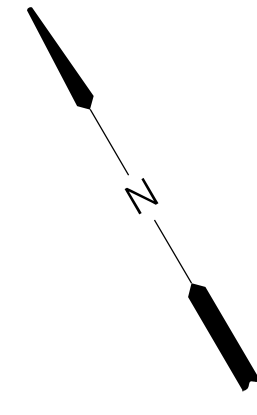

8-16

8-17

INSET-2
SCALE 1" = 200'


For Tax Purposes Only
Prepared by
RALEIGH COUNTY ASSESSOR'S OFFICE
BECKLEY, WV

LEGEND	
Property line	Original lot line
Edge of pavement or roadway	Deed lot number
Corporation line	Parcel index number
District line	Improvement
County line	Railroad
Waterways	
2016 CHANGE	

REVISIONS	
1	08/03/11 TPR
2	04/25/12 CDB
3	05/17/12 PRB
4	12/27/12 PRB
5	03/29/13 PRB
6	08/27/14 BIE
7	04/07/15 BIE
8	07/21/15 PRB
9	09/20/16 BIE

RESTRICTION

All tax maps created under the provisions of reappraisal legislation are the property of Raleigh County West Virginia and the reproduction, copying, distribution or sale of such tax maps or any copies thereof without the written permission of the Raleigh County Assessor is prohibited by law.

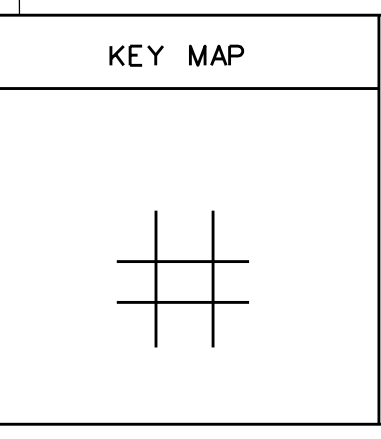

COUNTY OF RALEIGH
Office of Assessor
Beckley, W.Va.

SHADY SPRING DISTRICT
District 08 Map No. 15
Date, Aerial Photography: 03-24-59 Date, Map: OCT. 25, 1995
Photo No: 90 Scale: 1" = 400'