


INSET
SCALE: 1"=100'

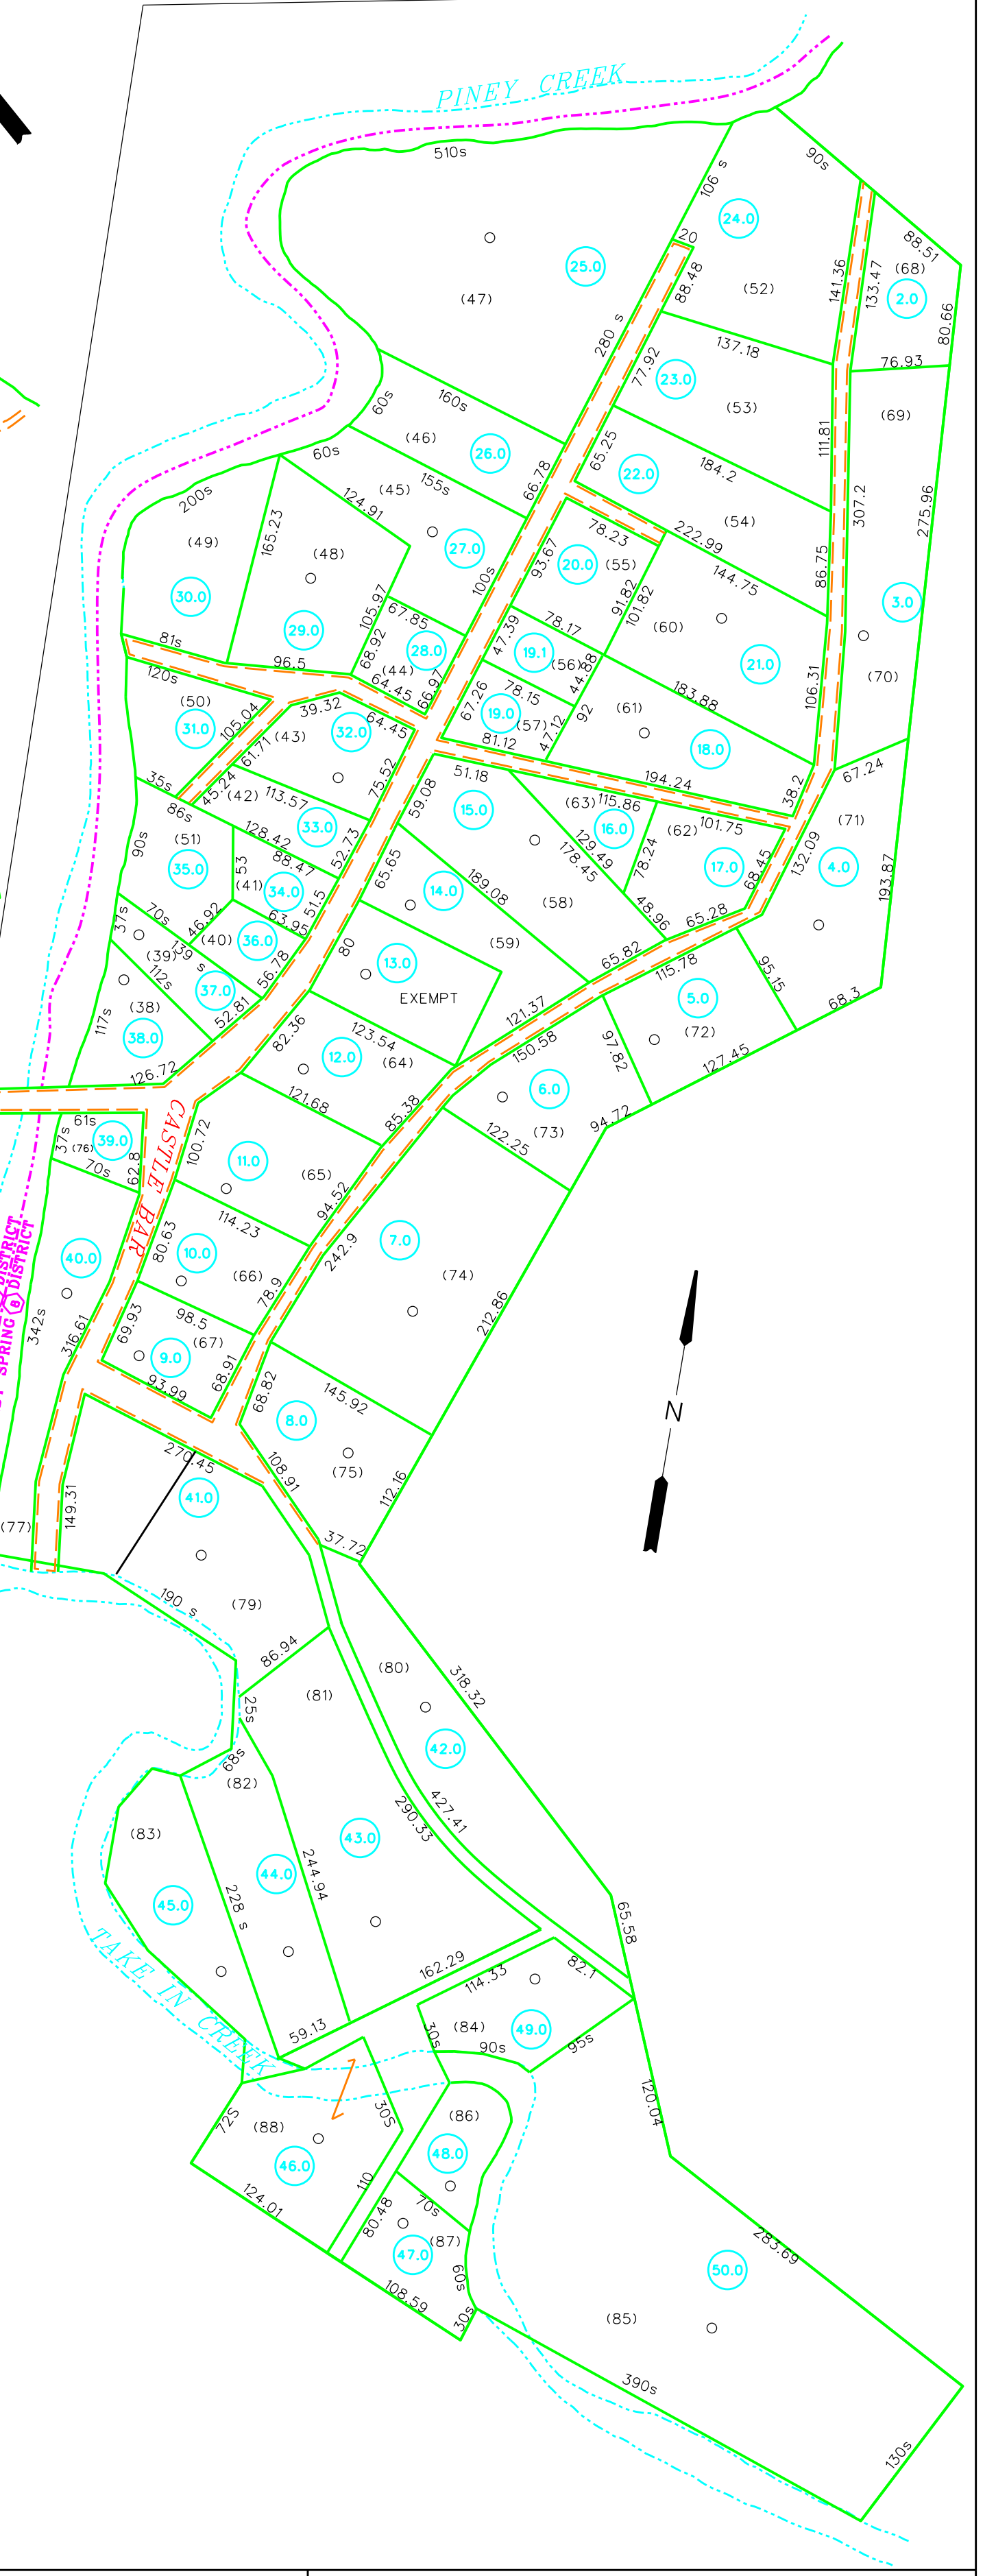

- 53.2 .15 AC
- 55.0 1 AC
- 56.0 2 AC
- 57.0 5 AC


For Tax Purposes Only
Prepared by
RALEIGH COUNTY ASSESSOR'S OFFICE
BECKLEY, WV

LEGEND	
Property line	
Edge of pavement or roadway	
Corporation line	
District line	
County line	
Waterways	
2016 CHANGE	

REVISIONS	
1	06/07/99 CLG
2	08/04/00 CLG
3	03/22/04 CLG
4	04/07/15 BIE
5	08/17/16 BIE
6	
7	
8	

RESTRICTION

All tax maps created under the provisions of reappraisal legislation are the property of Raleigh County West Virginia and the reproduction, copying, distribution or sale of such tax maps or any copies thereof without the written permission of the Raleigh County Assessor is prohibited by law.

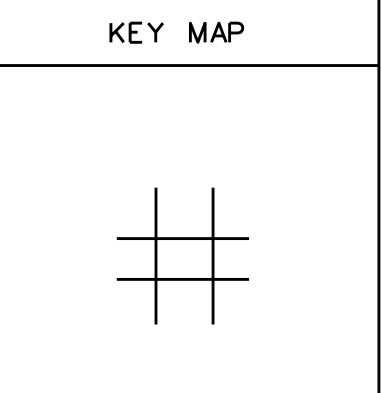

COUNTY OF RALEIGH
Office of Assessor
Beckley, W.Va.

SHADY SPRING DISTRICT
District 8 Map No. 25

Date, Aerial Photography: _____
Photo No: _____

Date, Map: FEB. 21, 1996
Scale: 1"=800'