


8-27

8-(400-1)

8-(400-4)

8-35

8-(400-3)

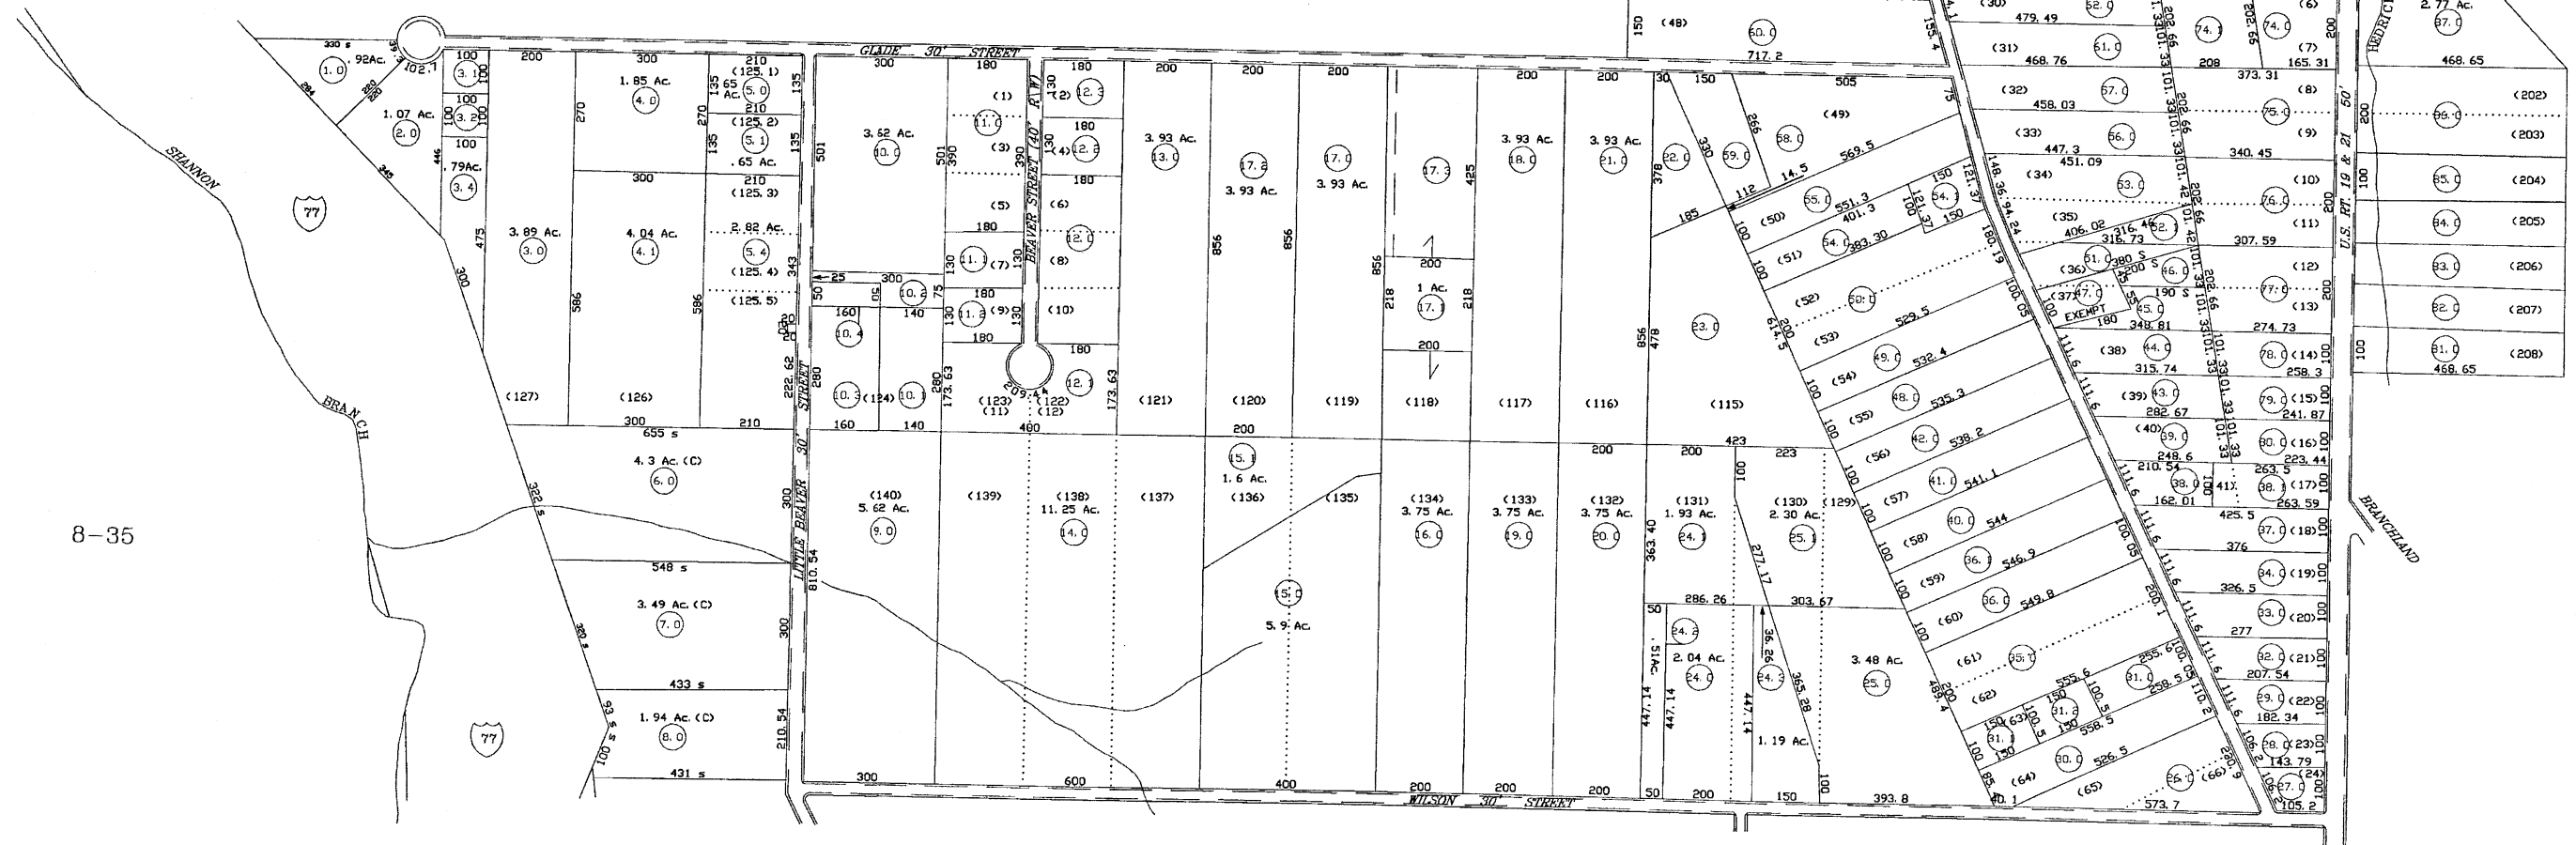

For Tax Purposes Only  
 Prepared by  
**RALEIGH COUNTY ASSESSOR'S OFFICE**  
 DREMA B. EVANS, ASSESSOR  
 BECKLEY, WV

LEGEND	
Property line	.....
Edge of pavement or roadway	-----
Corporation line	-----
District line	-----
County line	-----
Waterways	-----
2010 CHANGE	-----
Original lot line	..... (15)
Deed lot number	(15)
Parcel or index number	99
Improvement	o
Railroad	+

REVISIONS	
1	03/03/99 CLG
2	08/14/00 CLG
3	05/07/02 CLG
4	07/27/09 TPB
5	
6	
7	
8	

**RESTRICTION**

All tax maps created under the provisions of reappraisal legislation are the property of Raleigh County West Virginia and the reproduction, copying, distribution or sale of such tax maps or any thereof without the written permission of the Raleigh County Assessor is prohibited by law.

KEY MAP	
+	+
+	+
+	+
+	+

**COUNTY OF RALEIGH**  
 Office of Assessor  
 Beckley, W. Va.

**SHADY SPRING DISTRICT**  
 District 8 Map No. 400-2

Date, Aerial Photography: \_\_\_\_\_  
 Photo No: \_\_\_\_\_

Date, Map: 3-23-98  
 Scale: 1"=200'