


NOTE: The following parcels are mapped, however, insufficient space for dimensioning:  
 94.0 112x127x64  
 91.3 131.84x175.25x173.86x118  
 91.5 118x113.86x129.7x70x232.14  
 91.8 75x191x63x75  
 91.9 63x124x21x116  
 91.10 30x210x75x116  
 91.11 75x115x86x70

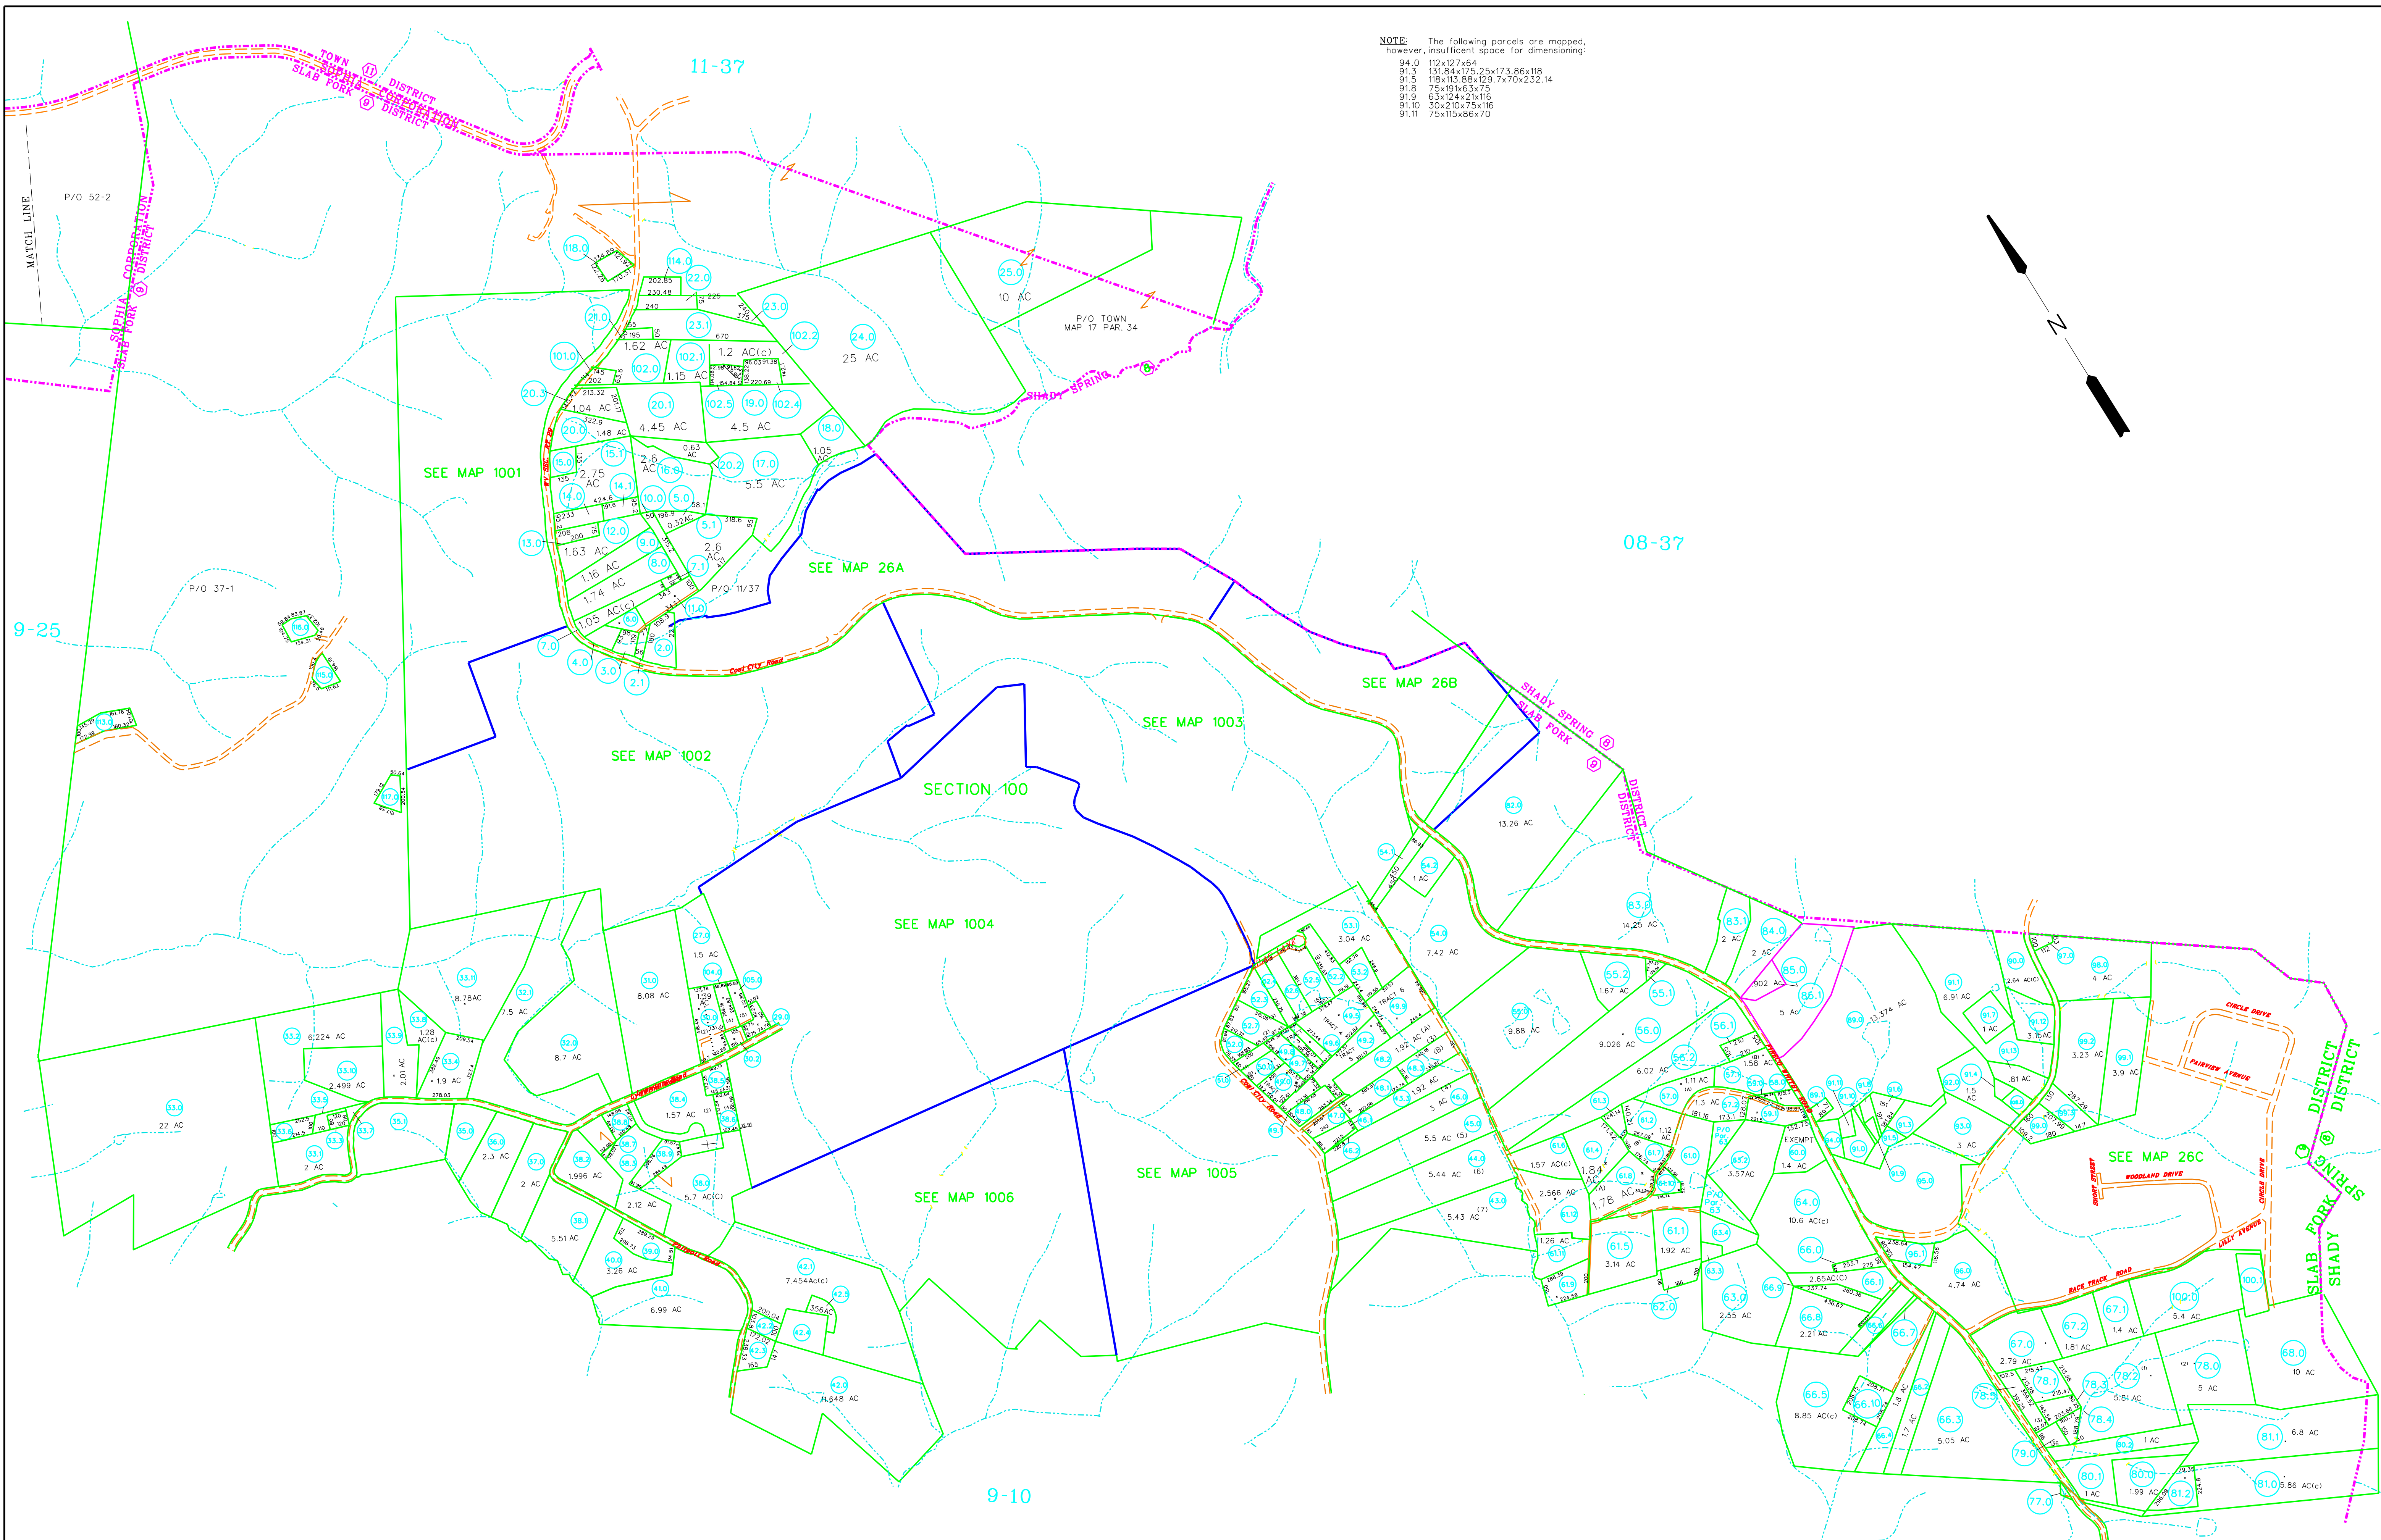

For Tax Purposes Only  
 Prepared by  
**RALEIGH COUNTY ASSESSOR'S OFFICE**  
 BECKLEY, WV

LEGEND	
Property line	—
Edge of pavement or roadway	—
Corporation line	—
District line	—
County line	—
Waterways	—
2016 CHANGE	—
Original lot line	— (15)
Deed lot number	— (15)
Parcel index number	— (99)
Improvement	o
Railroad	—

REVISIONS	
1	04/01/13 CDB
2	05/23/13 CDB
3	06/05/14 BIE
4	08/08/14 BIE
5	12/08/14 BIE
6	04/07/15 BIE
7	01/14/16 PRB
8	02/12/16 KNH
9	10/8/11/16 BIE

**RESTRICTION**  
 All tax maps created under the provisions of reappraisal legislation are the property of Raleigh County West Virginia and the reproduction, copying, distribution or sale of such tax maps or any copies thereof without the written permission of the Raleigh County Assessor is prohibited by law.

**KEY MAP**

**COUNTY OF RALEIGH**  
 Office of Assessor  
 Beckley, W.Va.

**SLAB FORK DISTRICT**  
 DISTRICT 09      MAP NO. 26  
 Date, Aerial Photography:      Date, Map: APRIL 13, 1998  
 Photo No:      Scale: 1" = 400'