

SECTION
600

11-22

11-8

8-1

8-2

8-1

MATCH LINE

P/O 8-67

68.0
559.88AC

P/O SHADY SPRING
Map1 - Pcl.1
o 99.52 AC

P/O SHADY SPRING
Map1 - Pcl.1
o 99.52 AC

U.S. RT. 19
W.V.A.
RT. 41

BATOFF CREEK

CREEK

STONEWALL LANE




p/o 22-6

INSET 1

SEE MAP 10A

SEE MAP 10B

PALETTE COUNTY
RALEIGH DISTRICT

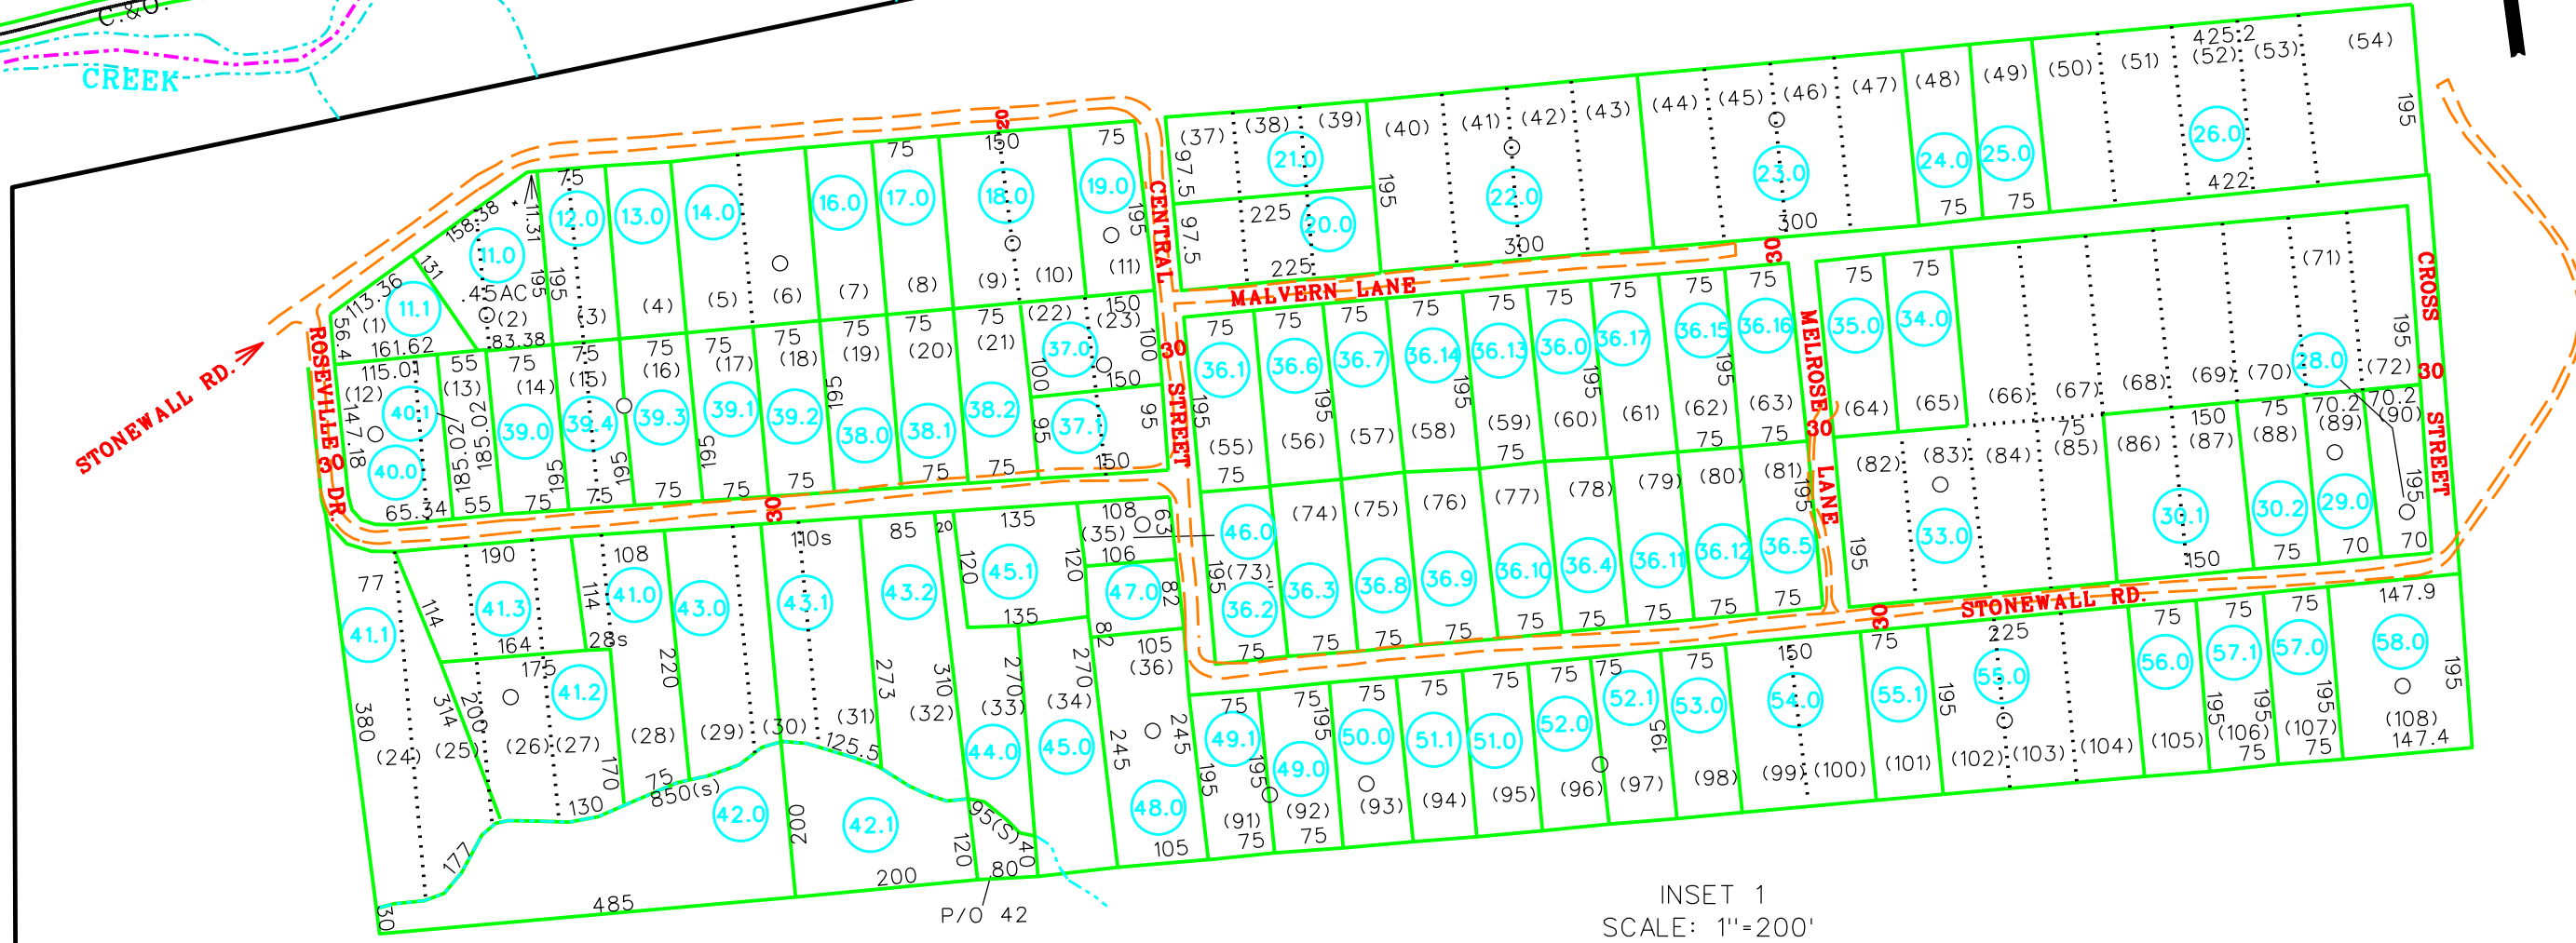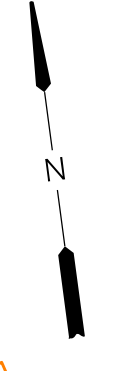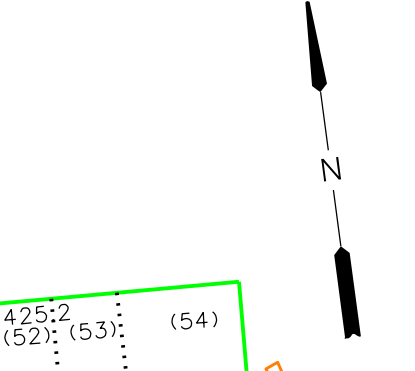

INSET 1
SCALE: 1"=200'


For Tax Purposes Only
Prepared by
RALEIGH COUNTY ASSESSOR'S OFFICE
BECKLEY, WV

LEGEND	
Property line	—
Edge of pavement or roadway	—
Corporation line	—
District line	—
County line	—
Waterways	—
2010 CHANGE	—
Original lot line
Deed lot number	(15)
Parcel or index number	99
Improvement	o
Railroad	—

REVISIONS	
1	05/20/98 SCR
2	07/01/99 CLG
3	02/27/01 CLG
4	12/23/02 CLG
5	11/05/03 CLG
6	12/06/05 CLG
7	07/19/06 CLG
8	03/26/07 CLG

RESTRICTION

All tax maps created under the provisions of reappraisal legislation are the property of Raleigh County West Virginia and the reproduction, copying distribution or sale of such tax maps or any copies thereof without the written permission of the Raleigh County Assessor is prohibited by law.

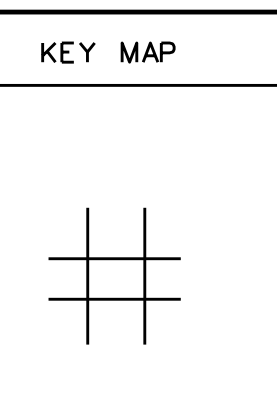

COUNTY OF RALEIGH
Office of Assessor
Beckley, W.Va.

TOWN DISTRICT
District 11 Map No. 10

Date, Aerial Photography: Photo No:
Date, Map: JULY 9, 1996
Scale: 1"=400'