




INDEX B
WP RIFFE ADD
SHEET 31

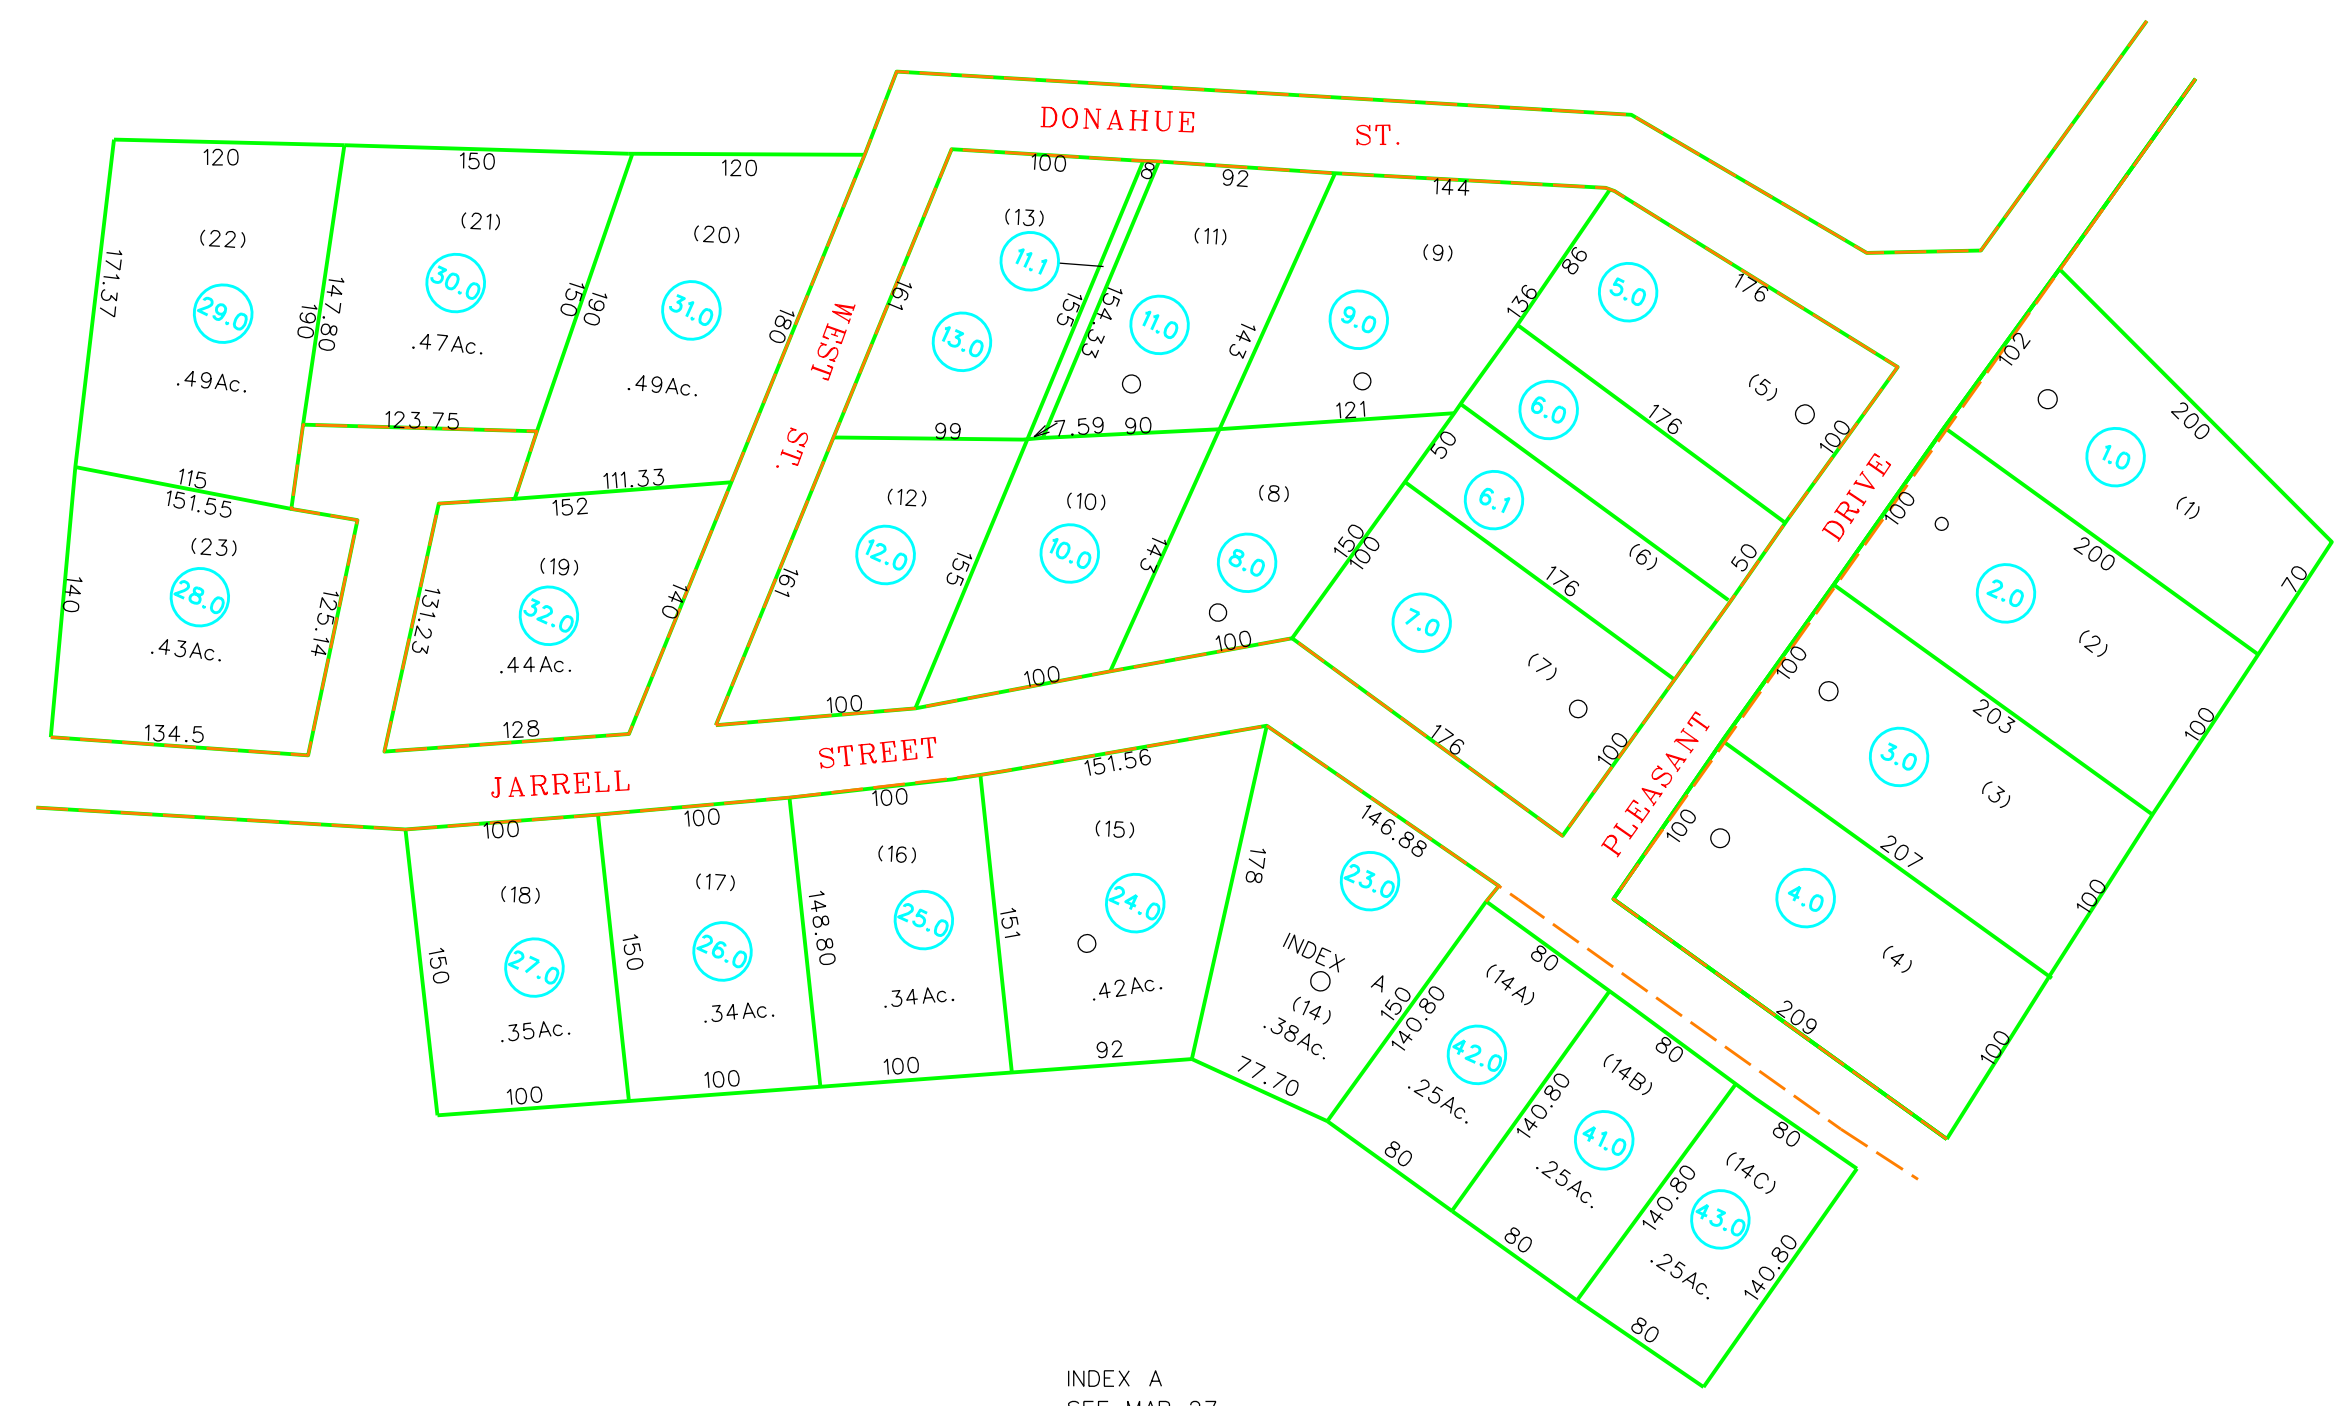

INDEX A
SEE MAP 27
PLEASANT VALLEY SUB-DIVISION

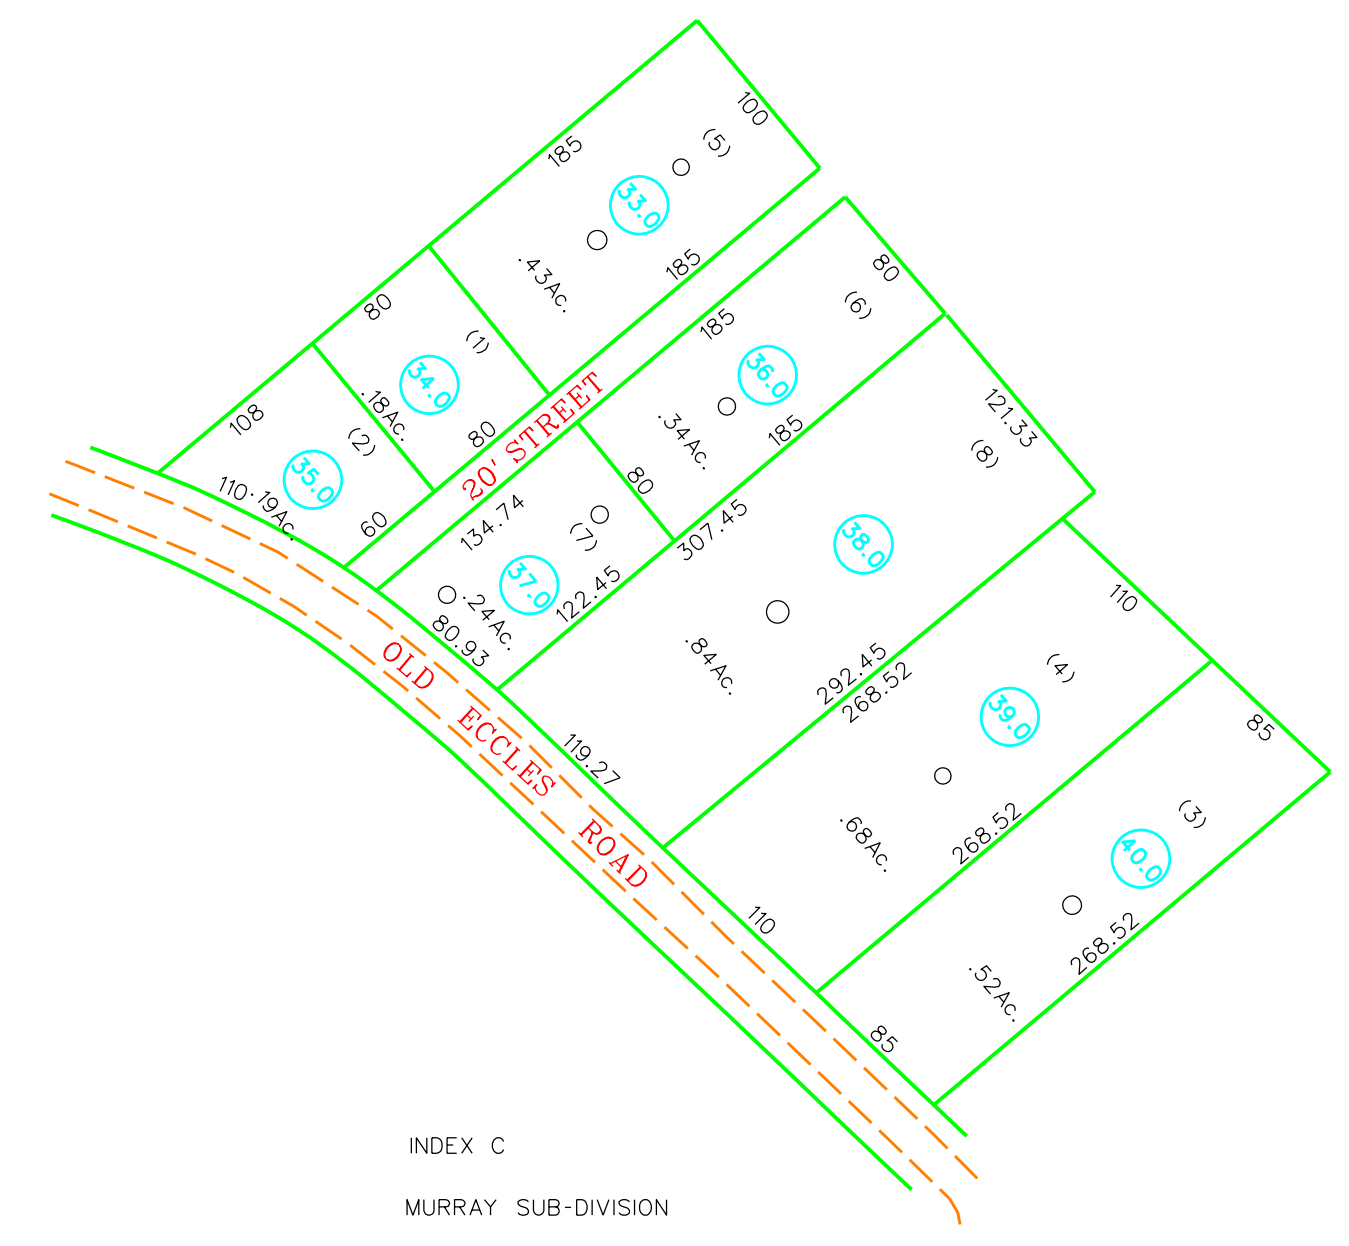

INDEX C
MURRAY SUB-DIVISION

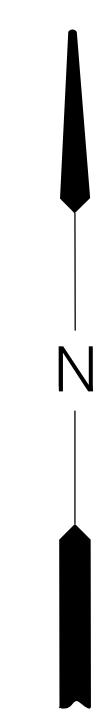

For Tax Purposes Only

Prepared by
RALEIGH COUNTY ASSESSOR'S OFFICE
BECKLEY, WV

LEGEND	
Property line	Original lot line
Edge of pavement or roadway	Deed lot number
Corporation line	Parcel or index number
District line	Improvement
County line	Railroad
Waterways	
2011 CHANGE	

REVISIONS
1
2
3
4
5
6
7
8

RESTRICTION

All tax maps created under the provisions of reappraisal legislation are the property of Raleigh County West Virginia and the reproduction, copying distribution or sale of such tax maps or any copies thereof without the written permission of the Raleigh County Assessor is prohibited by law.

KEY MAP
27 27 27

COUNTY OF RALEIGH

Office of Assessor
Beckley, W.Va.

TOWN DISTRICT
District 11 Map No. 27D

Date, Aerial Photography: Photo No:
Date, Map: AUG. 14, 1996
Scale: 1"=100'