


11-5

11-(800-2)

11-(800-3)

11-8

11-(800-5)

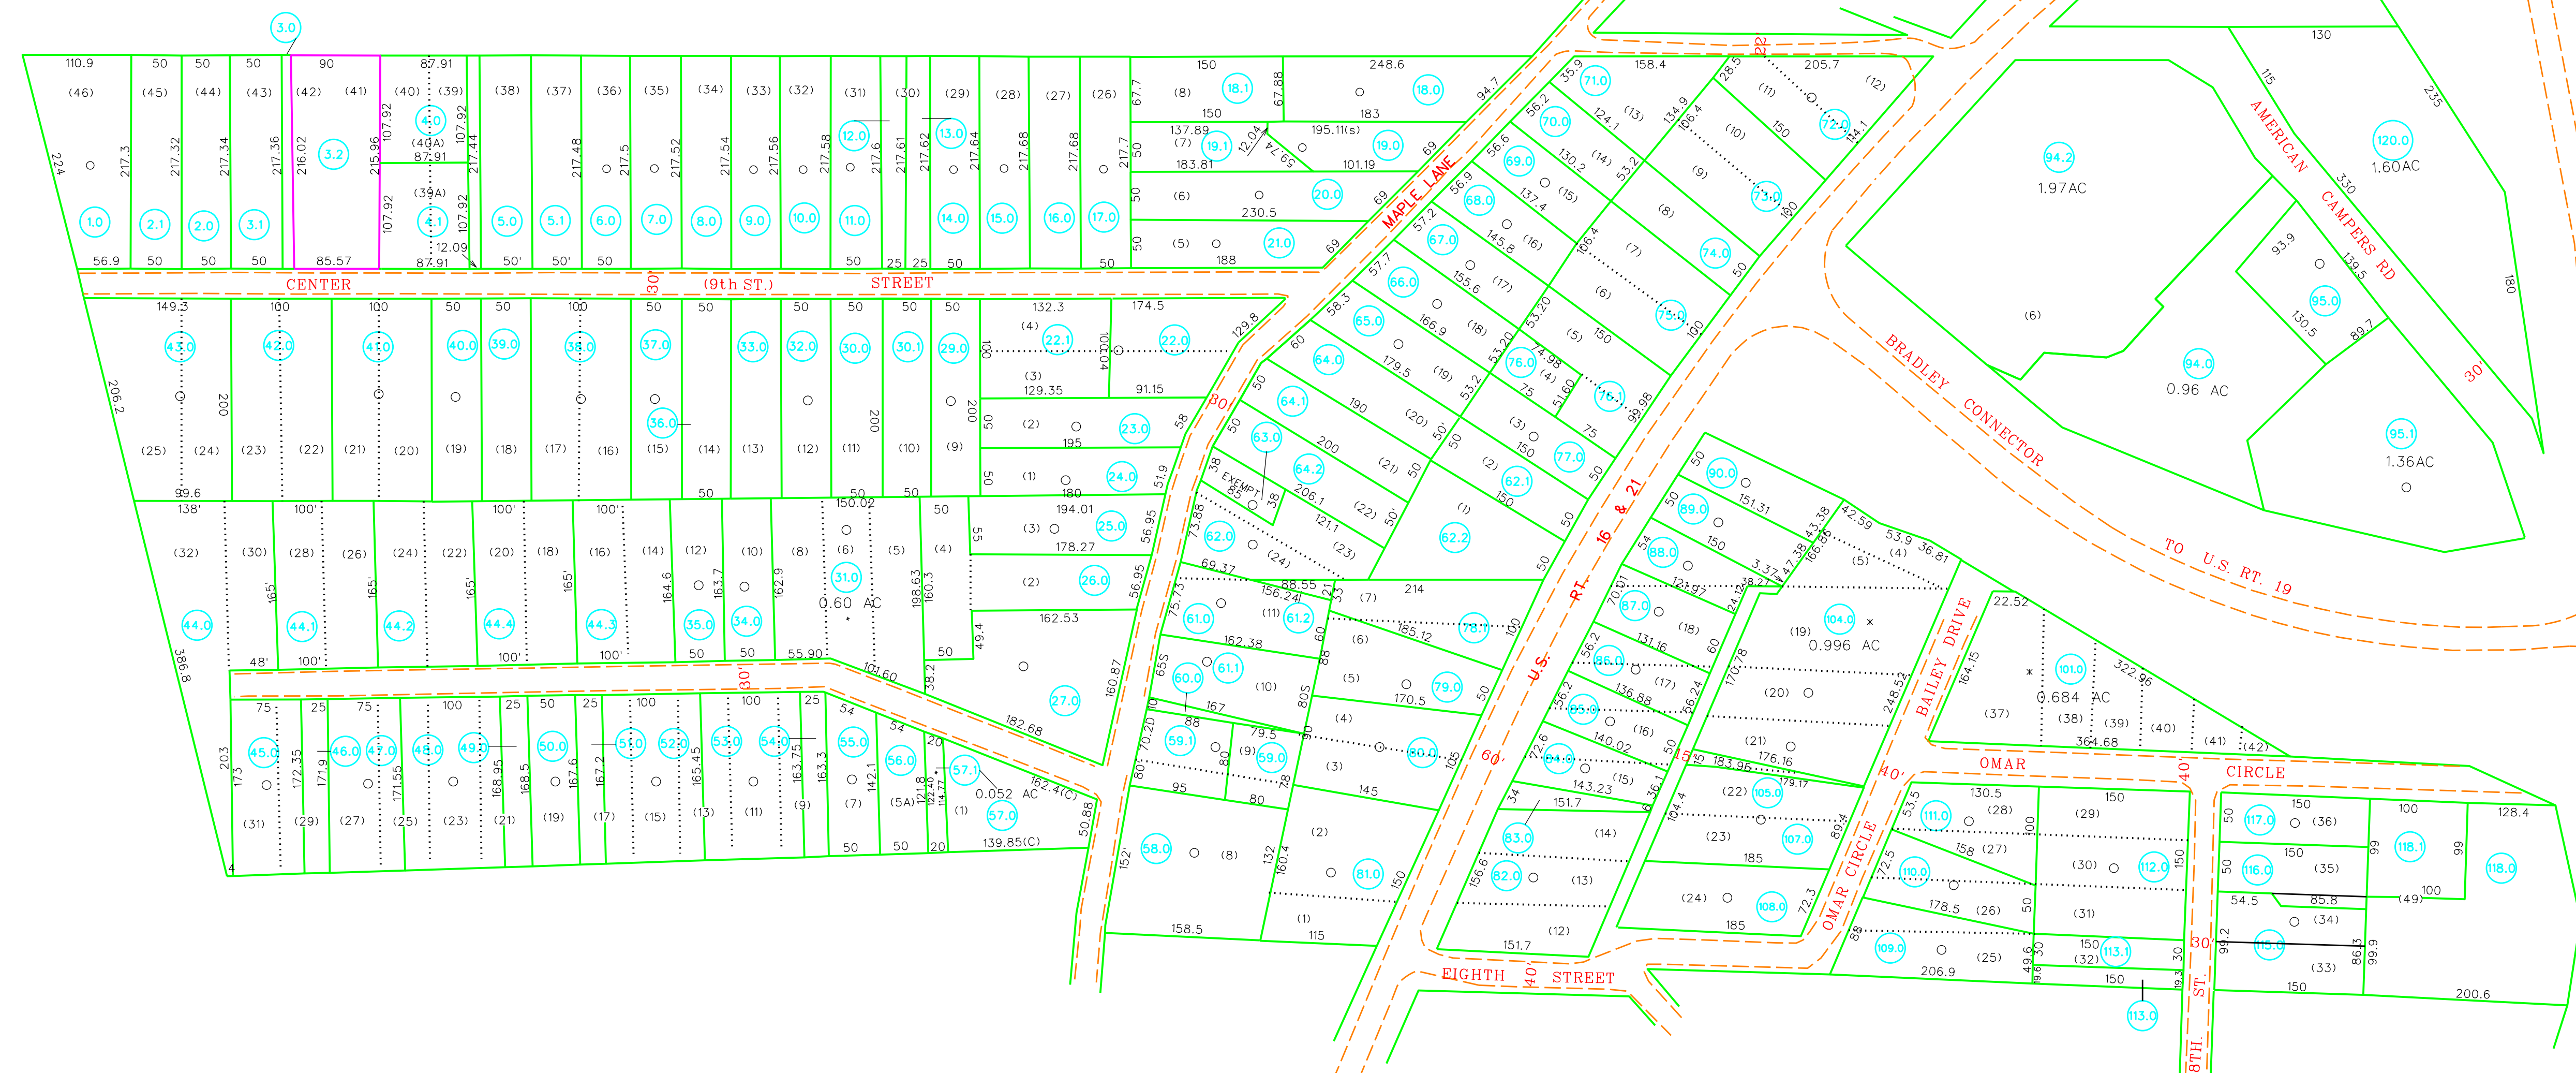

For Tax Purposes Only  
 Prepared by  
 RALEIGH COUNTY ASSESSOR'S OFFICE  
 BECKLEY, WV

LEGEND	
Property line	—
Edge of pavement or roadway	—
Corporation line	—
District line	—
County line	—
Waterways	—
2015 CHANGE	—
Original lot line	.....
Deed lot number	(15)
Parcel or index number	(95)
Improvement	o
Railroad	—

REVISIONS	
1	04/08/97 SCR
2	09/14/98 CLG
3	12/11/03 CLG
4	05/01/07 CLG
5	04/24/08 ADL
6	06/10/13 PRB
7	06/25/15 PRB
8	

**RESTRICTION**

All tax maps created under the provisions of reappraisal legislation are the property of Raleigh County West Virginia and the reproduction, copying distribution or sale of such tax maps or any copies thereof without the written permission of the Raleigh County Assessor is prohibited by law.

**KEY MAP**

**COUNTY OF RALEIGH**  
 Office of Assessor  
 Beckley, W.Va.

**TOWN DISTRICT**  
 District 11 Map No. 800-4

Date, Aerial Photography: Photo No:  
 Date, Map: AUG. 16, 1996  
 Scale: 1"=100'