



11-(800-4)

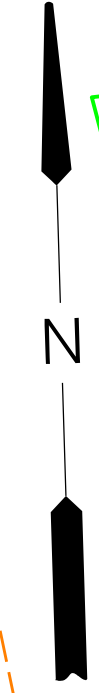

11-7

11-(800-6)

11-8

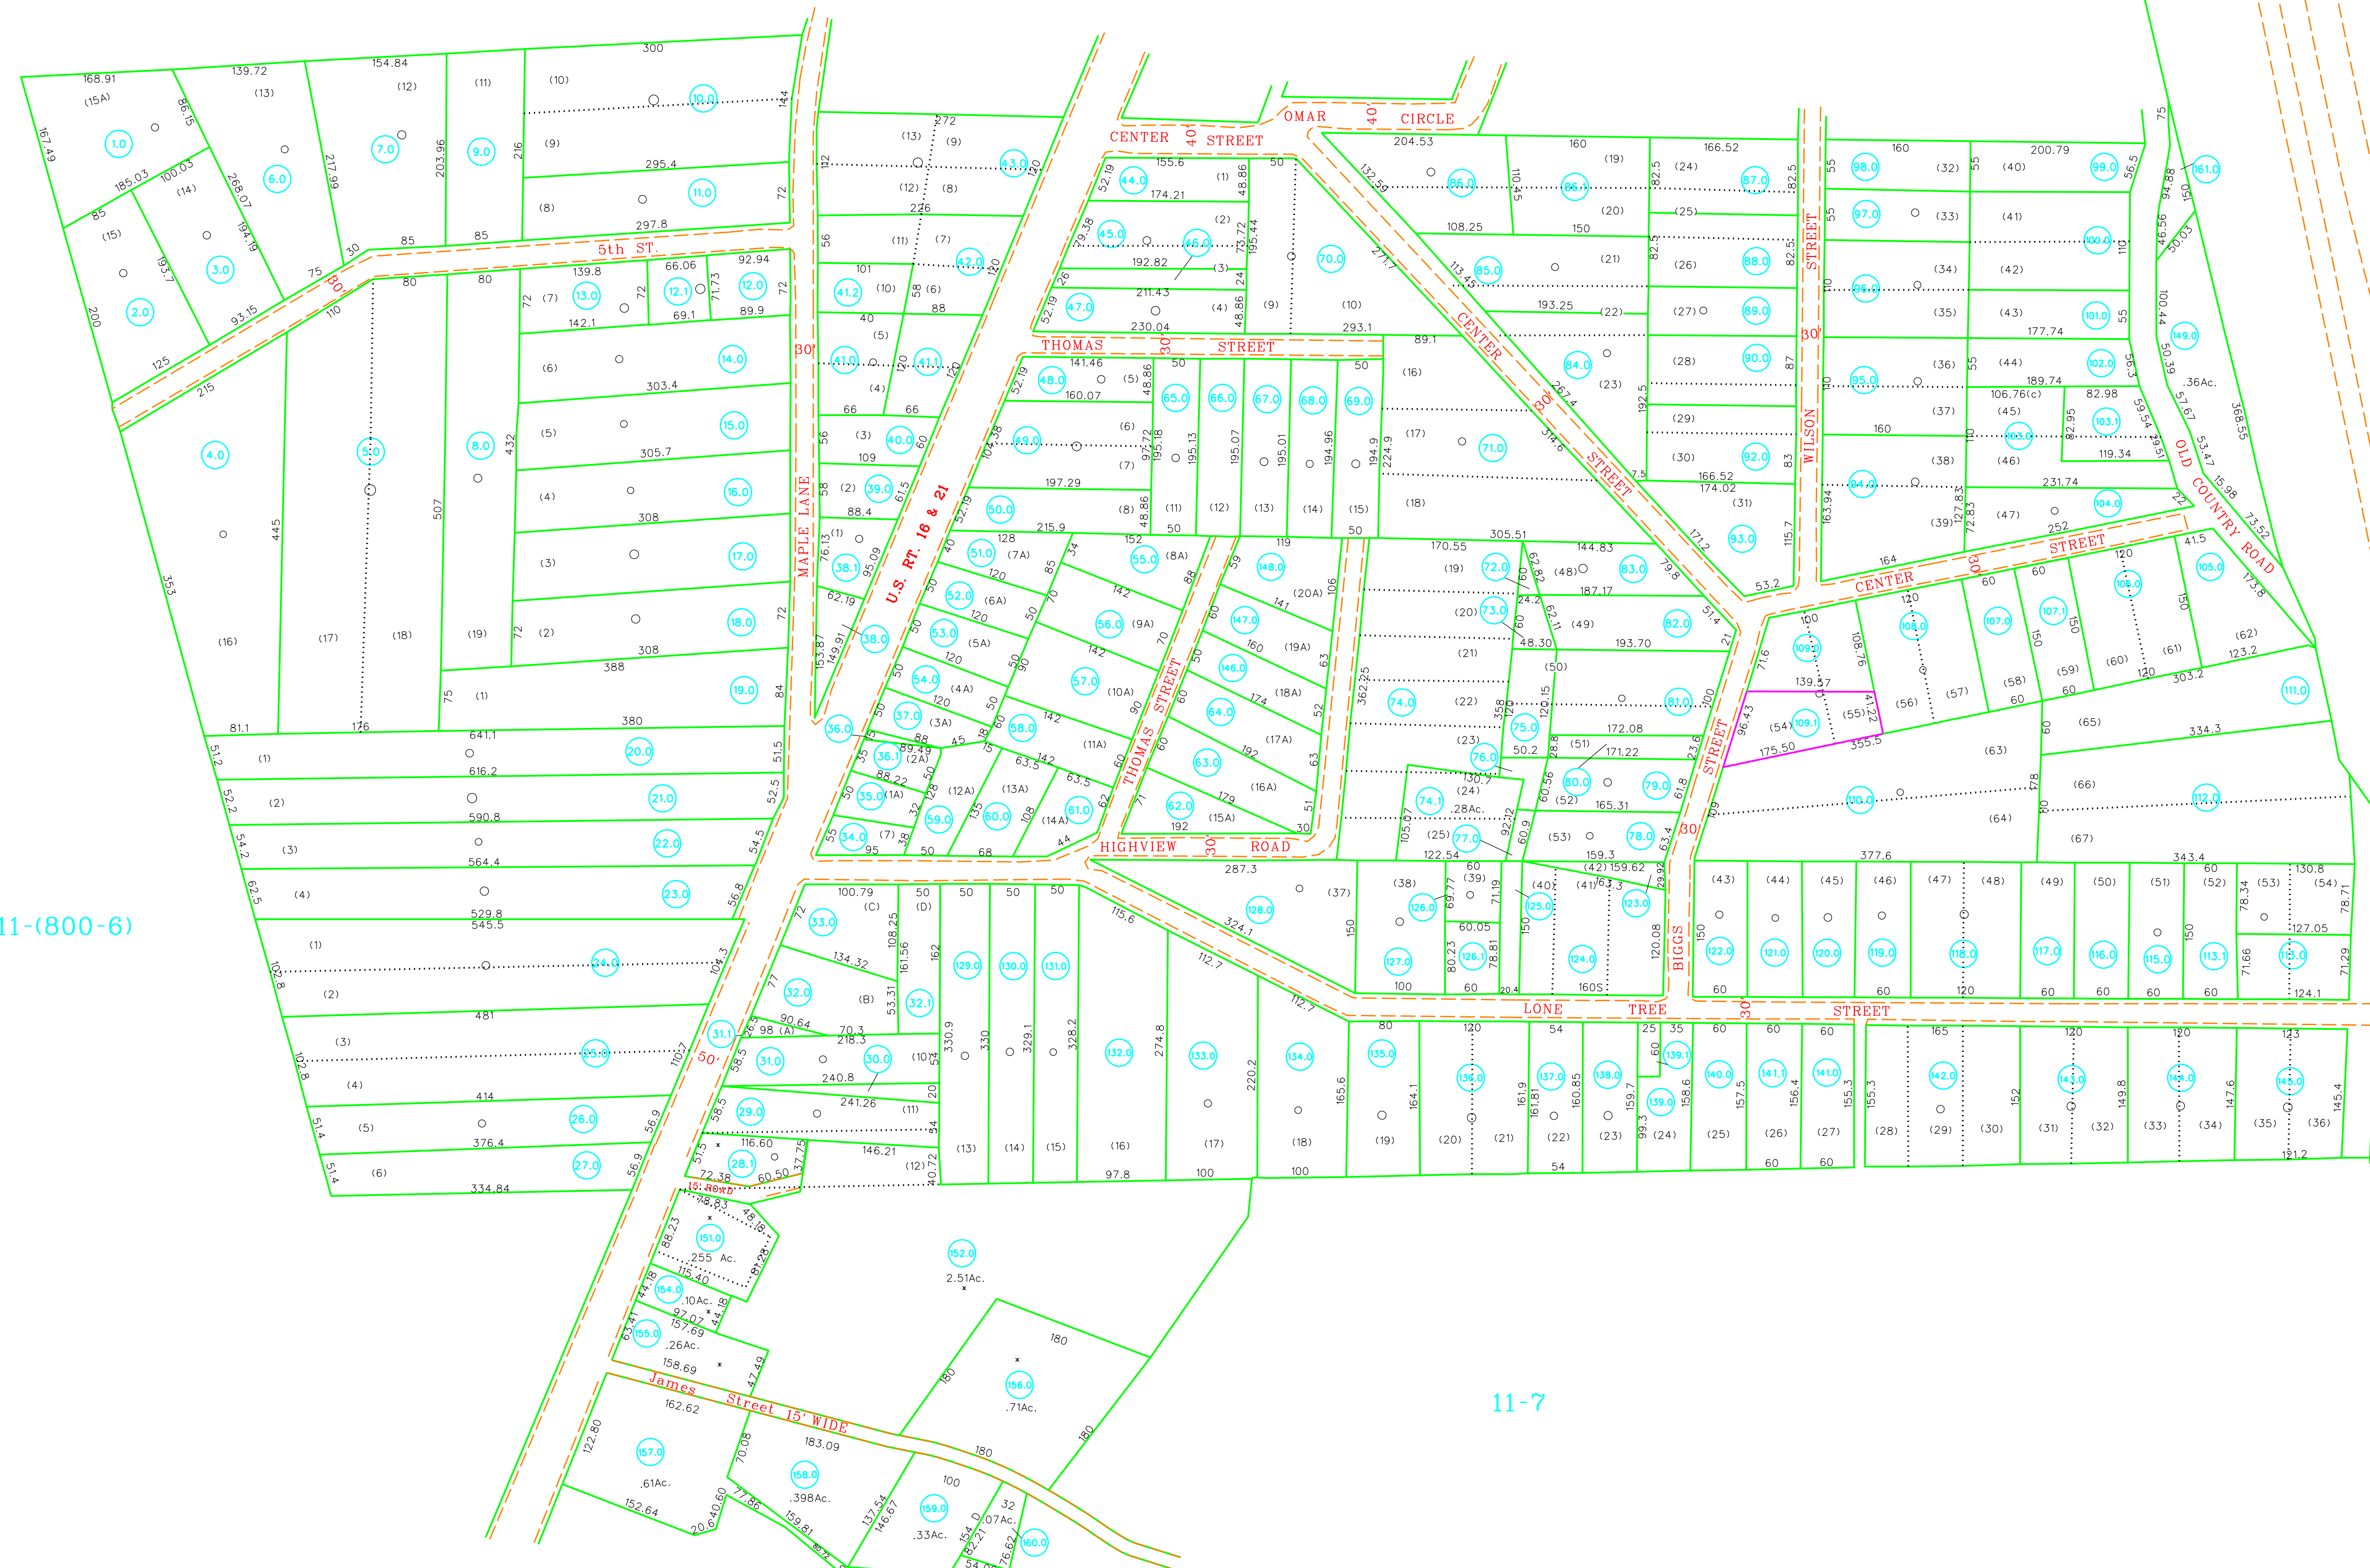

11-7

For Tax Purposes Only

Prepared by  
RALEIGH COUNTY ASSESSOR'S OFFICE  
BECKLEY, WV

LEGEND

Property line		Original lot line	
Edge of pavement or roadway		Deed lot number	(15)
Corporation line		Parcel index number	(95)
District line		Improvement	
County line		Railroad	
Waterways			
2015 CHANGE			


REVISIONS

1	09/14/99	CLG
2	08/30/01	CLG
3	08/01/03	CLG
4	05/18/04	CLG
5	05/01/07	CLG
6	06/12/09	TPB
7	12/3/14	PRB
8	05/12/15	PRB
9	06/24/15	PRB

RESTRICTION

All tax maps created under the provisions of reappraisal legislation are the property of Raleigh County West Virginia and the reproduction, copying, distribution or sale of such tax maps or any copies thereof without the written permission of the Raleigh County Assessor is prohibited by law.

KEY MAP

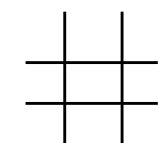

# COUNTY OF RALEIGH

Office of Assessor  
Beckley, W.Va.

TOWN DISTRICT  
District 11 Map No. 800-5

Date, Aerial Photography:  
Photo No:

Date, Map: AUC. 16, 1996  
Scale: 1"=100'