
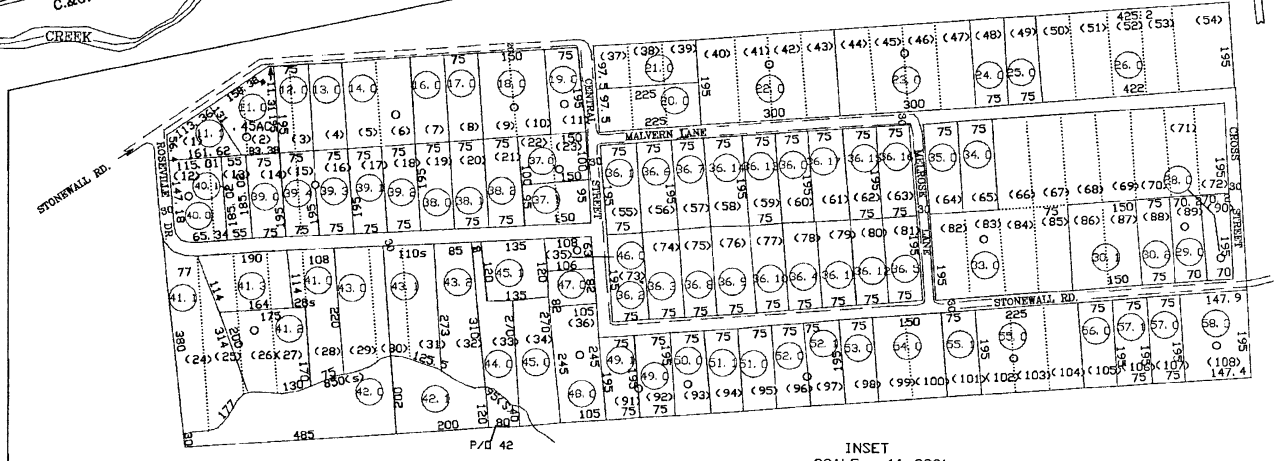


SECTION  
600

11-22

11-8

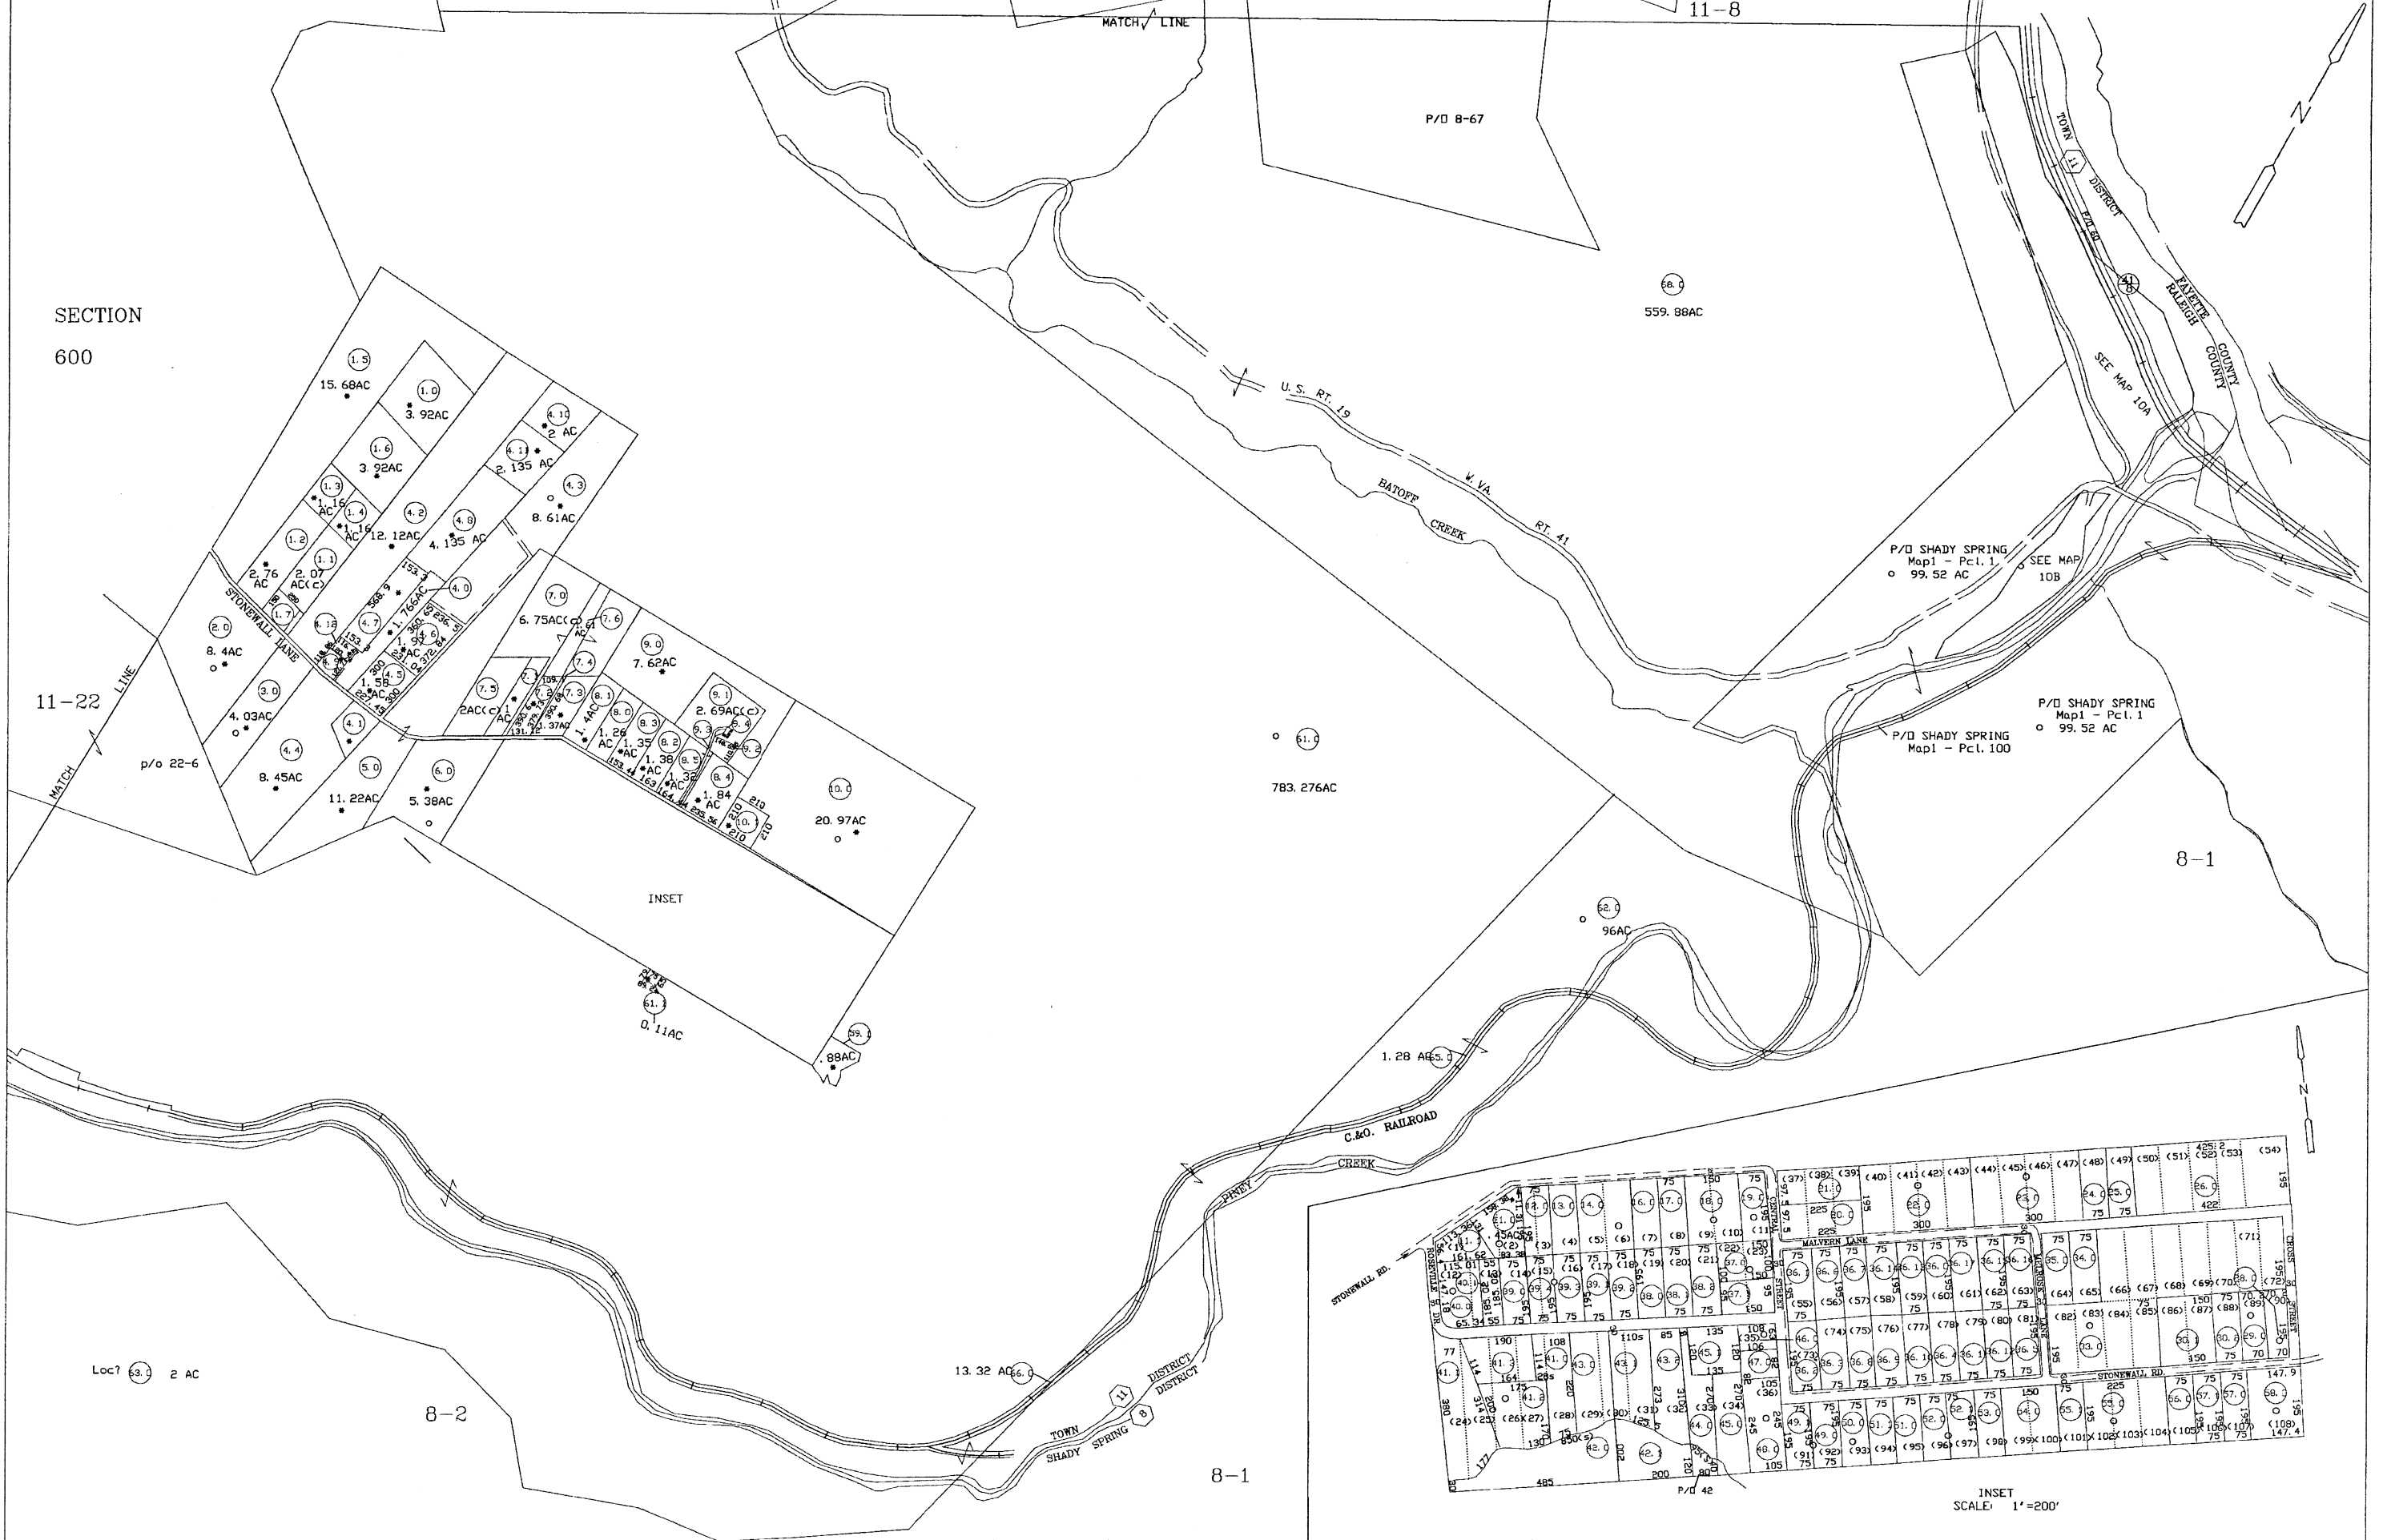

INSET  
SCALE: 1"=200'

For Tax Purposes Only

Prepared by  
RALEIGH COUNTY ASSESSOR'S OFFICE  
DREMA B. EVANS, ASSESSOR  
BECKLEY, WV

LEGEND	
Property line	—————
Edge of pavement or roadway	———
Corporation line	—————
District line	—————
County line	—————
Waterways	~~~~~
2010 CHANGE	—————
Original lot line	.....
Deed lot number (15)	.....
Parcel or index number	⊙
Improvement	○
Railroad	—————

REVISIONS	
1	05/20/98 SCR
2	07/01/99 CLG
3	02/27/01 CLG
4	12/23/02 CLG
5	11/05/03 CLG
6	12/06/05 CLG
7	07/19/06 CLG
8	03/26/07 CLG

**RESTRICTION**

All tax maps created under the provisions of reappraisal legislation are the property of Raleigh County West Virginia and the reproduction, copying, distribution or sale of such tax maps or any thereof without the written permission of the Raleigh County Assessor is prohibited by law.

**KEY MAP**

**COUNTY OF RALEIGH**  
Office of Assessor  
Beckley, W. Va.

**TOWN DISTRICT**  
District 11 Map No. 10

Date, Aerial Photography: \_\_\_\_\_  
Photo No: \_\_\_\_\_  
Date, Map: JULY 9, 1996  
Scale: 1"=400'