


11-(100-3)

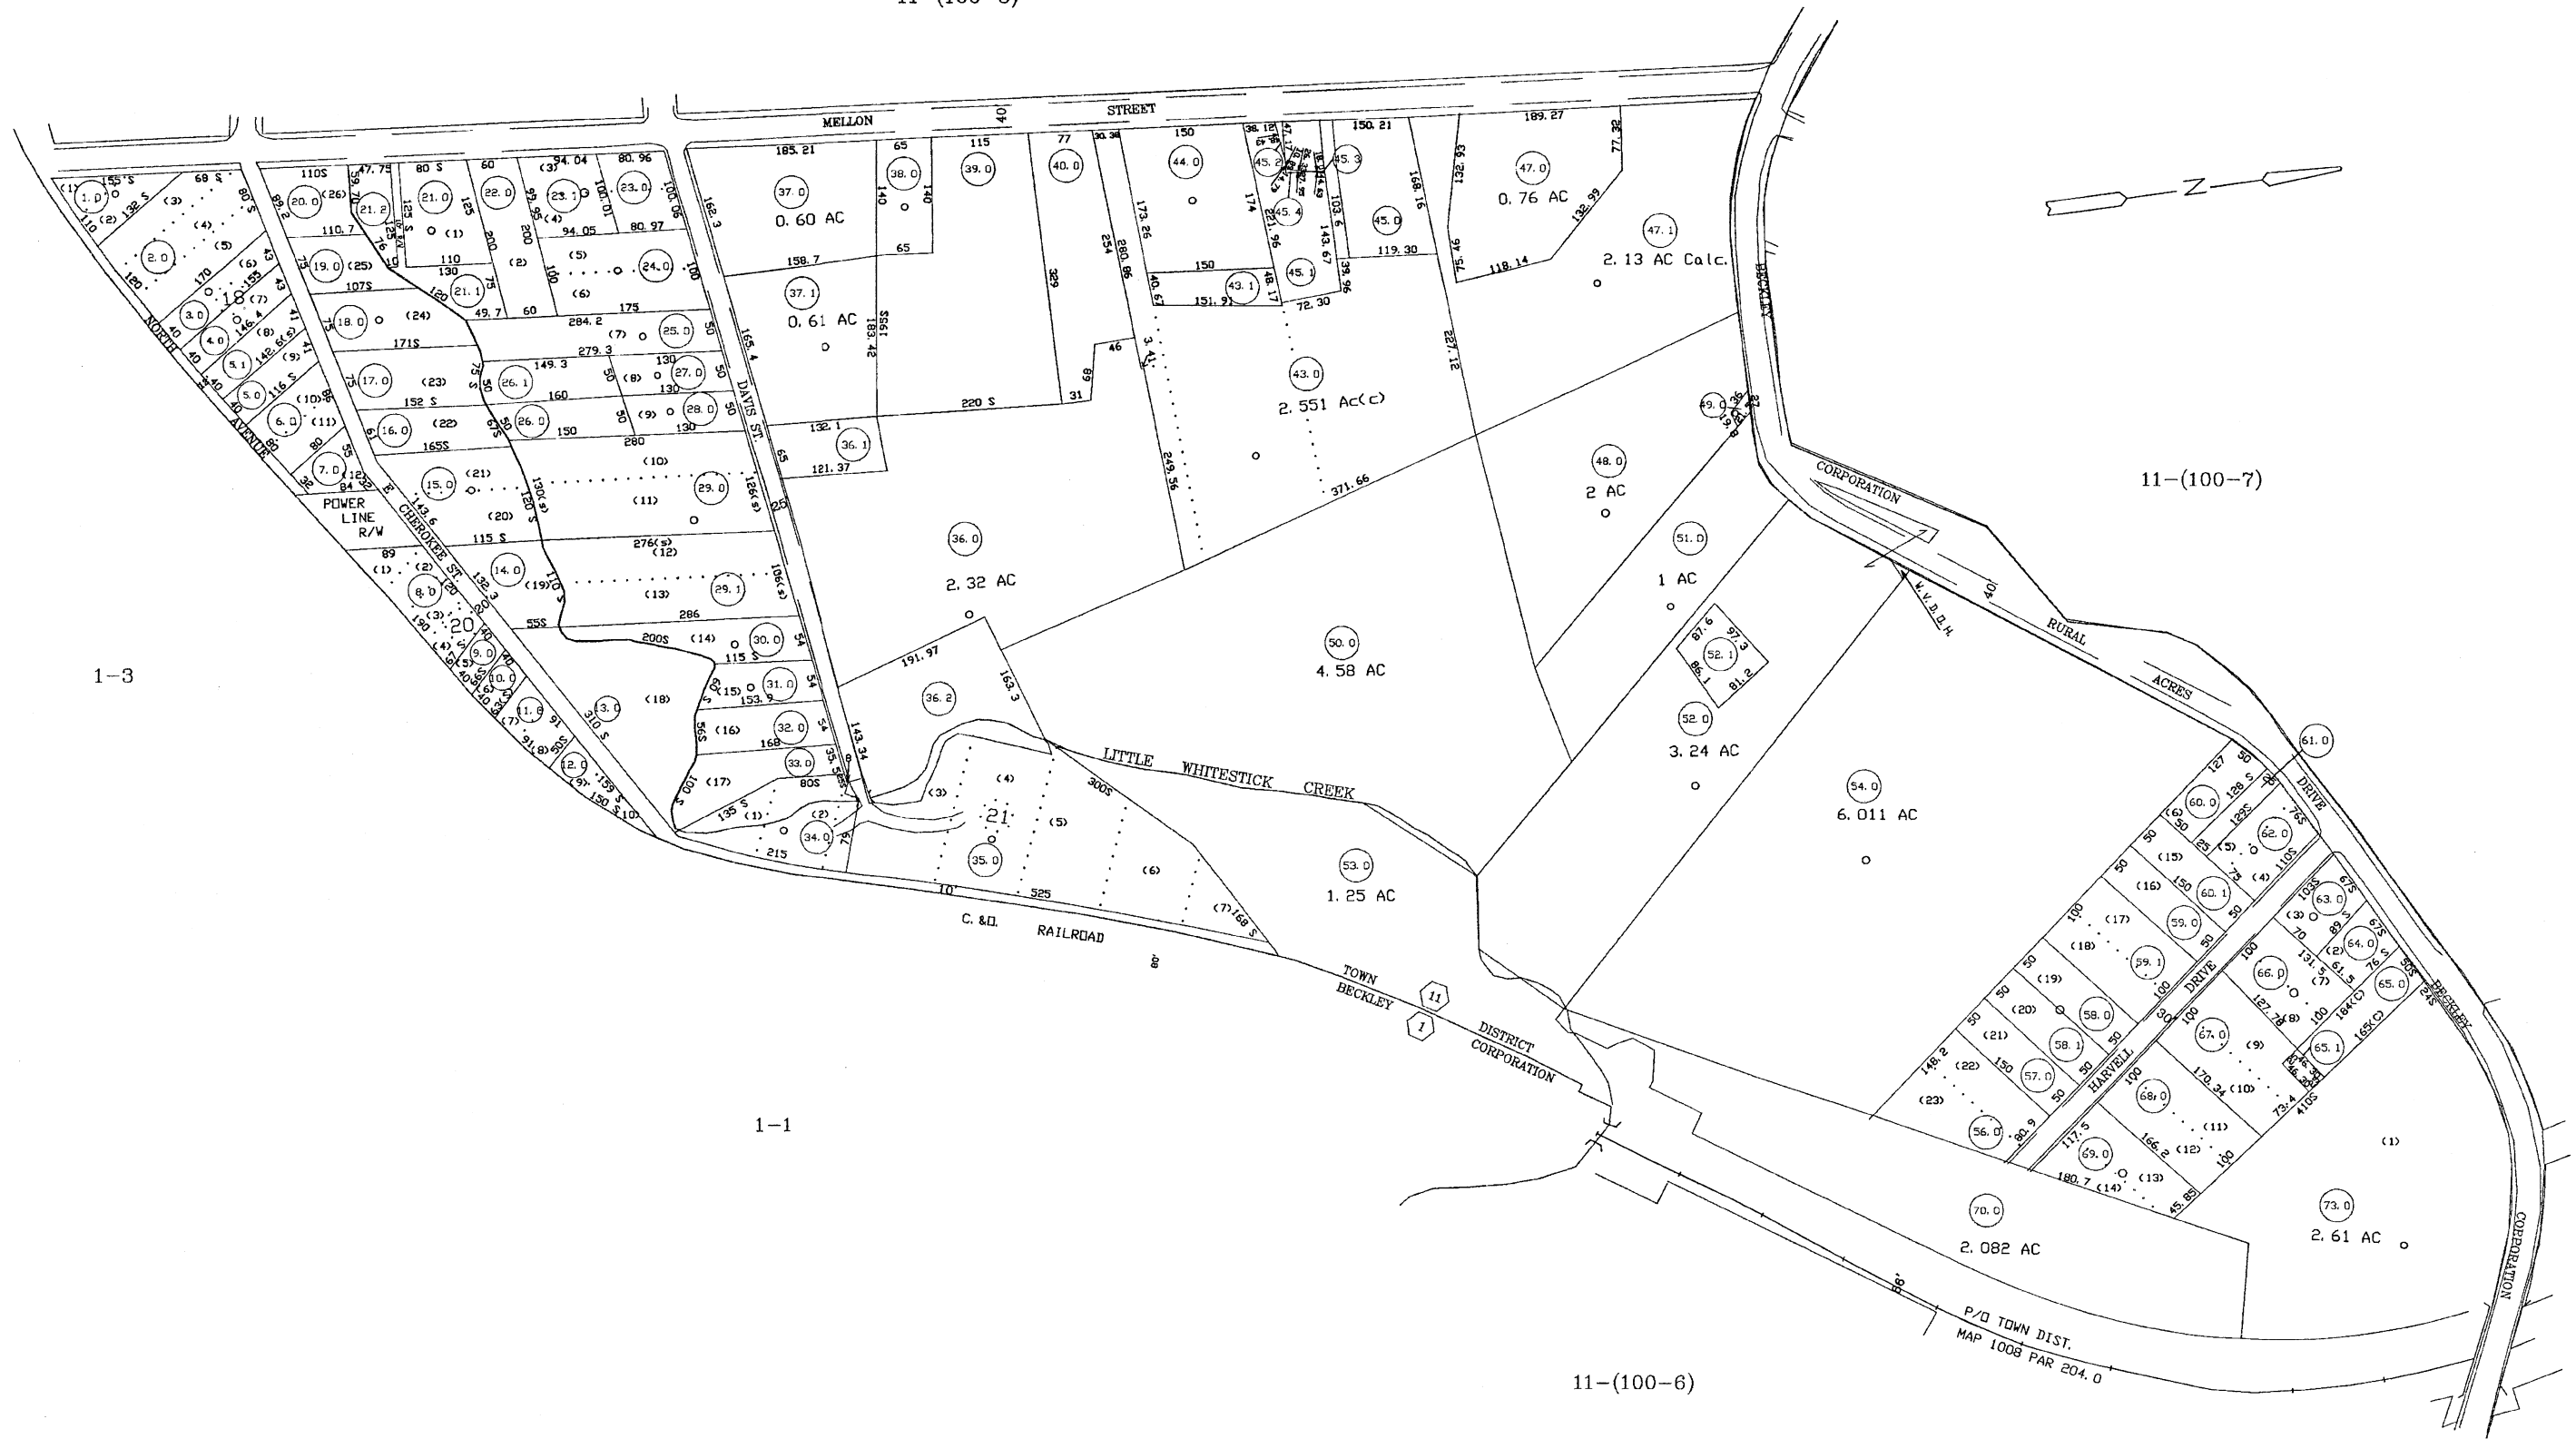

1-3

1-1

11-(100-6)

11-(100-7)

For Tax Purposes Only

Prepared by  
**RALEIGH COUNTY ASSESSOR'S OFFICE**  
 DREMA B. EVANS, ASSESSOR  
 BECKLEY, WV

**LEGEND**

Property line	Original lot line
Edge of pavement or roadway	Deed lot number
Corporation line	Parcel or index number
District line	Improvement
County line	Railroad
Waterways	
BOLD CHANGE	

**REVISIONS**

1	9-22-98 SCR
2	07/14/99 CLG
3	07/13/00 CLG
4	08/29/05 CLG
5	06/15/06 CLG
6	04/05/07 CLG
7	09/04/07 ADL
8	12/14/08 TPB
9	07/08/09 TPB

**RESTRICTION**

All tax maps created under the provisions of reappraisal legislation are the property of Raleigh County West Virginia and the reproduction, copying, distribution or sale of such tax maps or any copies thereof without the written permission of the Raleigh County Assessor is prohibited by law.

**KEY MAP**



**COUNTY OF RALEIGH**

Office of Assessor  
 Beckley, W. Va.

**TOWN DISTRICT**

District 11 Map No. 100-4

Date, Aerial Photography: Photo No: Date, Map: 07 Dec, 1995  
 Scale: 1" = 100'