


SECTION-600

8-2

11-21

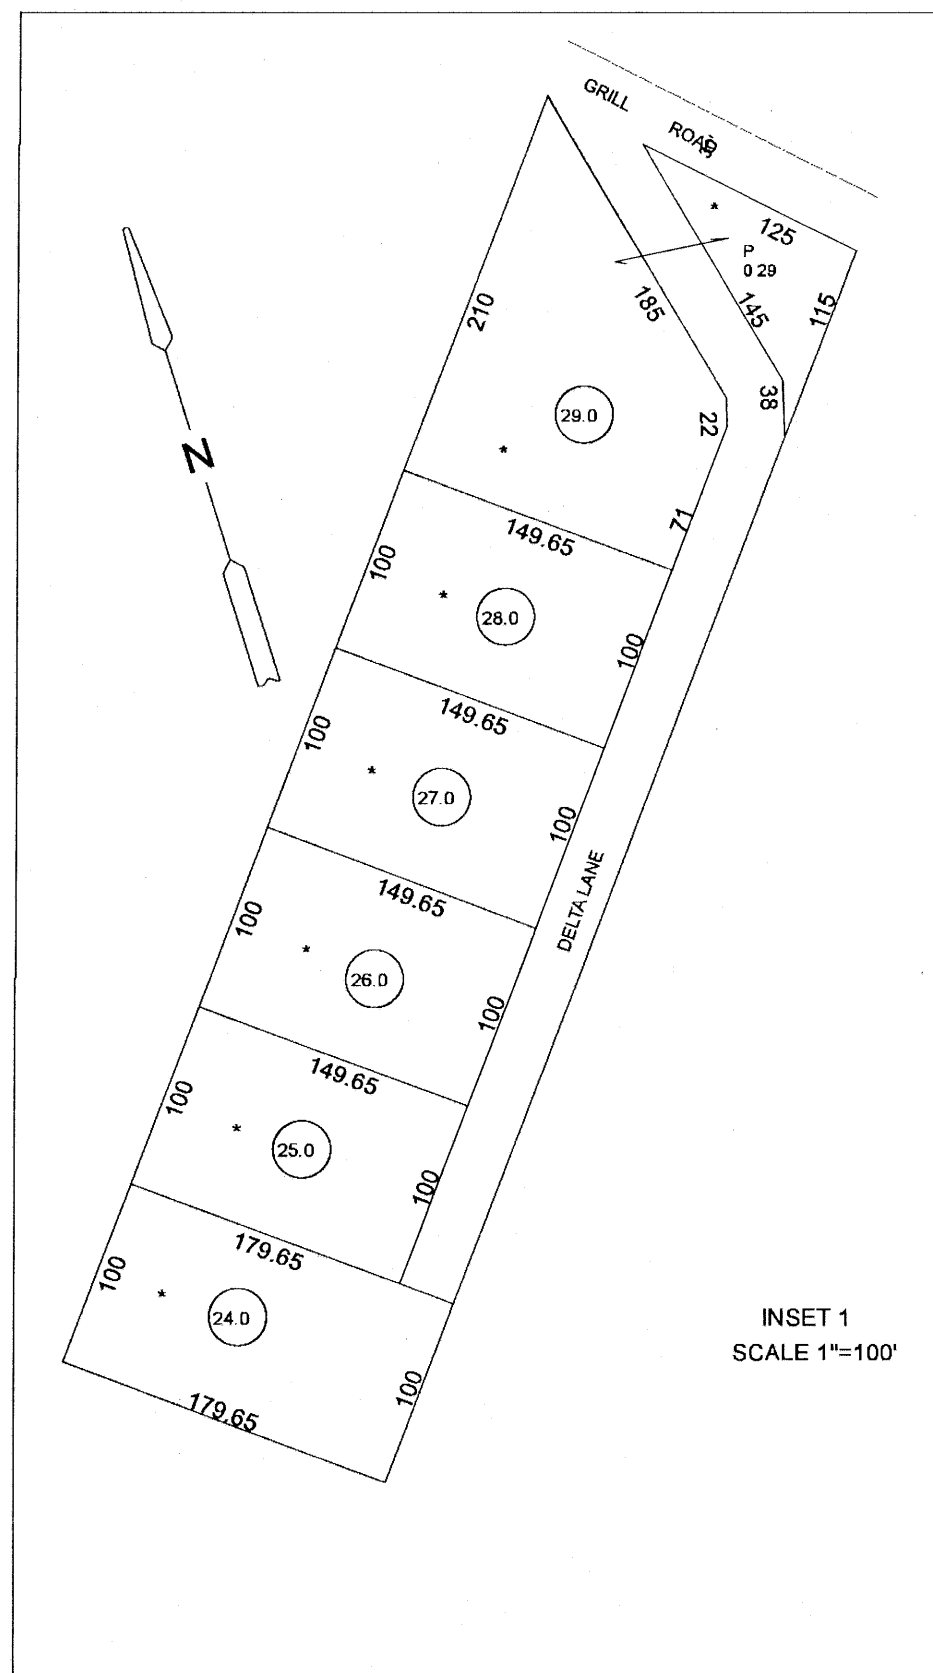

- 35.0 7.2 Acs.
- 36.0 15.85 Acs.

11-(100-6)

LEGEND	
Property line	-----
Edge of pavement or roadway	=====
Corporation line	-----
District line	-----
County line	-----
Waterways	-----
2004 CHANCE	-----
Original lot line	-----
Deed lot number (15)	-----
Parcel or index number (69)	-----
Improvement	o
Railroad	-----

REVISIONS	
1	03/04/97 SCR
2	02/25/00 CLG
3	02/27/01 CLG
4	12/13/02 CLG
5	11/06/03 CLG
6	
7	
8	

RESTRICTION

All tax maps created under the provisions of reappraisal legislation are the property of Raleigh County West Virginia and the reproduction, copying distribution or sale of such tax maps or any copies thereof without the written permission of the Raleigh County Assessor is prohibited by law.

KEY MAP	
	+

COUNTY OF RALEIGH

Office of Assessor

Beckley, W.Va.

TOWN DISTRICT
District 11 Map No. 23

Date, Aerial Photography: Photo No:
Date, Map: AUG 5, 1996
Scale: 1"=400'