


ROLLING HILLS ESTATES
Scale: 1"=100'

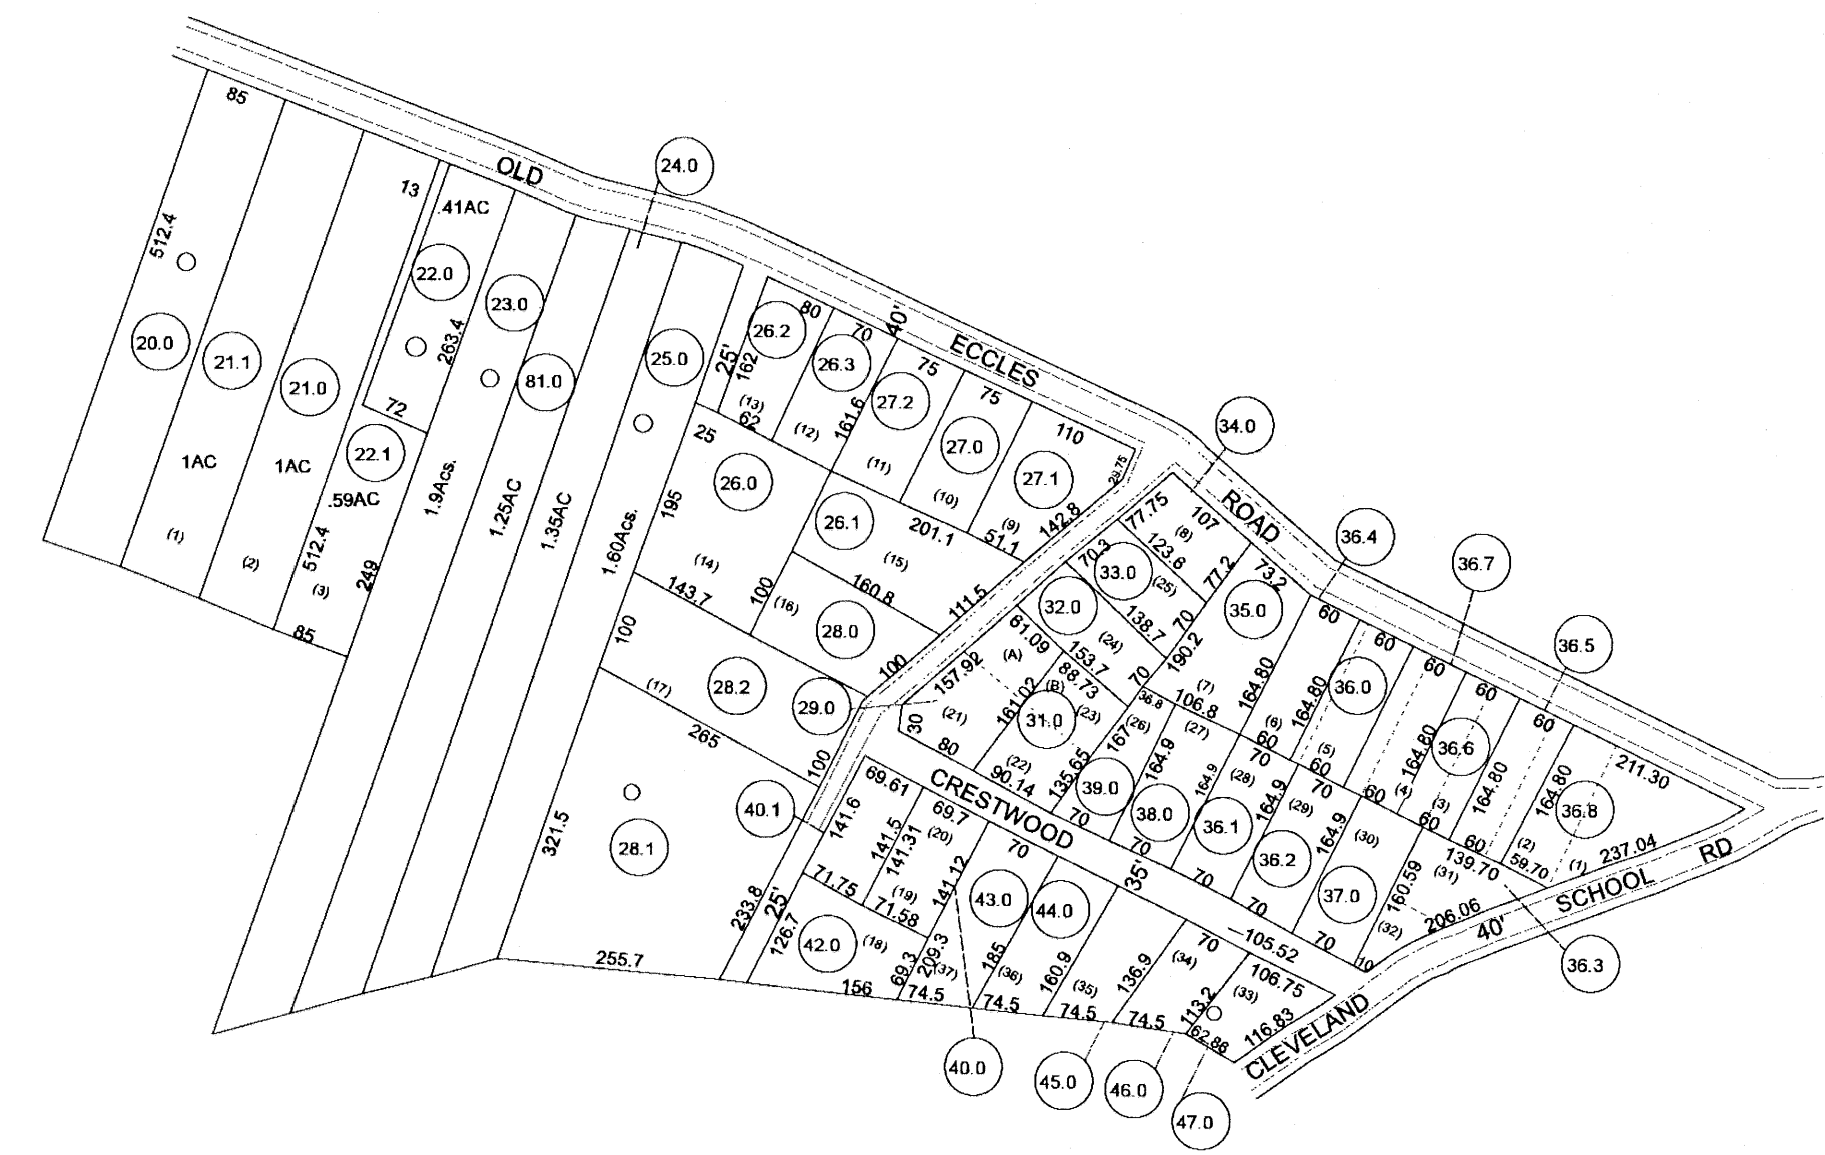

INSERT - 2
SCALE: 1"=200'
PHOTO NO. 235

LEGEND

Property line	_____	Original lot line	_____
Edge of pavement or roadway	_____	Dead-end lot number	(15)
Corporation line	_____	Plat or index number	(99)
District line	_____	Improvement	○
County line	_____	Railroad	—+—
Waterways	_____		
2005 CHANGE			


REVISIONS

1	02/07/00 CLG
2	03/19/01 CLG
3	
4	
5	
6	
7	
8	

RESTRICTION

All tax maps created under the provisions of reappraisal legislation are the property of Raleigh County West Virginia and the reproduction, copying, distribution or sale of such tax maps or any copies thereof without the written permission of the Raleigh County Assessor is prohibited by law.

KEY MAP

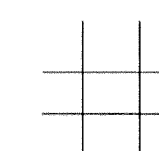

COUNTY OF RALEIGH

Office of Assessor
Beckley, W.Va.

TOWN DISTRICT
District 11 Map No. 27C

Date, Aerial Photography:
Photo No:

Date, Map: SEPT. 3, 1996
Scale: SEE ABOVE