


INSET  
1" = 100

- 41.0 2 AC
- 43.0 .4 AC

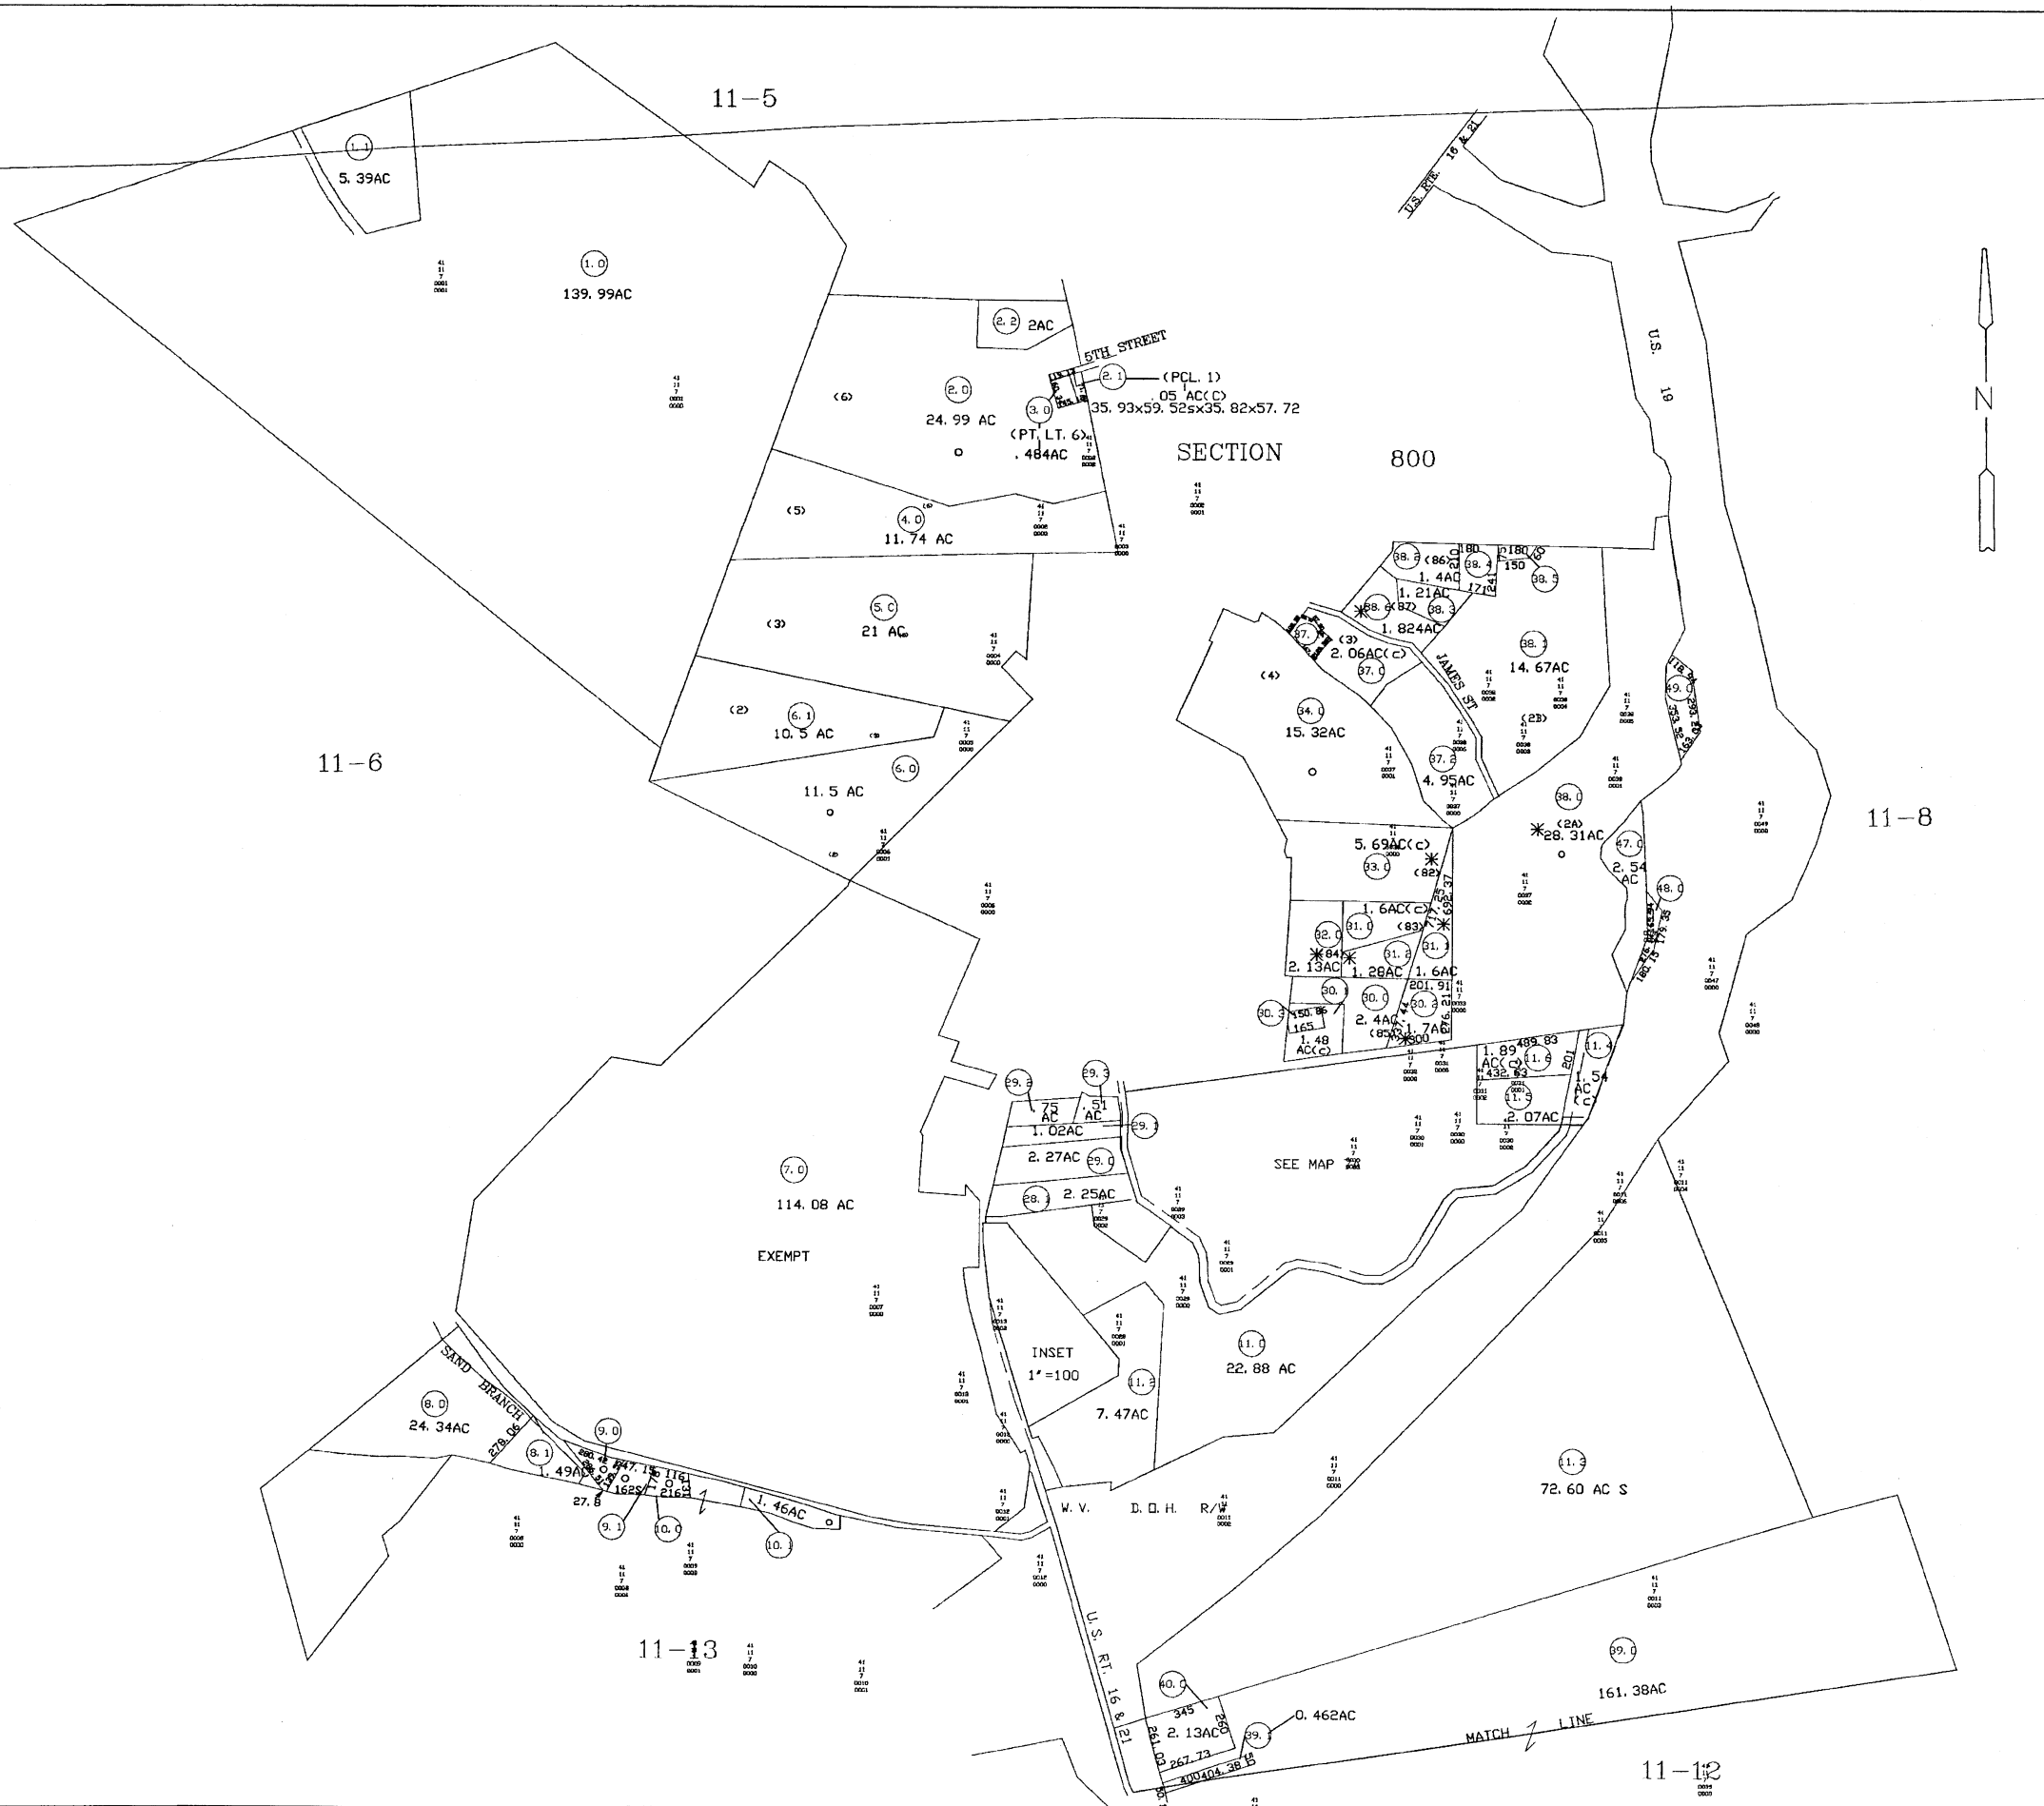

11-6

11-5

11-8

11-13

11-12

For Tax Purposes Only

Prepared by  
RALEIGH COUNTY ASSESSORS OFFICE  
DREMA B. EVANS, ASSESSOR  
BECKLEY, WV

LEGEND

Property line	Original lot line
Edge of pavement or roadway	Dead lot number (15)
Corporation line	Parcel or index number
District line	Improvement
County line	Railroad
Waterways	
2010 CHANGE	


REVISIONS

1	09/15/98 CLG
2	07/21/00 CLG
3	09/28/01 CLG
4	12/26/02 CLG
5	07/09/03 CLG
6	08/16/04 CLG
7	05/11/09 TPB
8	10/20/09 TPB

RESTRICTION

All tax maps created under the provisions of reappraisal legislation are the property of Raleigh County West Virginia and the reproduction, copying, distribution or sale of such tax maps or any thereof without the written permission of the Raleigh County Assessor is prohibited by law.

KEY MAP

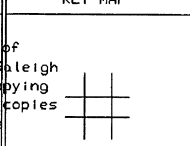

COUNTY OF RALEIGH

Office of Assessor  
Beckley, W. Va.

TOWN DISTRICT  
District 11 Map No. 7

Date, Aerial Photography: Photo No:  
Date, Map: JULY 2, 1996  
Scale: 1"=400'