


RIGGLEMAN FARM SUB.

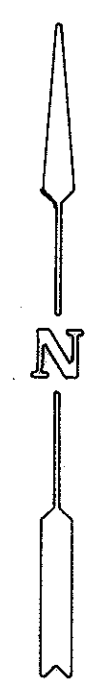

For Tax Purposes Only


Prepared by
STATE TAX DEPARTMENT
STATE TAX COMMISSIONER
CHARLESTON, WV.

LEGEND	
Property line	Original lot line
Edge of pavement or roadway	Deed lot number (15)
Corporation line	Parcel or index number (99)
District line	Improvement (o)
County line	Railroad
State line	Scaled dimension (S)
Land hook	Deed dimension (D)
Water	Calculated area (C)

REVISIONS	
1	New map 10-7-1-88 DR. 3-29-89 REB
2	O.G.I.S. 5-1-96 J.E.B
3	SLS INC.-J.W.M. 3/97
4	
5	
6	
7	
8	

RESTRICTION

All tax maps created under the provisions of reappraisal legislation are the property of the State of West Virginia and the reproduction, copying, distribution or sale of such tax maps or any copies thereof without the written permission of the State Tax Commissioner is prohibited by law.

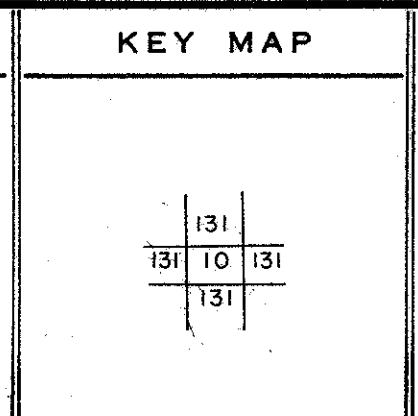

RANDOLPH COUNTY
STATE OF WEST VIRGINIA
Office of Assessor

DISTRICT	BEVERLY
SHEET NO: 10	
Date, Aerial Photography: Photo No:	Date, Map: 8-13-80 Scale: 1"=100'