


104

104105

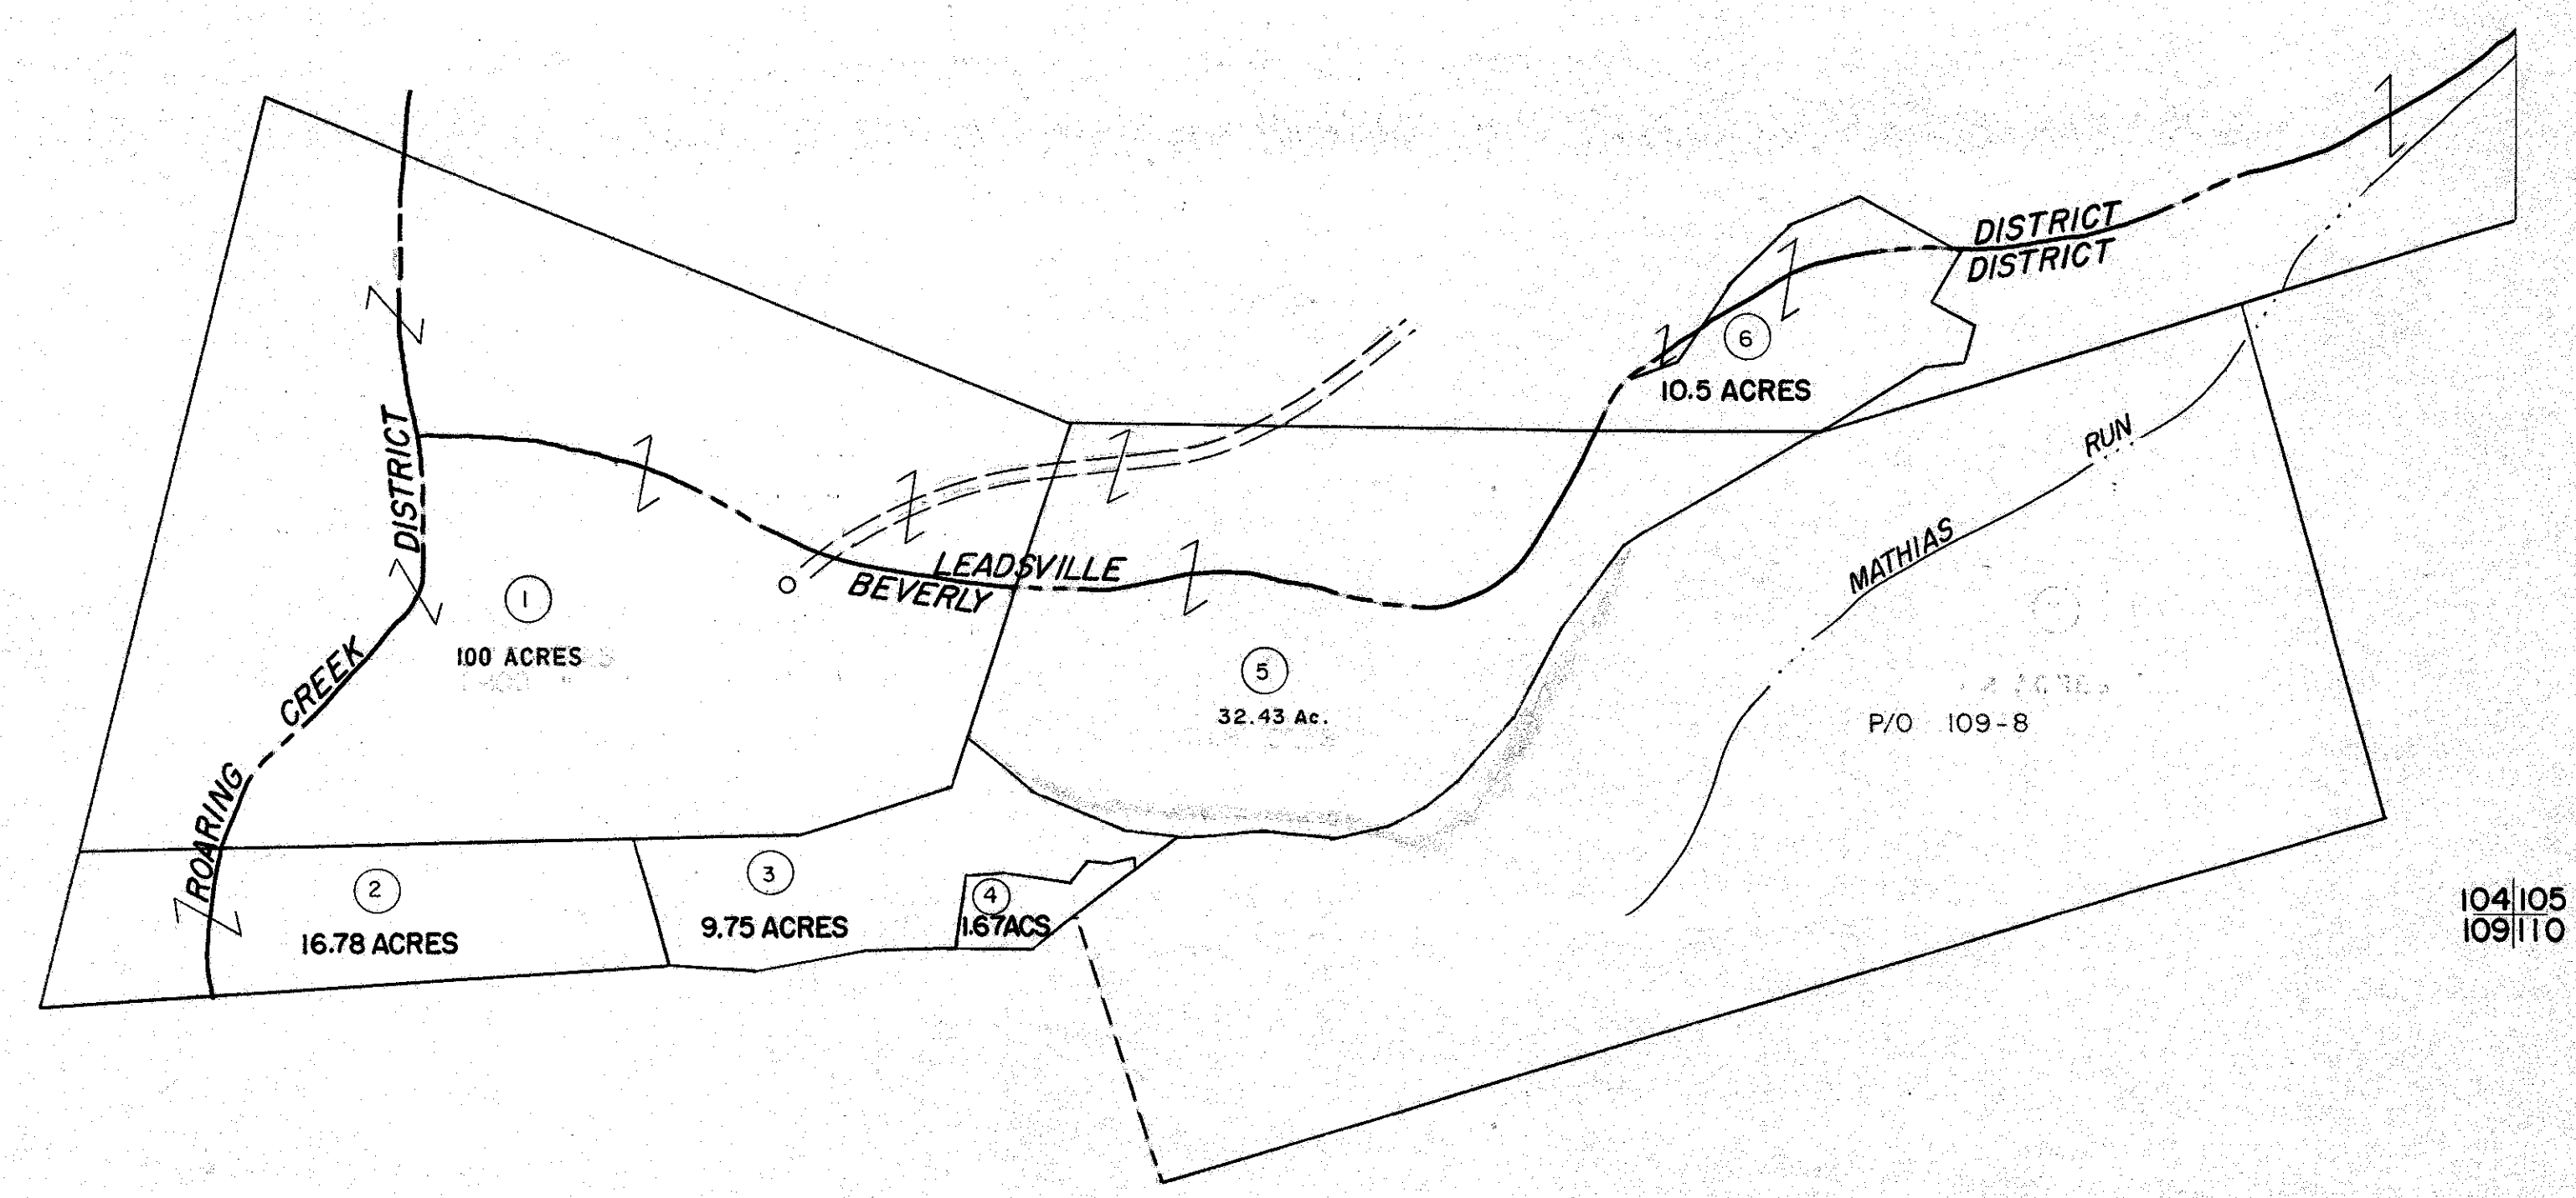

104  
109

104105  
109110

For Tax Purposes Only

Prepared by  
MICHAEL BAKER, JR., INC.  
Consulting Engineers  
Rochester, Pennsylvania


Legend

Property line	—	Original lot line	- - - - -
Edge of pavement or roadway	—	Deed lot number	(15)
Corporation line	- - - - -	Parcel or index number	(99)
District line	- - - - -	Improvement	o
County line	- - - - -	Railroad	+

Revisions

1	6-30-64	9		17	
2	REV. TO 7-1-88	REB		18	
3	OGIS 4-30-92	TL		19	
4	O.G.I.S 5-1-96	J.E.B.		20	
5				21	
6				22	
7				23	
8				24	

KEY MAP

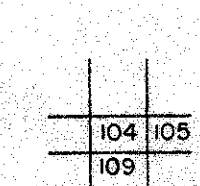

RANDOLPH COUNTY  
STATE OF WEST VIRGINIA  
Office of Assessor

DISTRICT

BEVERLY

SHEET NO:104

Date, Aerial Photography: April, 1963 Date, Map: June, 1963  
Photo No. 385-7-11 Scale: 1"=400'