


118 119

119 120

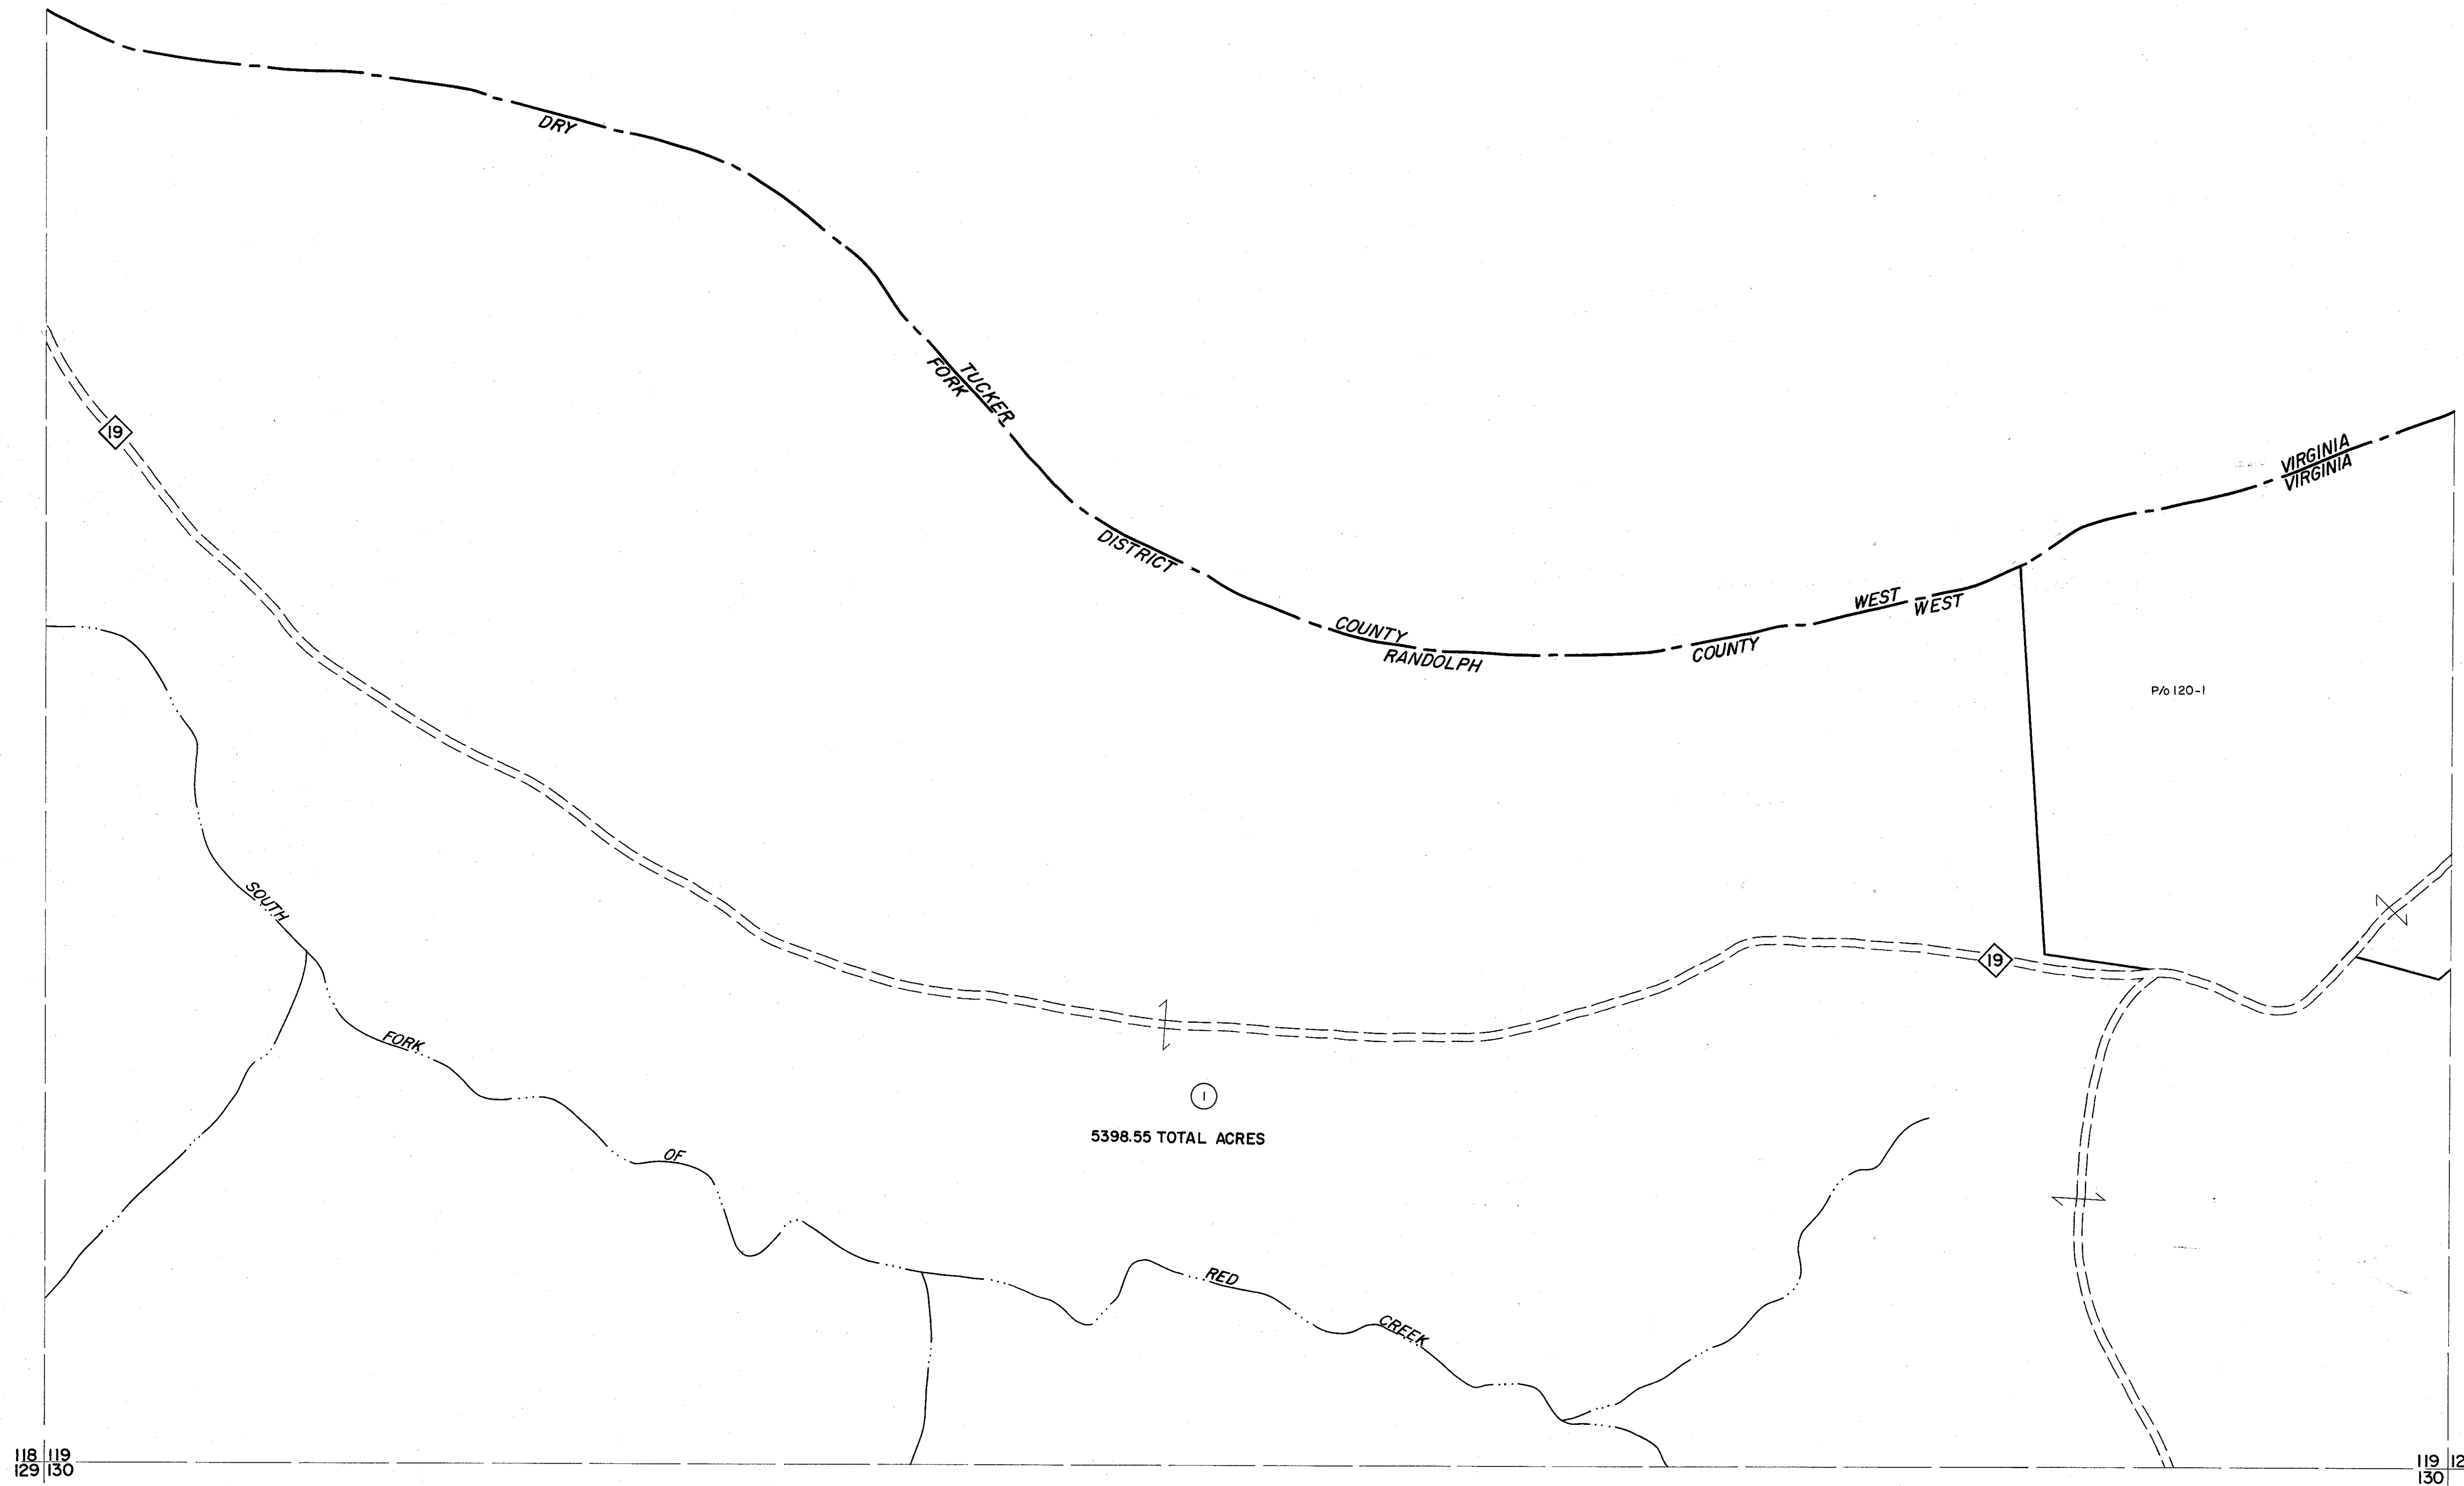

For Tax Purposes Only

Prepared by
MICHAEL BAKER, JR., INC.
Consulting Engineers
Rochester, Pennsylvania


Legend

Property line	—	Original lot line	—
Edge of pavement or roadway	—	Dead lot number	(15)
Corporation line	—	Parcel or index number	(99)
District line	—	Improvement	o
County line	—	Railroad	—

Revisions

1	4-30-64	9		17	
2	OGIS 2-26-91	NGK		18	
3				19	
4				20	
5				21	
6				22	
7				23	
8				24	

KEY MAP

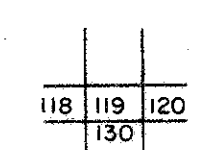

RANDOLPH COUNTY

STATE OF WEST VIRGINIA

Office of Assessor

DISTRICT

DRY FORK

SHEET NO:119

Date, Aerial Photography: April, 1963
Photo No: 385-5-28

Date, Map: June, 1963
Scale: 1" = 400'