


166 | 167
172 | 173

167 | 168
173 | 174

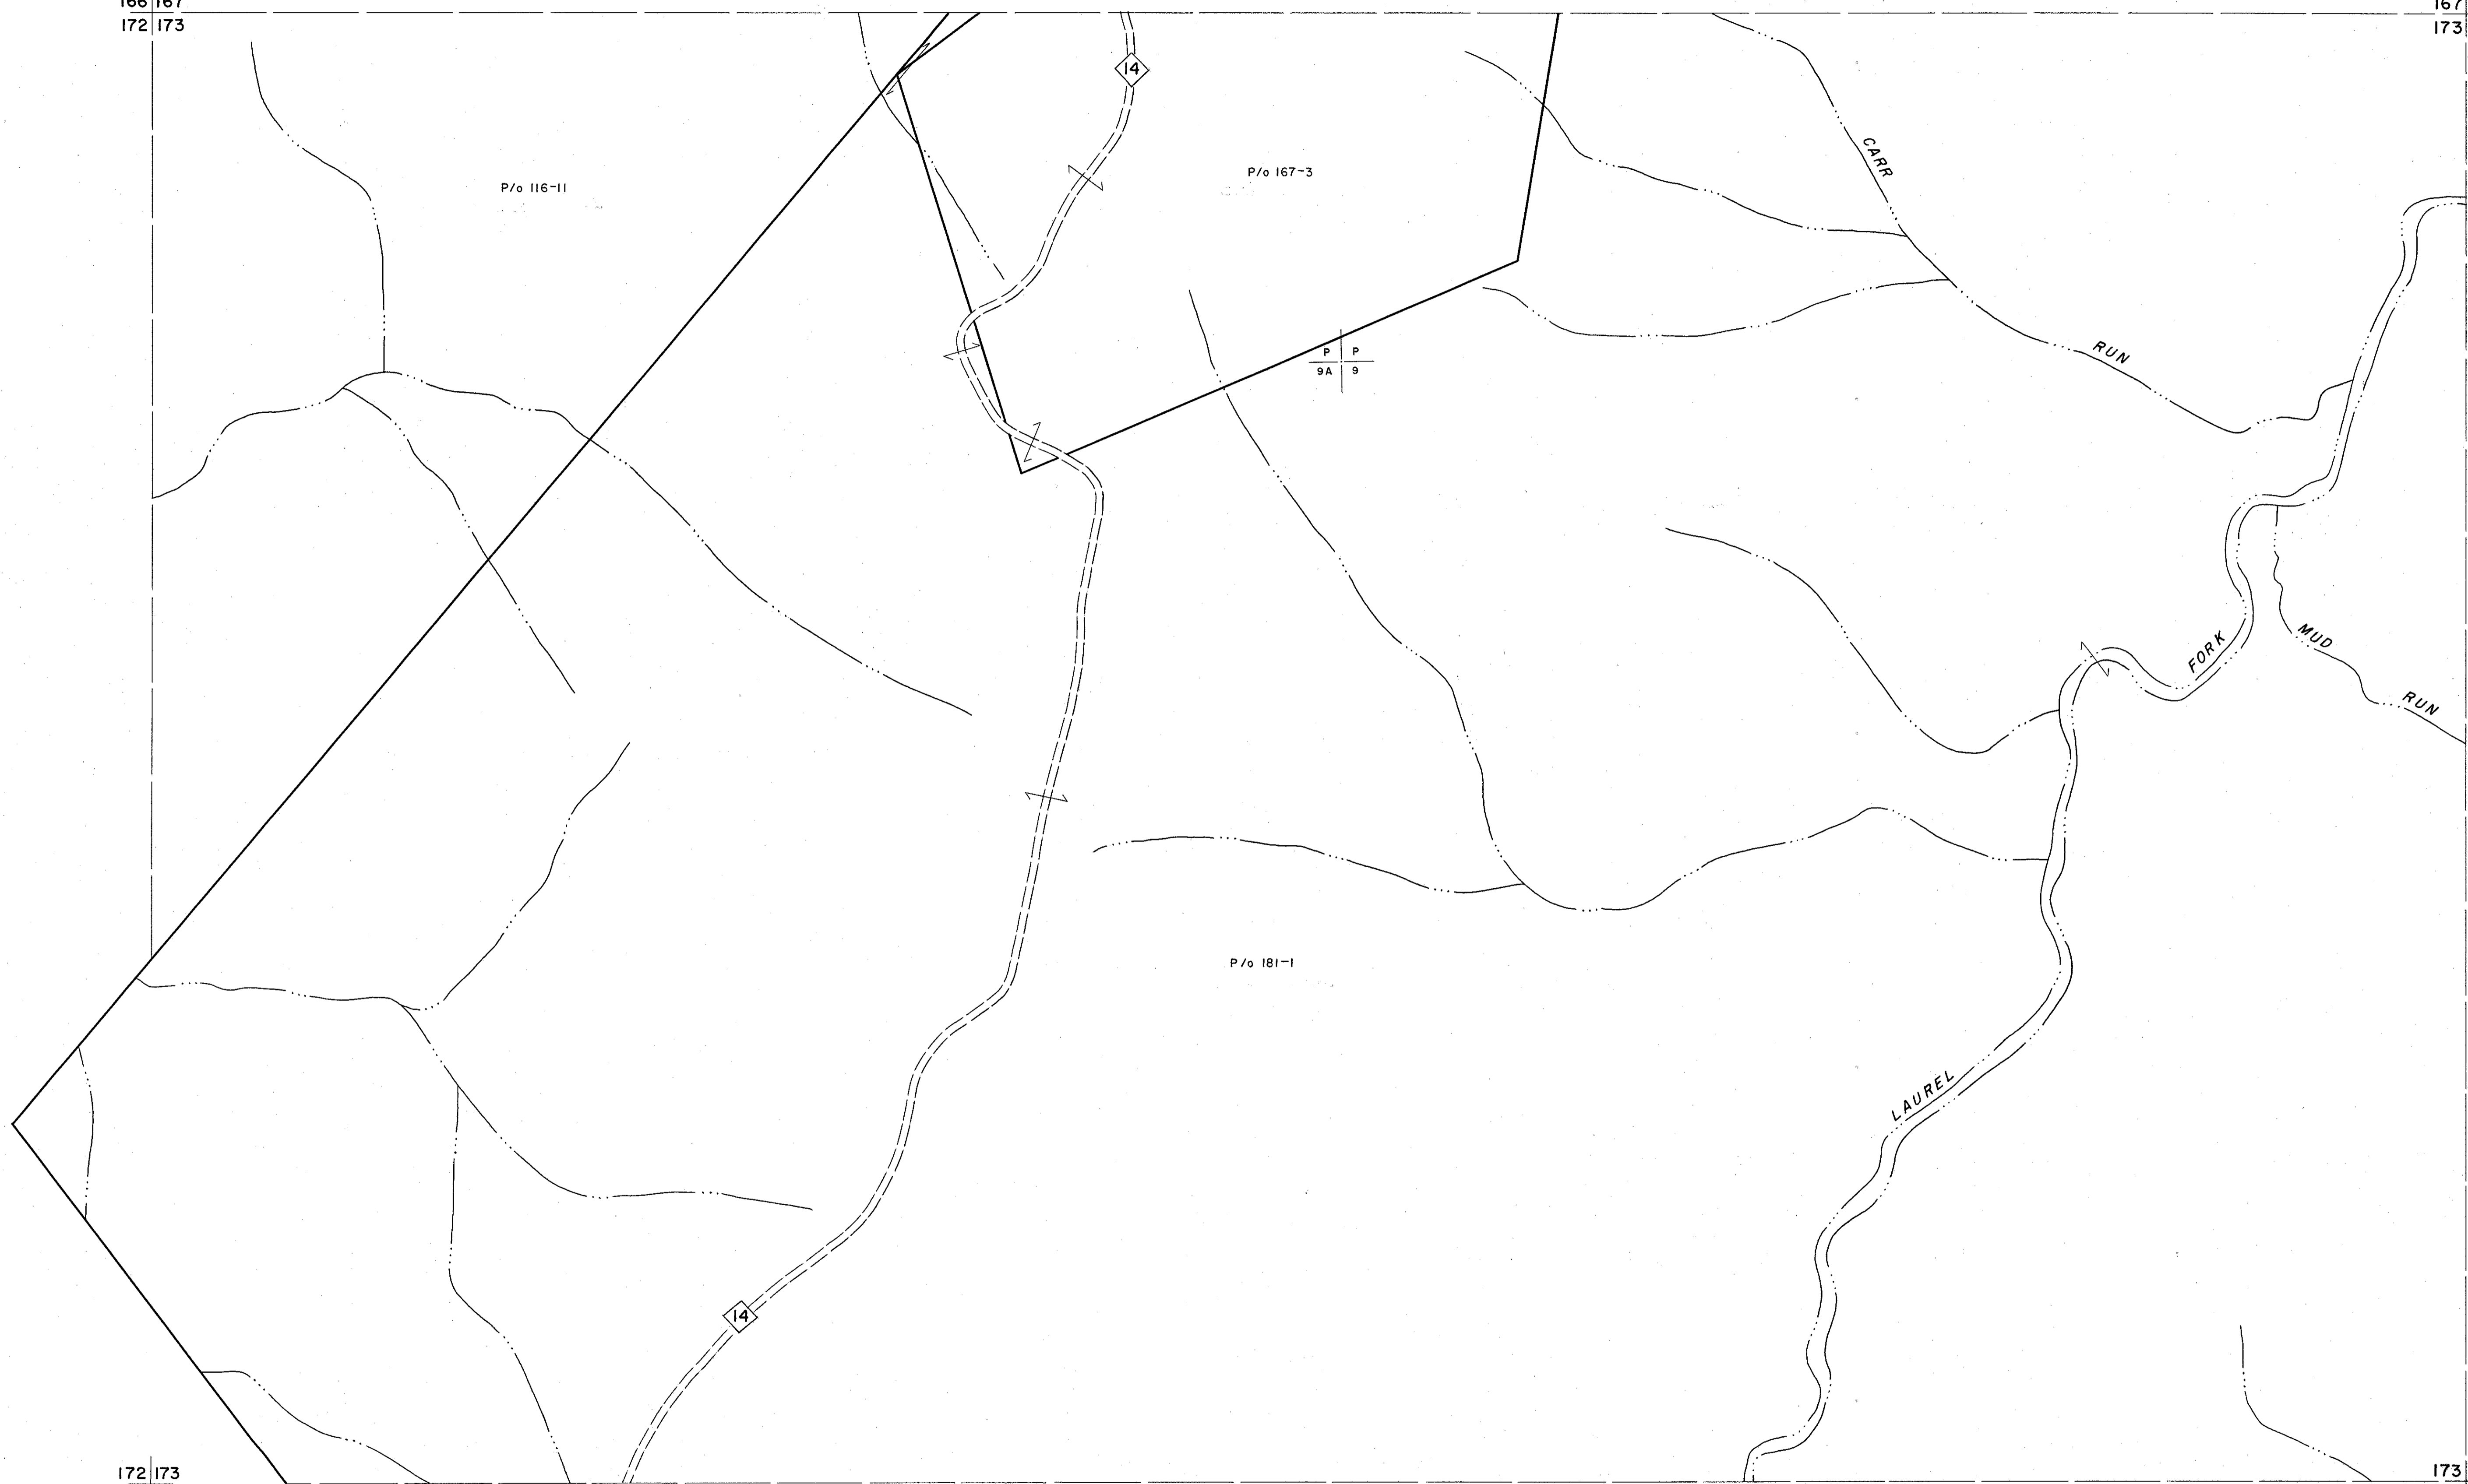

172 | 173
180 | 181

173 | 174
181 | 182

For Tax Purposes Only

Prepared by
MICHAEL BAKER, JR., INC.
Consulting Engineers
Rochester, Pennsylvania

Legend

Property line	—	Original lot line	—
Edge of pavement or roadway	—	Deed lot number	(15)
Corporation line	—	Parcel or index number	(9)
District line	—	Improvement	o
County line	—	Railroad	—

Revisions

1	6-30-64	9	17
2	Revised to 7-1-69	10	18
3		11	19
4		12	20
5		13	21
6		14	22
7		15	23
8		16	24

KEY MAP



RANDOLPH COUNTY

STATE OF WEST VIRGINIA

Office of Assessor

DISTRICT

DRY FORK

SHEET NO: 173

Date, Aerial Photography: April, 1963 Date, Map: June, 1963
Photo No: 385-9A-9 Scale: 1" = 400'