

For Tax Purposes Only
 Prepared by
 McKenzie Engineering Corporation
 806 Broad Street
 Summersville, WV 26651

LEGEND	
Property line	Original lot line
Edge of pavement or roadway	Deed lot number (15)
Corporation line	Parcel or index number (99)
District line	Improvement (o)
County line	Railroad

REVISIONS
1
2
3
4
5
6
7
8


RESTRICTION

All tax maps created under the provisions of reappraisal legislation are the property of Randolph County West Virginia and the reproduction, copying, distribution or sale of such tax maps or any copies thereof without the written permission of the Randolph County Assessor is prohibited by law.

KEY MAP						
<table border="1"> <tr><td>10</td><td>9</td></tr> <tr><td>126</td><td>29 5</td></tr> <tr><td>126</td><td></td></tr> </table>	10	9	126	29 5	126	
10	9					
126	29 5					
126						

RANDOLPH COUNTY
 STATE OF WEST VIRGINIA
 Office of Assessor

ELKINS CORP.
 SHEET NO:29
 Date, Aerial Photography:
 Photo No:
 Date, Map:3-18-81
 Scale:1" =100'

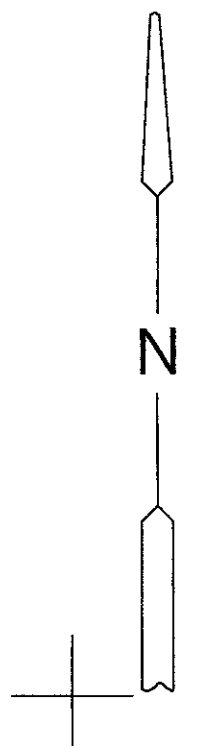

1:00' WETTERSTADT & ASSOCIATES, INC. Map No. 13, 1989 12' 03" 31