


116
123 124

124

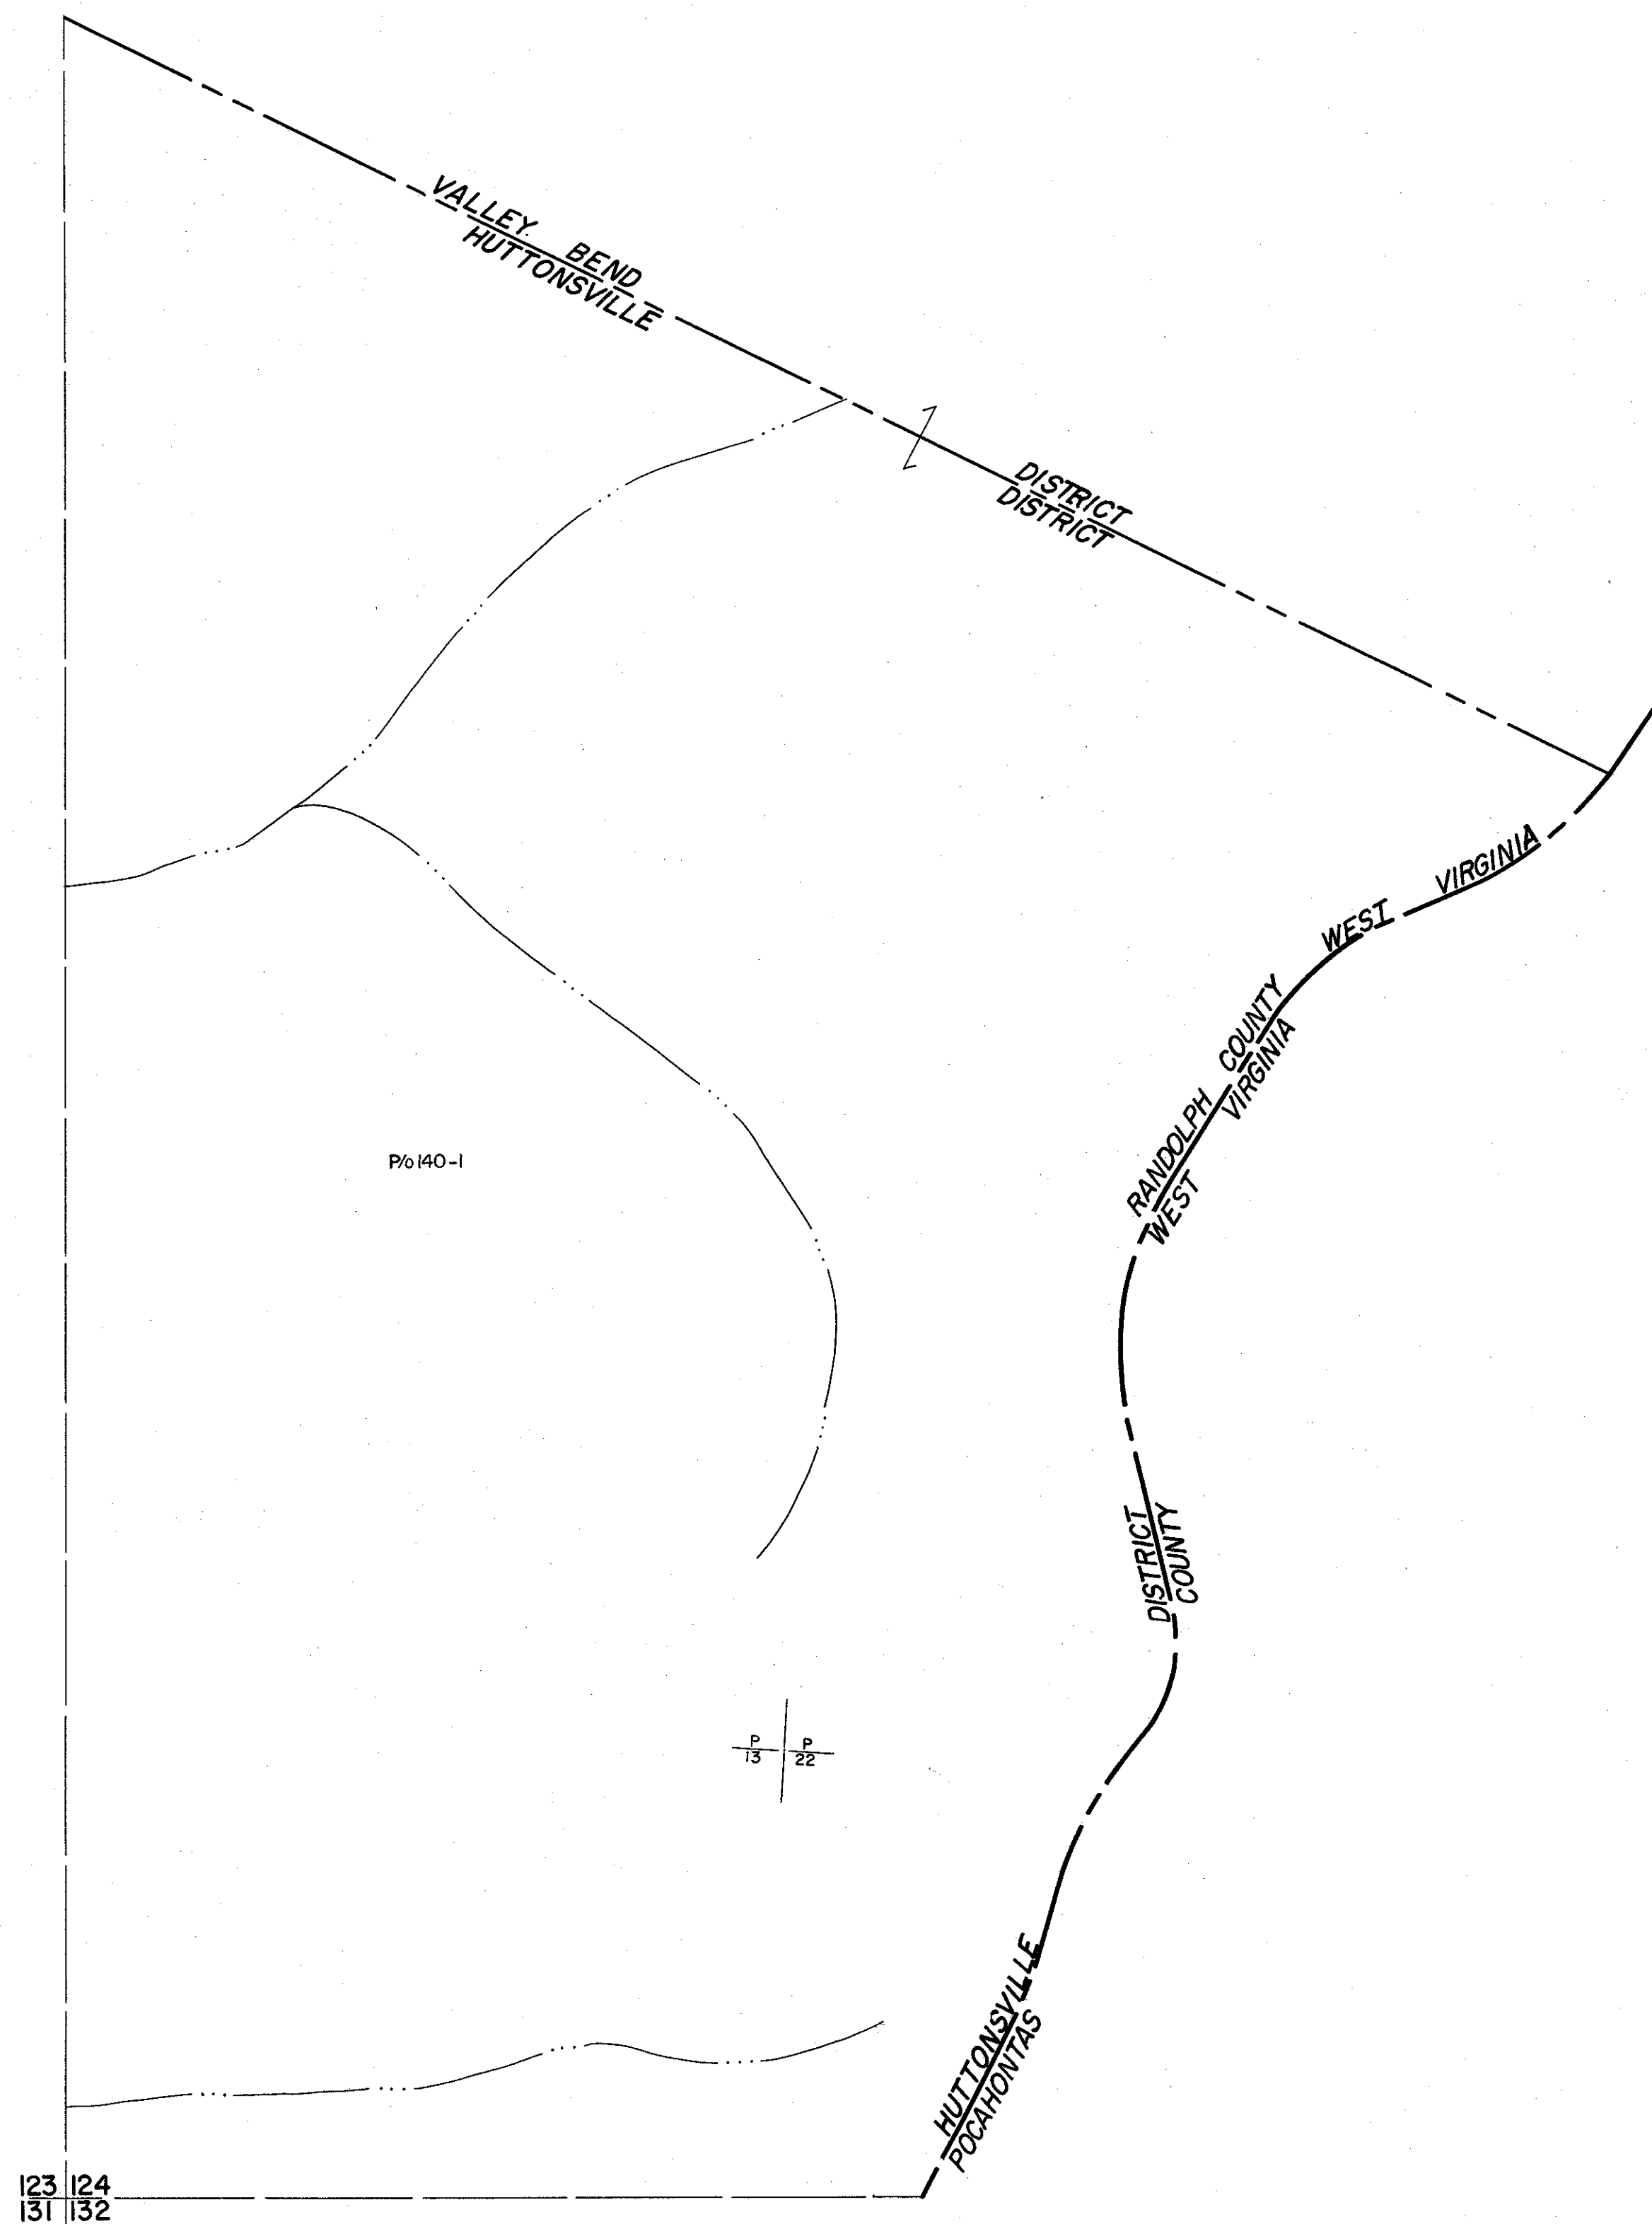

123 124
131 132

124
132

For Tax Purposes Only

Prepared by
MICHAEL BAKER, JR., INC.
Consulting Engineers
Rochester, Pennsylvania


Legend

Property line	—	Original lot line	— (15)
Edge of pavement or roadway	—	Dead lot number	— (15)
Corporation line	—	Parcel or index number	— (15)
District line	—	Improvement	— (15)
County line	—	Railroad	— (15)

Revisions

1	6-30-64	9	17
2	Revised to 7-1-69	10	18
3		11	19
4		12	20
5		13	21
6		14	22
7		15	23
8		16	24

KEY MAP

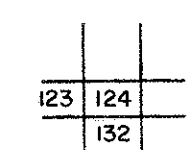

RANDOLPH COUNTY
STATE OF WEST VIRGINIA
Office of Assessor

DISTRICT

HUTTONSVILLE

SHEET NO:124

Date, Aerial Photography: April, 1963 Date, Map: June, 1963
Photo No: 385-13-22 Scale: 1"=400'