


133

125
133 134

133
141

133 134
141 142

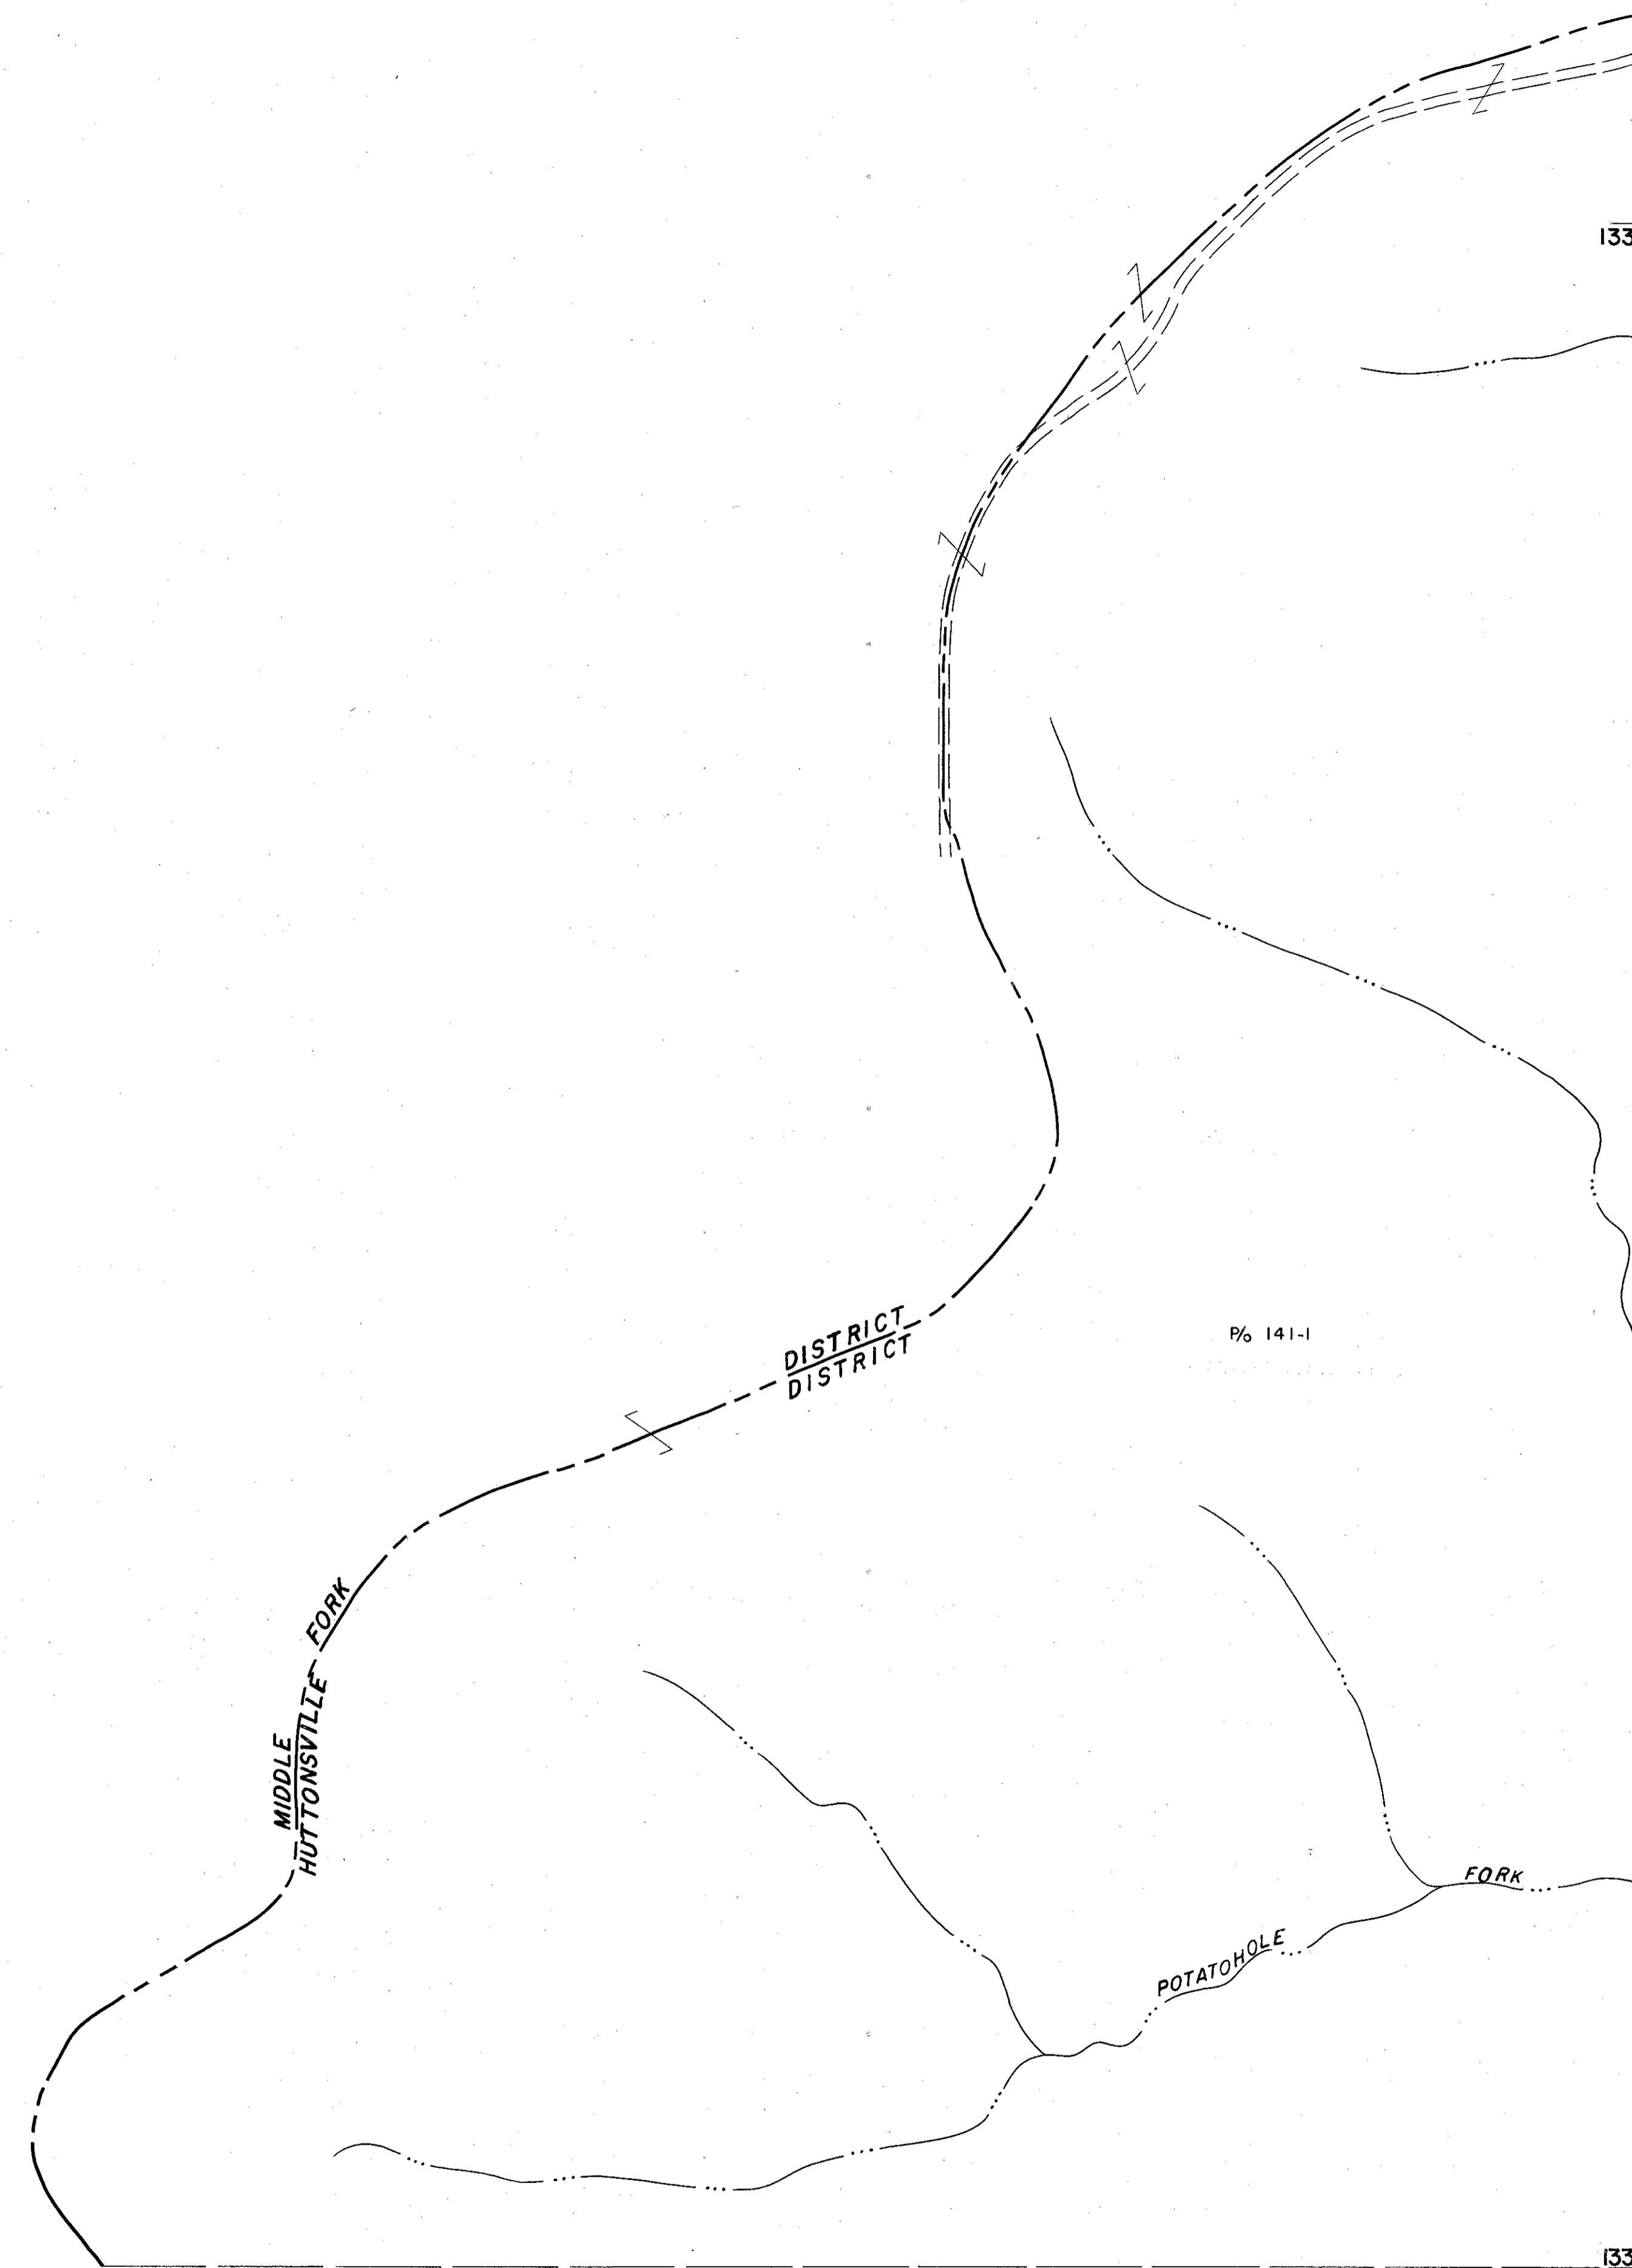

For Tax Purposes Only

Prepared by
MICHAEL BAKER, JR., INC.
Consulting Engineers
Rochester, Pennsylvania


Legend

Property line	—	Original lot line	—
Edge of pavement or roadway	—	Deed lot number	(15)
Corporation line	—	Parcel or index number	⊙
District line	—	Improvement	○
County line	—	Railroad	—

Revisions

1	6-30-64	9	17
2	OGIS	10	18
3		11	19
4		12	20
5		13	21
6		14	22
7		15	23
8		16	24

KEY MAP

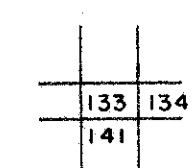

RANDOLPH COUNTY
STATE OF WEST VIRGINIA
Office of Assessor

DISTRICT

HUTTONSVILLE

SHEET NO: 133

Date, Aerial Photography: April 1963 Date, Map: June 1963
Photo No: 385-14-9 Scale: 1" = 400'