


141|142
149|150

142|143
150|151

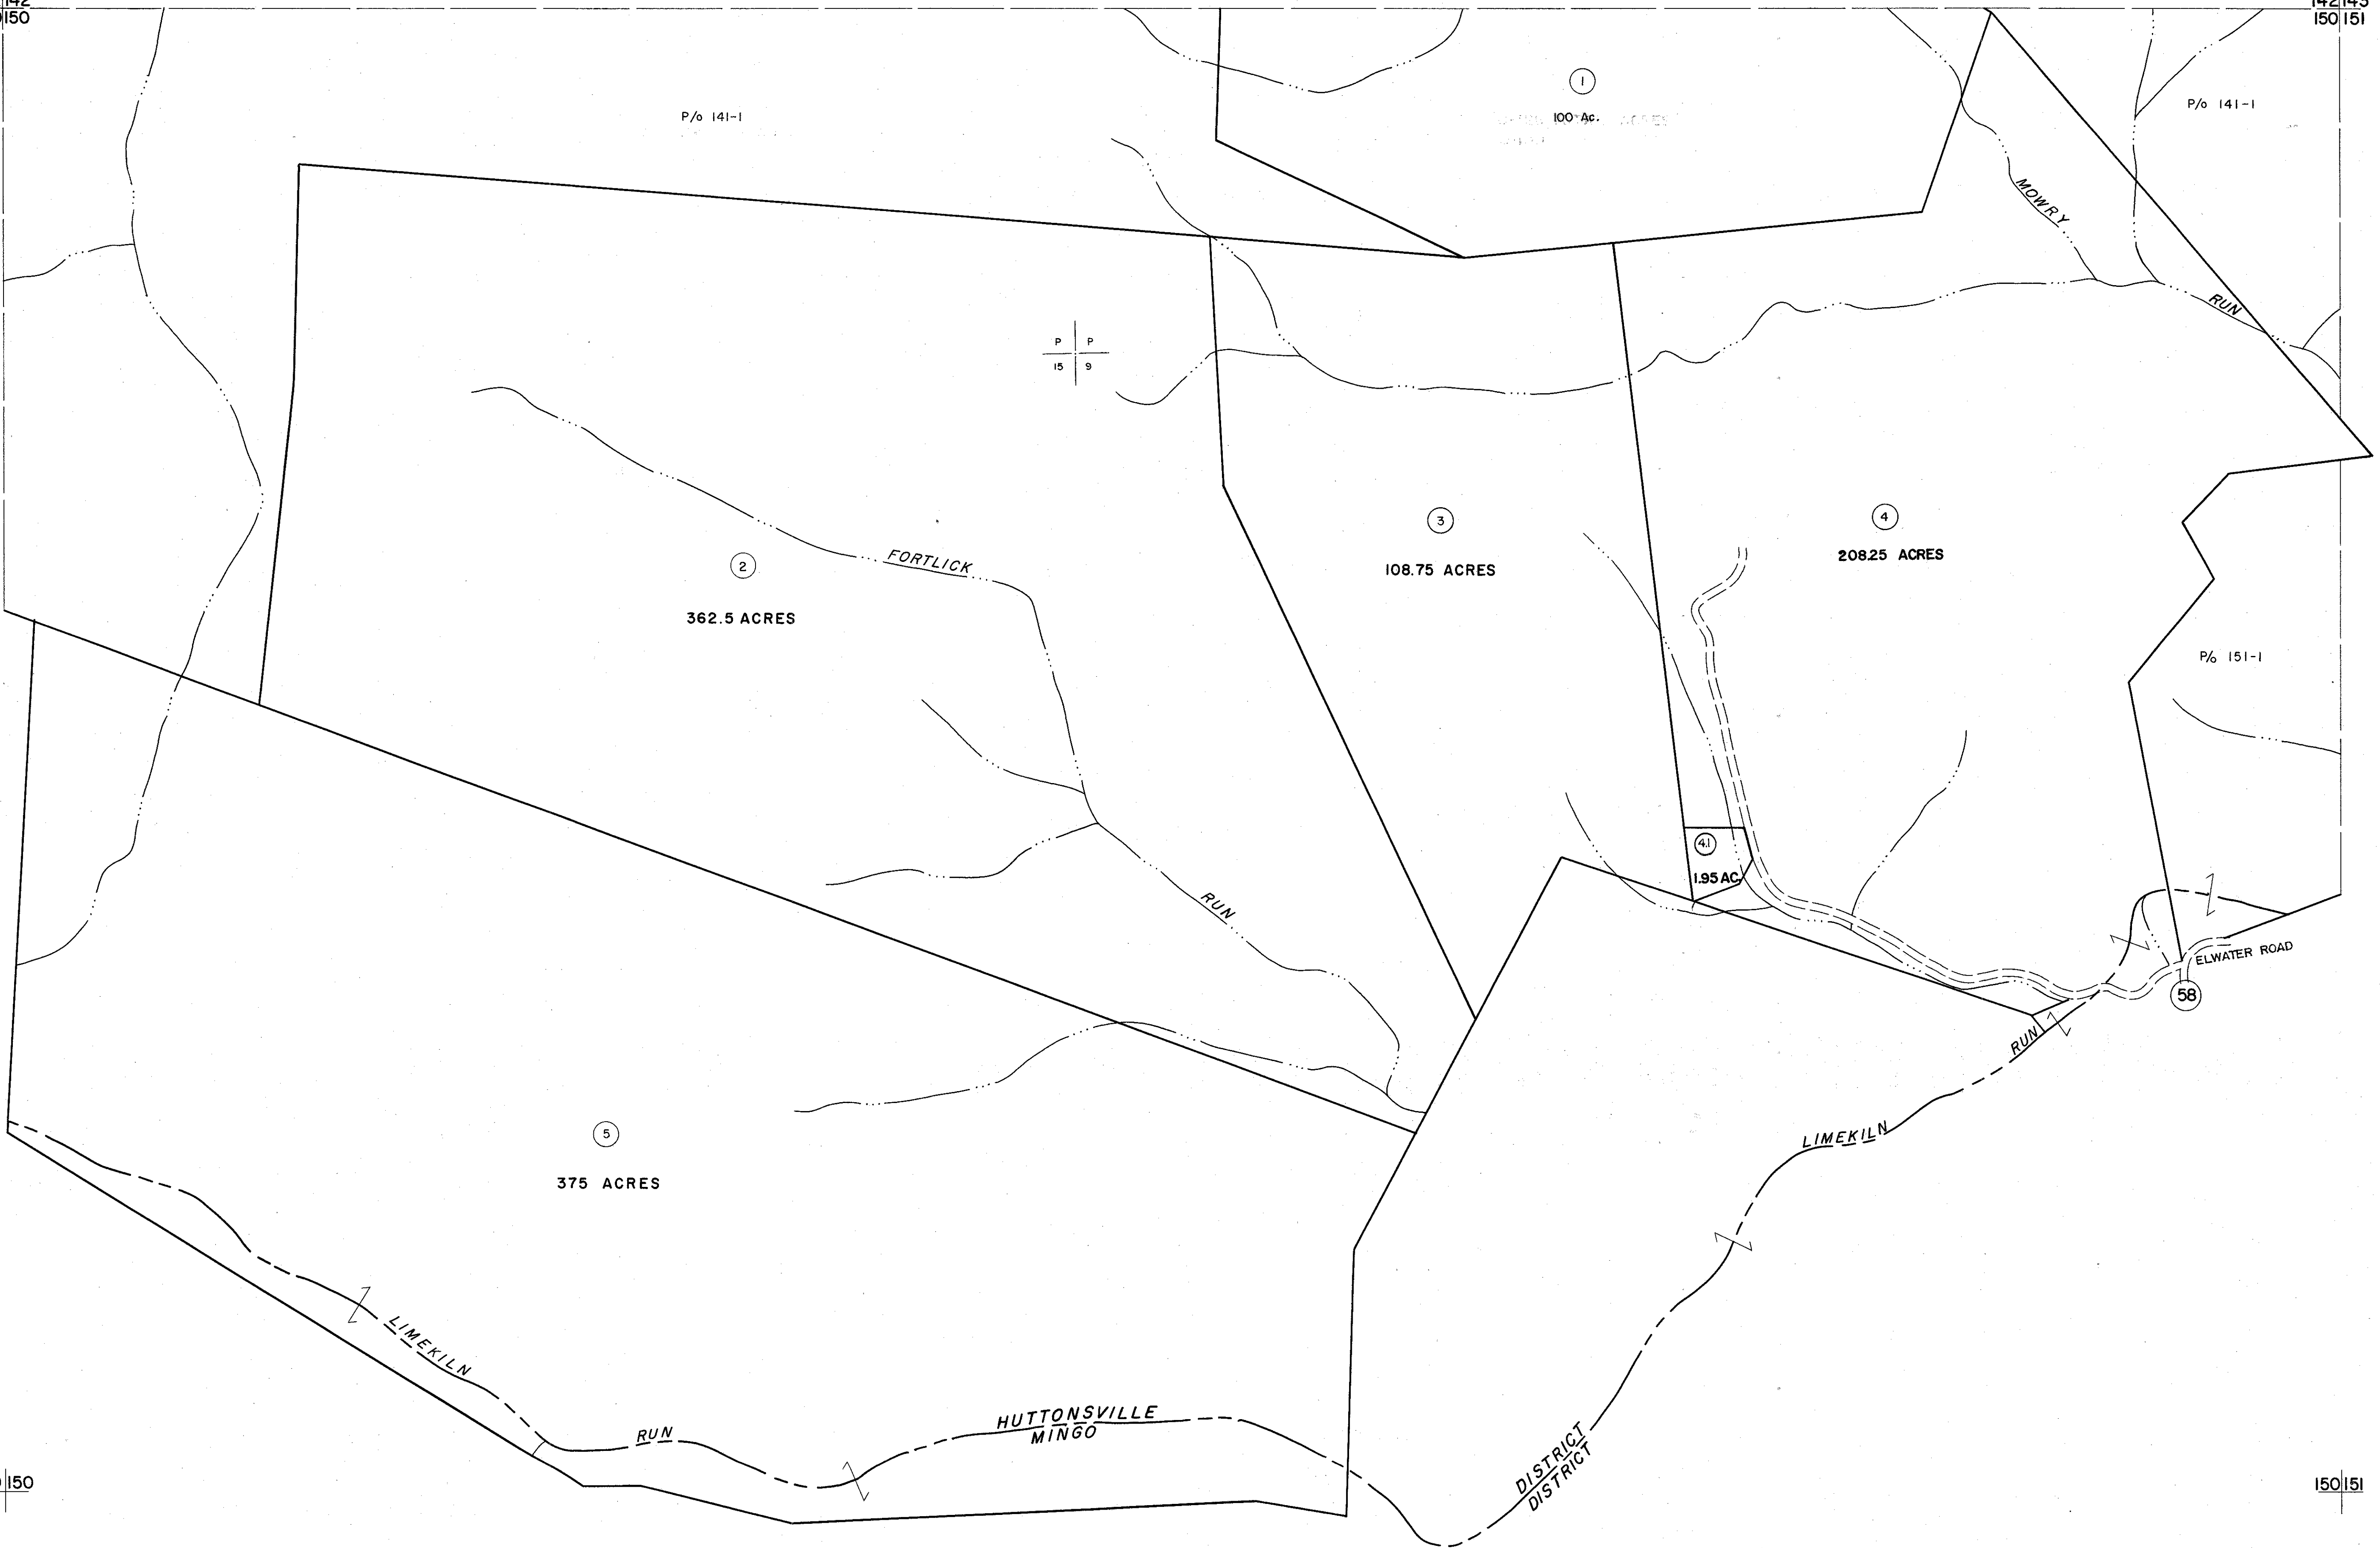

149|150

150|151

For Tax Purposes Only

Prepared by
MICHAEL BAKER, JR., INC.
Consulting Engineers
Rochester, Pennsylvania


Legend

Property line	—	Original lot line	—
Edge of pavement or roadway	—	Deed lot number	(15)
Corporation line	—	Parcel or index number	(9)
District line	—	Improvement	o
County line	—	Railroad	—

Revisions

1	6-30-64	9		17	
2	JULY, 1980	10	TRL	18	
3	JULY, 1986	11	TRL	19	
4	7-1-89	12		20	
5	OGIS 3/1/91	13		21	
6	OGIS 4-15-92	14	JEB	22	
7		15		23	
8		16		24	

KEY MAP

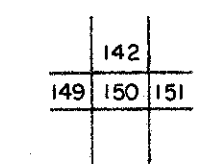

RANDOLPH COUNTY

STATE OF WEST VIRGINIA

Office of Assessor

DISTRICT

HUTTONSVILLE

SHEET NO: 150

Date, Aerial Photography: April, 1963 Date, Map: June, 1963
Photo No: 385-15-9 Scale: 1"=400'