


152
157

152 153
157 158

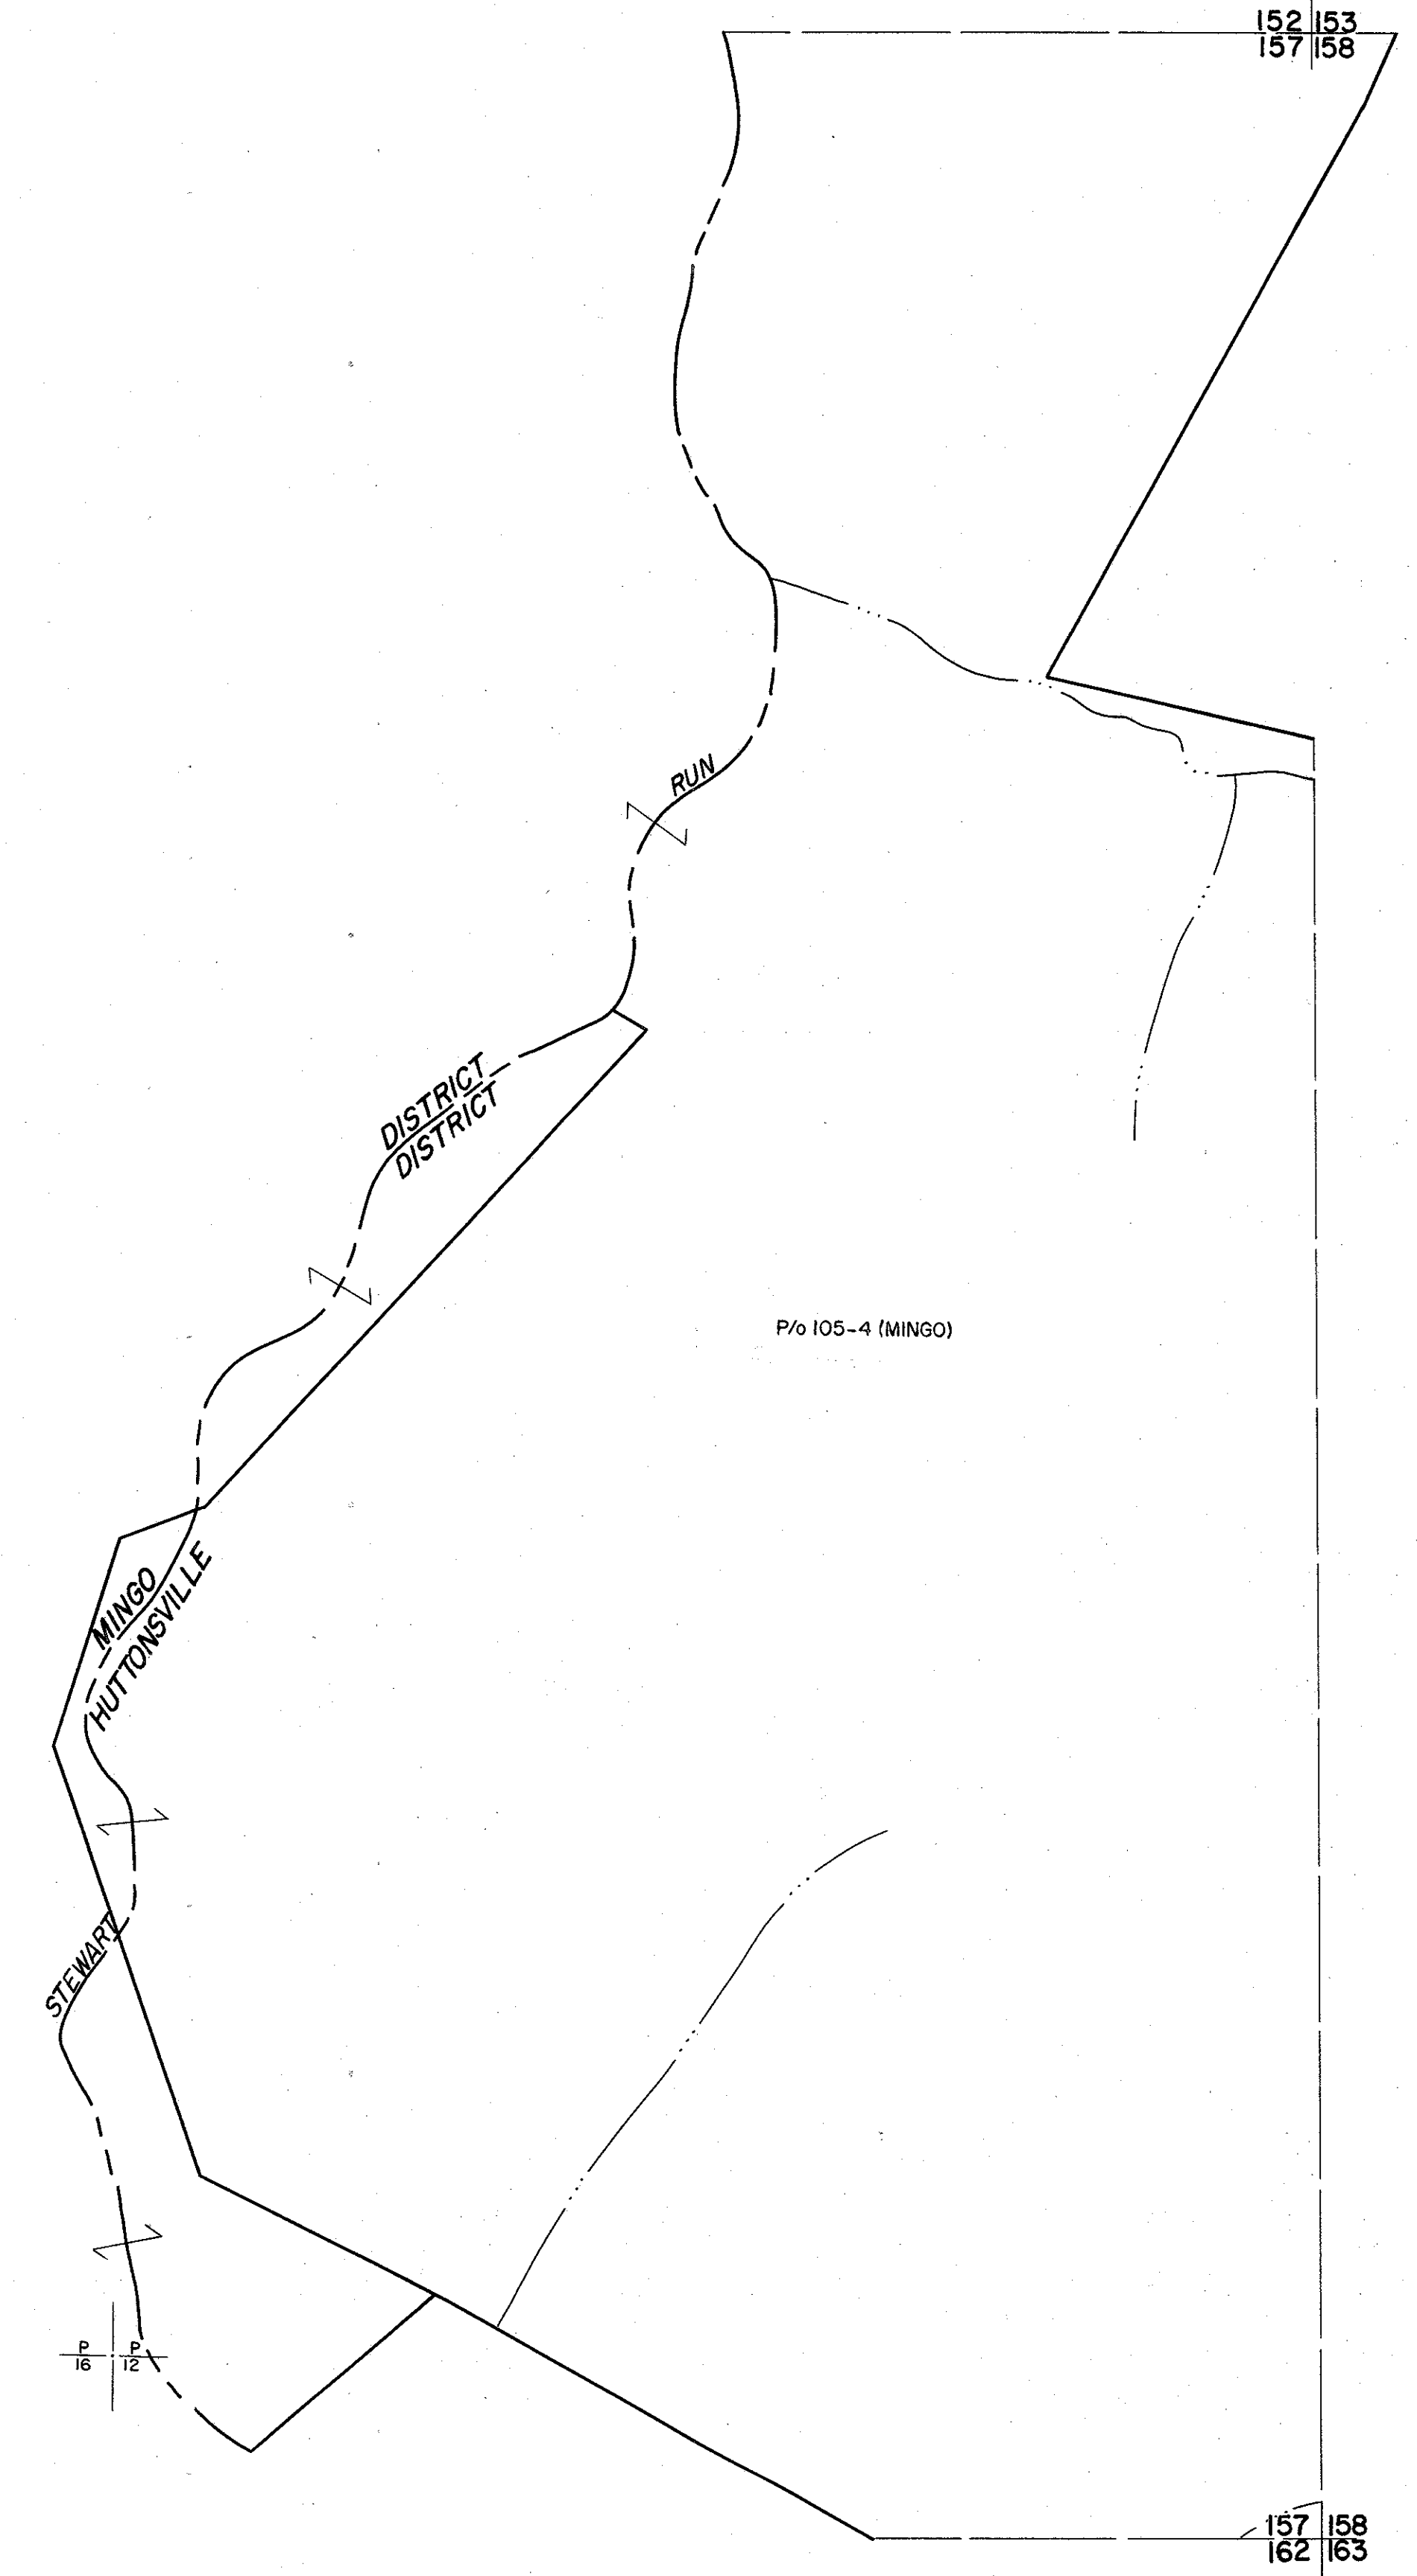

157
162

157 158
162 163

For Tax Purposes Only

Prepared by
MICHAEL BAKER, JR., INC.
Consulting Engineers
Rochester, Pennsylvania


Legend

Property line	—————	Original lot line	- - - - -
Edge of pavement or roadway	=====	Deed lot number	(15)
Corporation line	-----	Parcel or index number	⊙
District line	- · - · -	Improvement	○
County line	-----	Railroad	—+—+—+—

Revisions

1	6-30-64	9	17
2	OGIS	3/1/91	18
3			19
4			20
5			21
6			22
7			23
8			24

KEY MAP

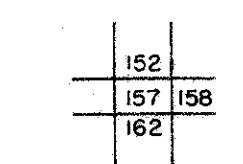

RANDOLPH COUNTY
STATE OF WEST VIRGINIA
Office of Assessor

DISTRICT
HUTTONSVILLE

SHEET NO:157

Date, Aerial Photography: April, 1963
Photo No: 385-16-12
Date, Map: June, 1963
Scale: 1" = 400'