


157
162

157 158
162 163

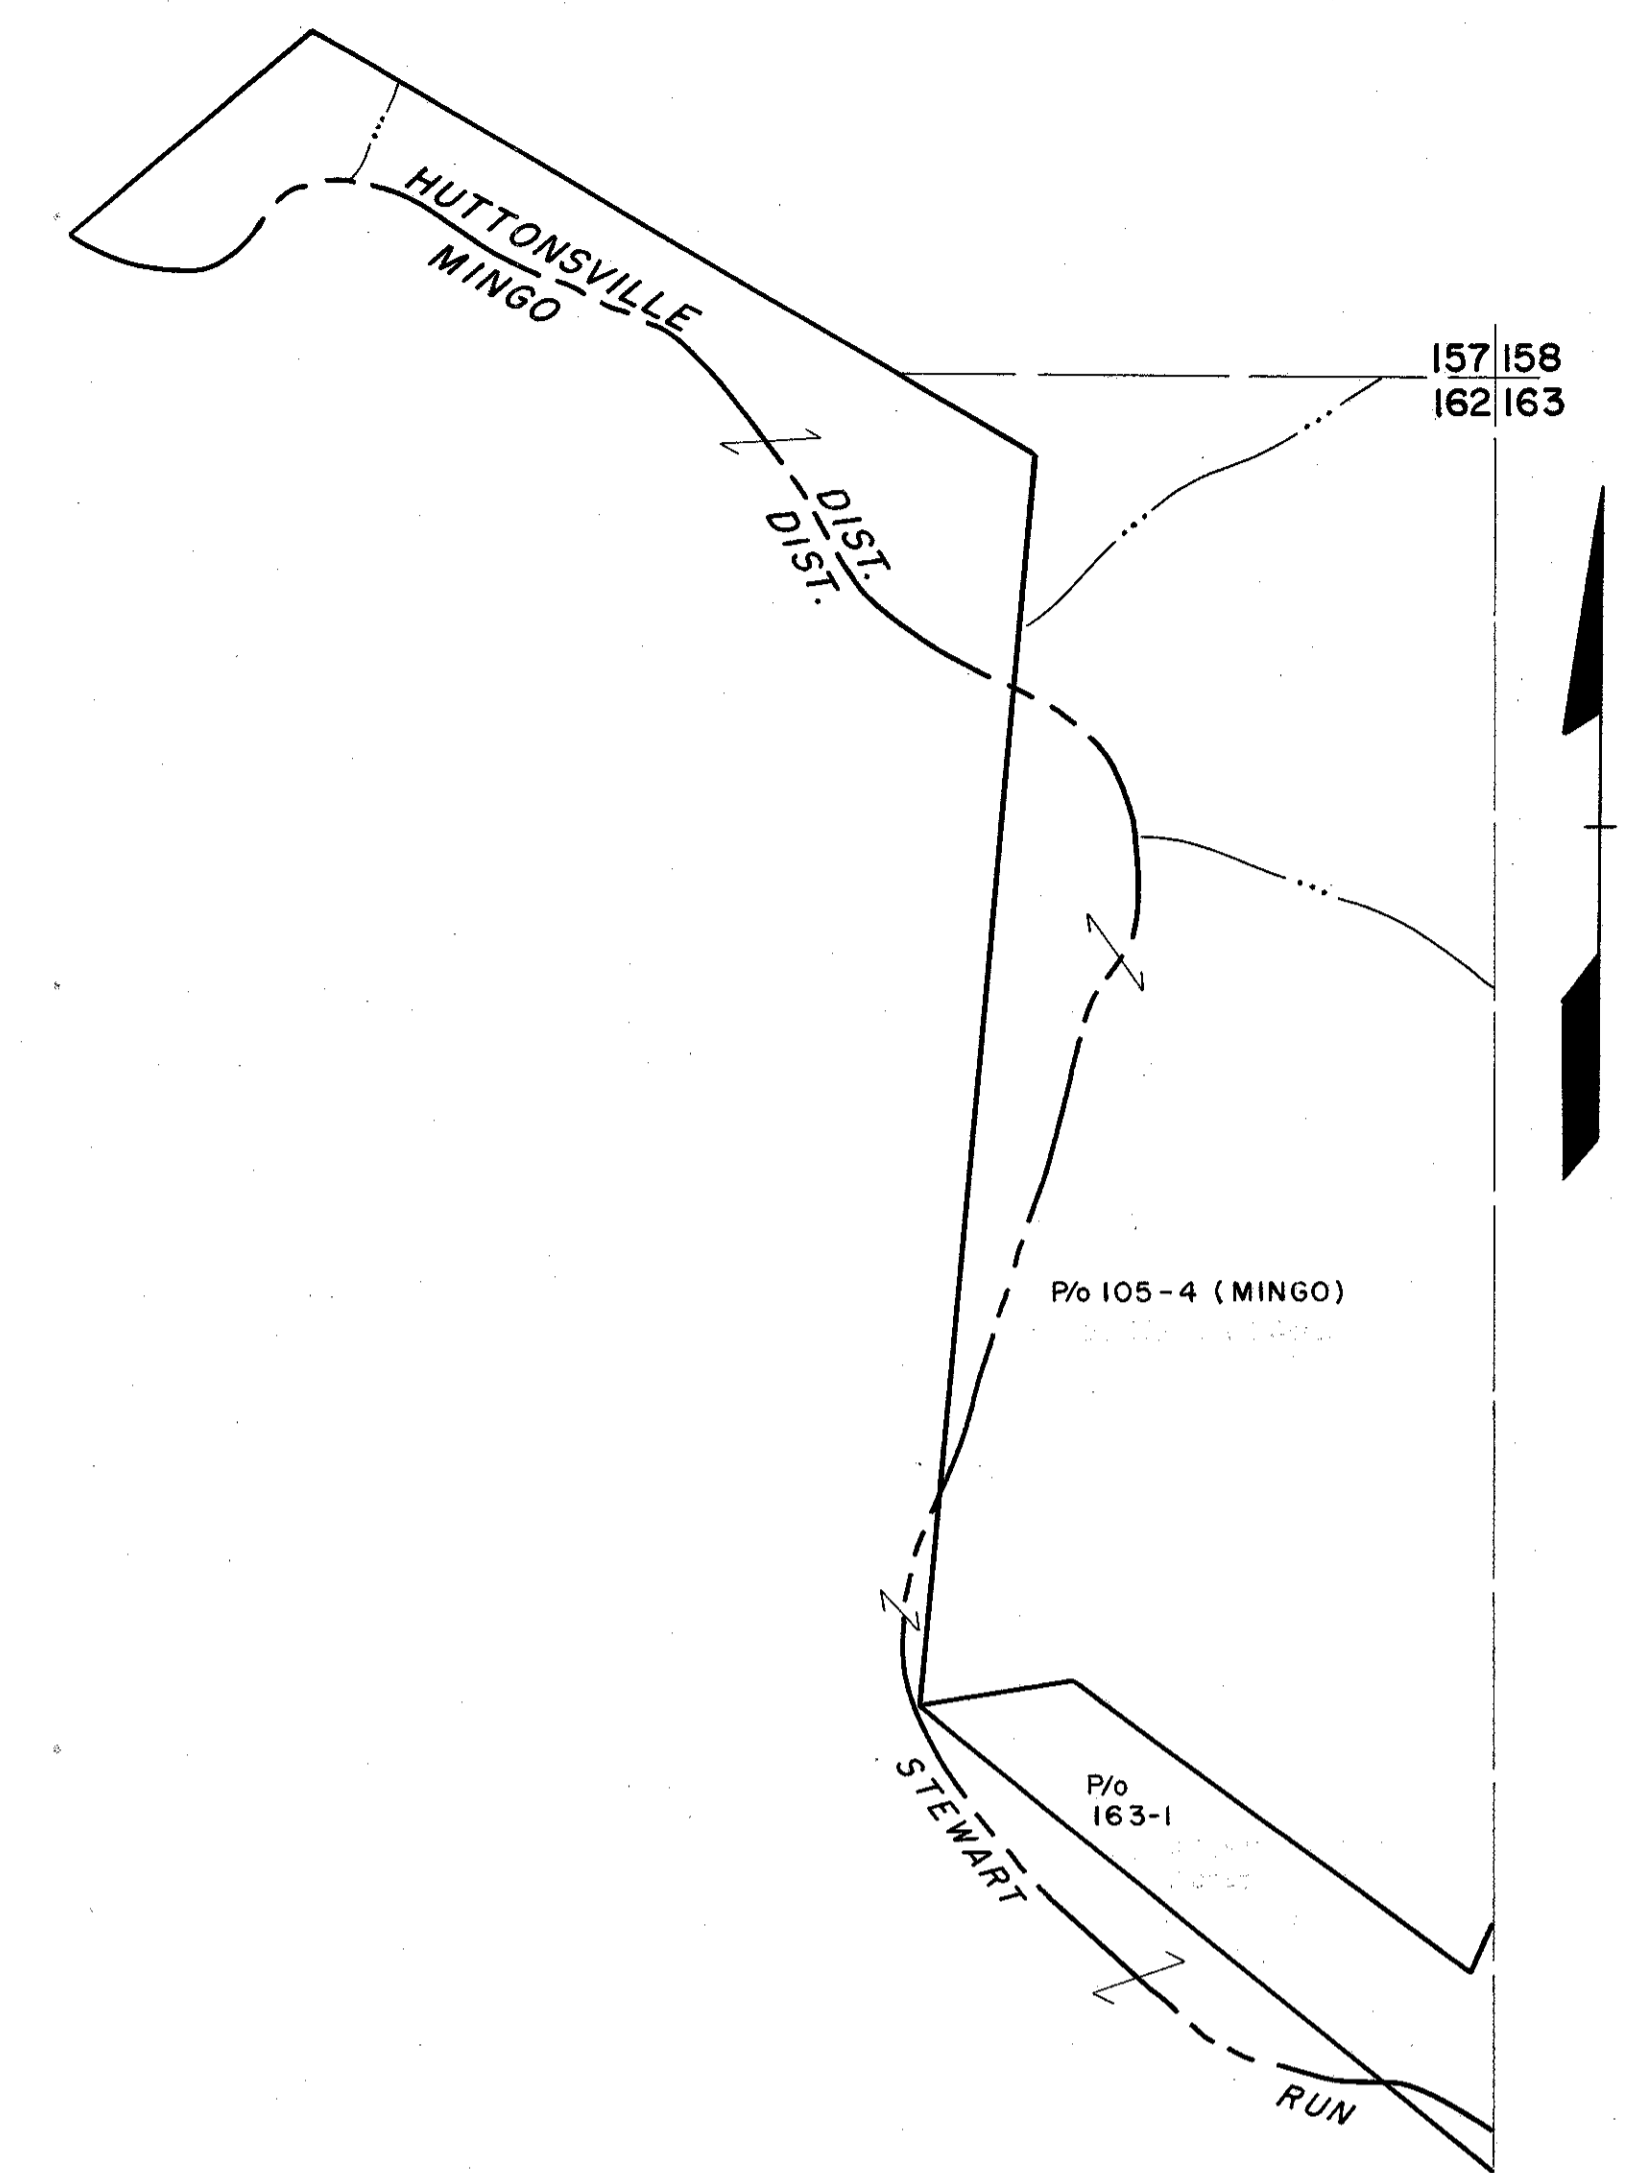

162

162 163

For Tax Purposes Only

Prepared by
MICHAEL BAKER, JR., INC.
Consulting Engineers
Rochester, Pennsylvania


Legend

Property line	—————	Original lot line	—————
Edge of pavement or roadway	———	Deed lot number	(15)
Corporation line	-----	Parcel or index number	⊙
District line	- - - - -	Improvement	○
County line	-----	Railroad	—+—+—+—

Revisions

1	6-30-64	9	17
2	OGIS	3/1/91	10
3			11
4			12
5			13
6			14
7			15
8			16
			18
			19
			20
			21
			22
			23
			24

KEY MAP

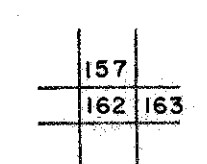

RANDOLPH COUNTY

STATE OF WEST VIRGINIA

Office of Assessor

DISTRICT

HUTTONSVILLE

SHEET NO: 162

Date, Aerial Photography: April, 1963 Date, Map: June, 1963
Photo No.: 385-16-11 Scale: 1" = 400'