


166|
168|

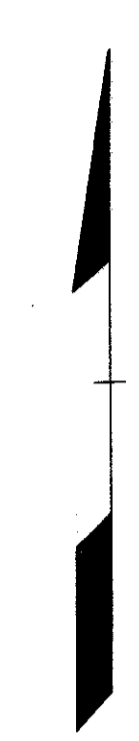

167|168

168|

For Tax Purposes Only

Prepared by
MICHAEL BAKER, JR., INC.
Consulting Engineers
Rochester, Pennsylvania


Legend

Property line	—————	Original lot line	-----
Edge of pavement or roadway	=====	Deed lot number	(15)
Corporation line	-----	Parcel or index number	⊙
District line	-----	Improvement	○
County line	-----	Railroad	—+—+—

Revisions

1	6-30-64	9	17
2	Rev. to 7-1-88	REB	10
3			11
4			12
5			13
6			14
7			15
8			16
			18
			19
			20
			21
			22
			23
			24

KEY MAP

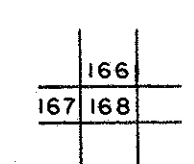

RANDOLPH COUNTY
STATE OF WEST VIRGINIA
Office of Assessor

DISTRICT
HUTTONSVILLE

SHEET NO: 168

Date, Aerial Photography: April 1963 Date, Map: June 1963
Photo No.: 385-17-16 Scale: 1"=400'