


118 119
125 126

119 120
126 127

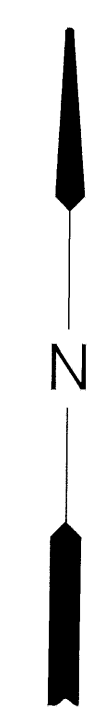

| | | | |
|------------|-----------------------------------|------------|----------------------------|
| (126/21.1) | (1200'x200'x140'x125') | (126/21.1) | (186.6'x343.7'x85'x343.7') |
| (126/21.0) | (1124.25'x403.08'x48.97'x389.87') | (126/23.1) | (198'x77'x202.13'x70') |
| (126/21) | (235.5'x56'x334.4) | (126/23) | (126'x142'x128'x166') |
| (126/25) | (159'x295'x20'x46.2'x313') | (126/23) | 1.12 AC |
| (126/22) | (129.7'x144') | (126/40) | (1100'x200'x100'x192') |
| (126/25) | 1 AC | (126/45) | 1.33 AC |
| (126/25) | 0.37 AC | (126/43) | 1.5 AC |
| (126/23) | (125'x166'x128'x100') | (126/49) | 0.33 AC |
| (126/28.1) | (150'x175'x150'x142') | (126/5) | 1 AC |

For Tax Purposes Only
 Prepared by
 McKenzie Engineering Corporation
 806 Broad Street
 Summersville, WV 26651

| LEGEND | |
|-----------------------------|-----------------------------|
| Property line | Original lot line |
| Edge of pavement or roadway | Deed lot number (15) |
| Corporation line | Parcel or index number (99) |
| District line | Improvement |
| County line | Railroad |

| REVISIONS | |
|-----------|--|
| 1 | |
| 2 | |
| 3 | |
| 4 | |
| 5 | |
| 6 | |
| 7 | |
| 8 | |

RESTRICTION
 All tax maps created under the provisions of reappraisal legislation are the property of Randolph County West Virginia and the reproduction, copying, distribution or sale of such tax maps or any copies thereof without the written permission of the Randolph County Assessor is prohibited by law.

| KEY MAP | |
|-------------|--|
| 119 | |
| 125 126 127 | |
| 132 | |

RANDOLPH COUNTY
 STATE OF WEST VIRGINIA
 Office of Assessor

DISTRICT
 LEADSVILLE
 SHEET NO: 126
 Date, Aerial Photography: April, 1963
 Photo No: 385-6-11
 Date, Map: June, 1963
 Scale: 1" = 400'