




117 118  
122 123

118 119  
123 124

122 123  
129 130

123 124  
130 131

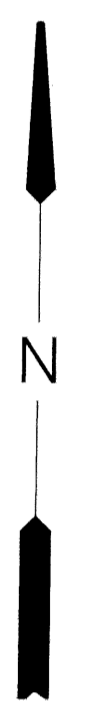

For Tax Purposes Only

Prepared by  
McKenzie Engineering Corporation  
806 Broad Street  
Summersville, WV 26651

LEGEND

Property line	Original lot line	Deed lot number (15)
Edge of pavement or roadway	Parcel or index number (20)	Improvement (o)
Corporation line	Railroad	
District line		
County line		


REVISIONS

1
2
3
4
5
6
7
8

RESTRICTION

All tax maps created under the provisions of reappraisal legislation are the property of Randolph County West Virginia and the reproduction, copying, distribution or sale of such tax maps or any copies thereof without the written permission of the Randolph County Assessor is prohibited by law.

KEY MAP

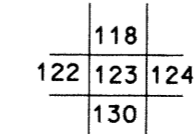

RANDOLPH COUNTY  
STATE OF WEST VIRGINIA  
Office of Assessor

DISTRICT

MIDDLE FORK

SHEET NO: 123

Date, Aerial Photography: Apr 11, 1963  
Photo No: 385-12-8

Date, Map: June, 1963  
Scale: 1" = 400'