


139|140
147|148

140|141
148|149

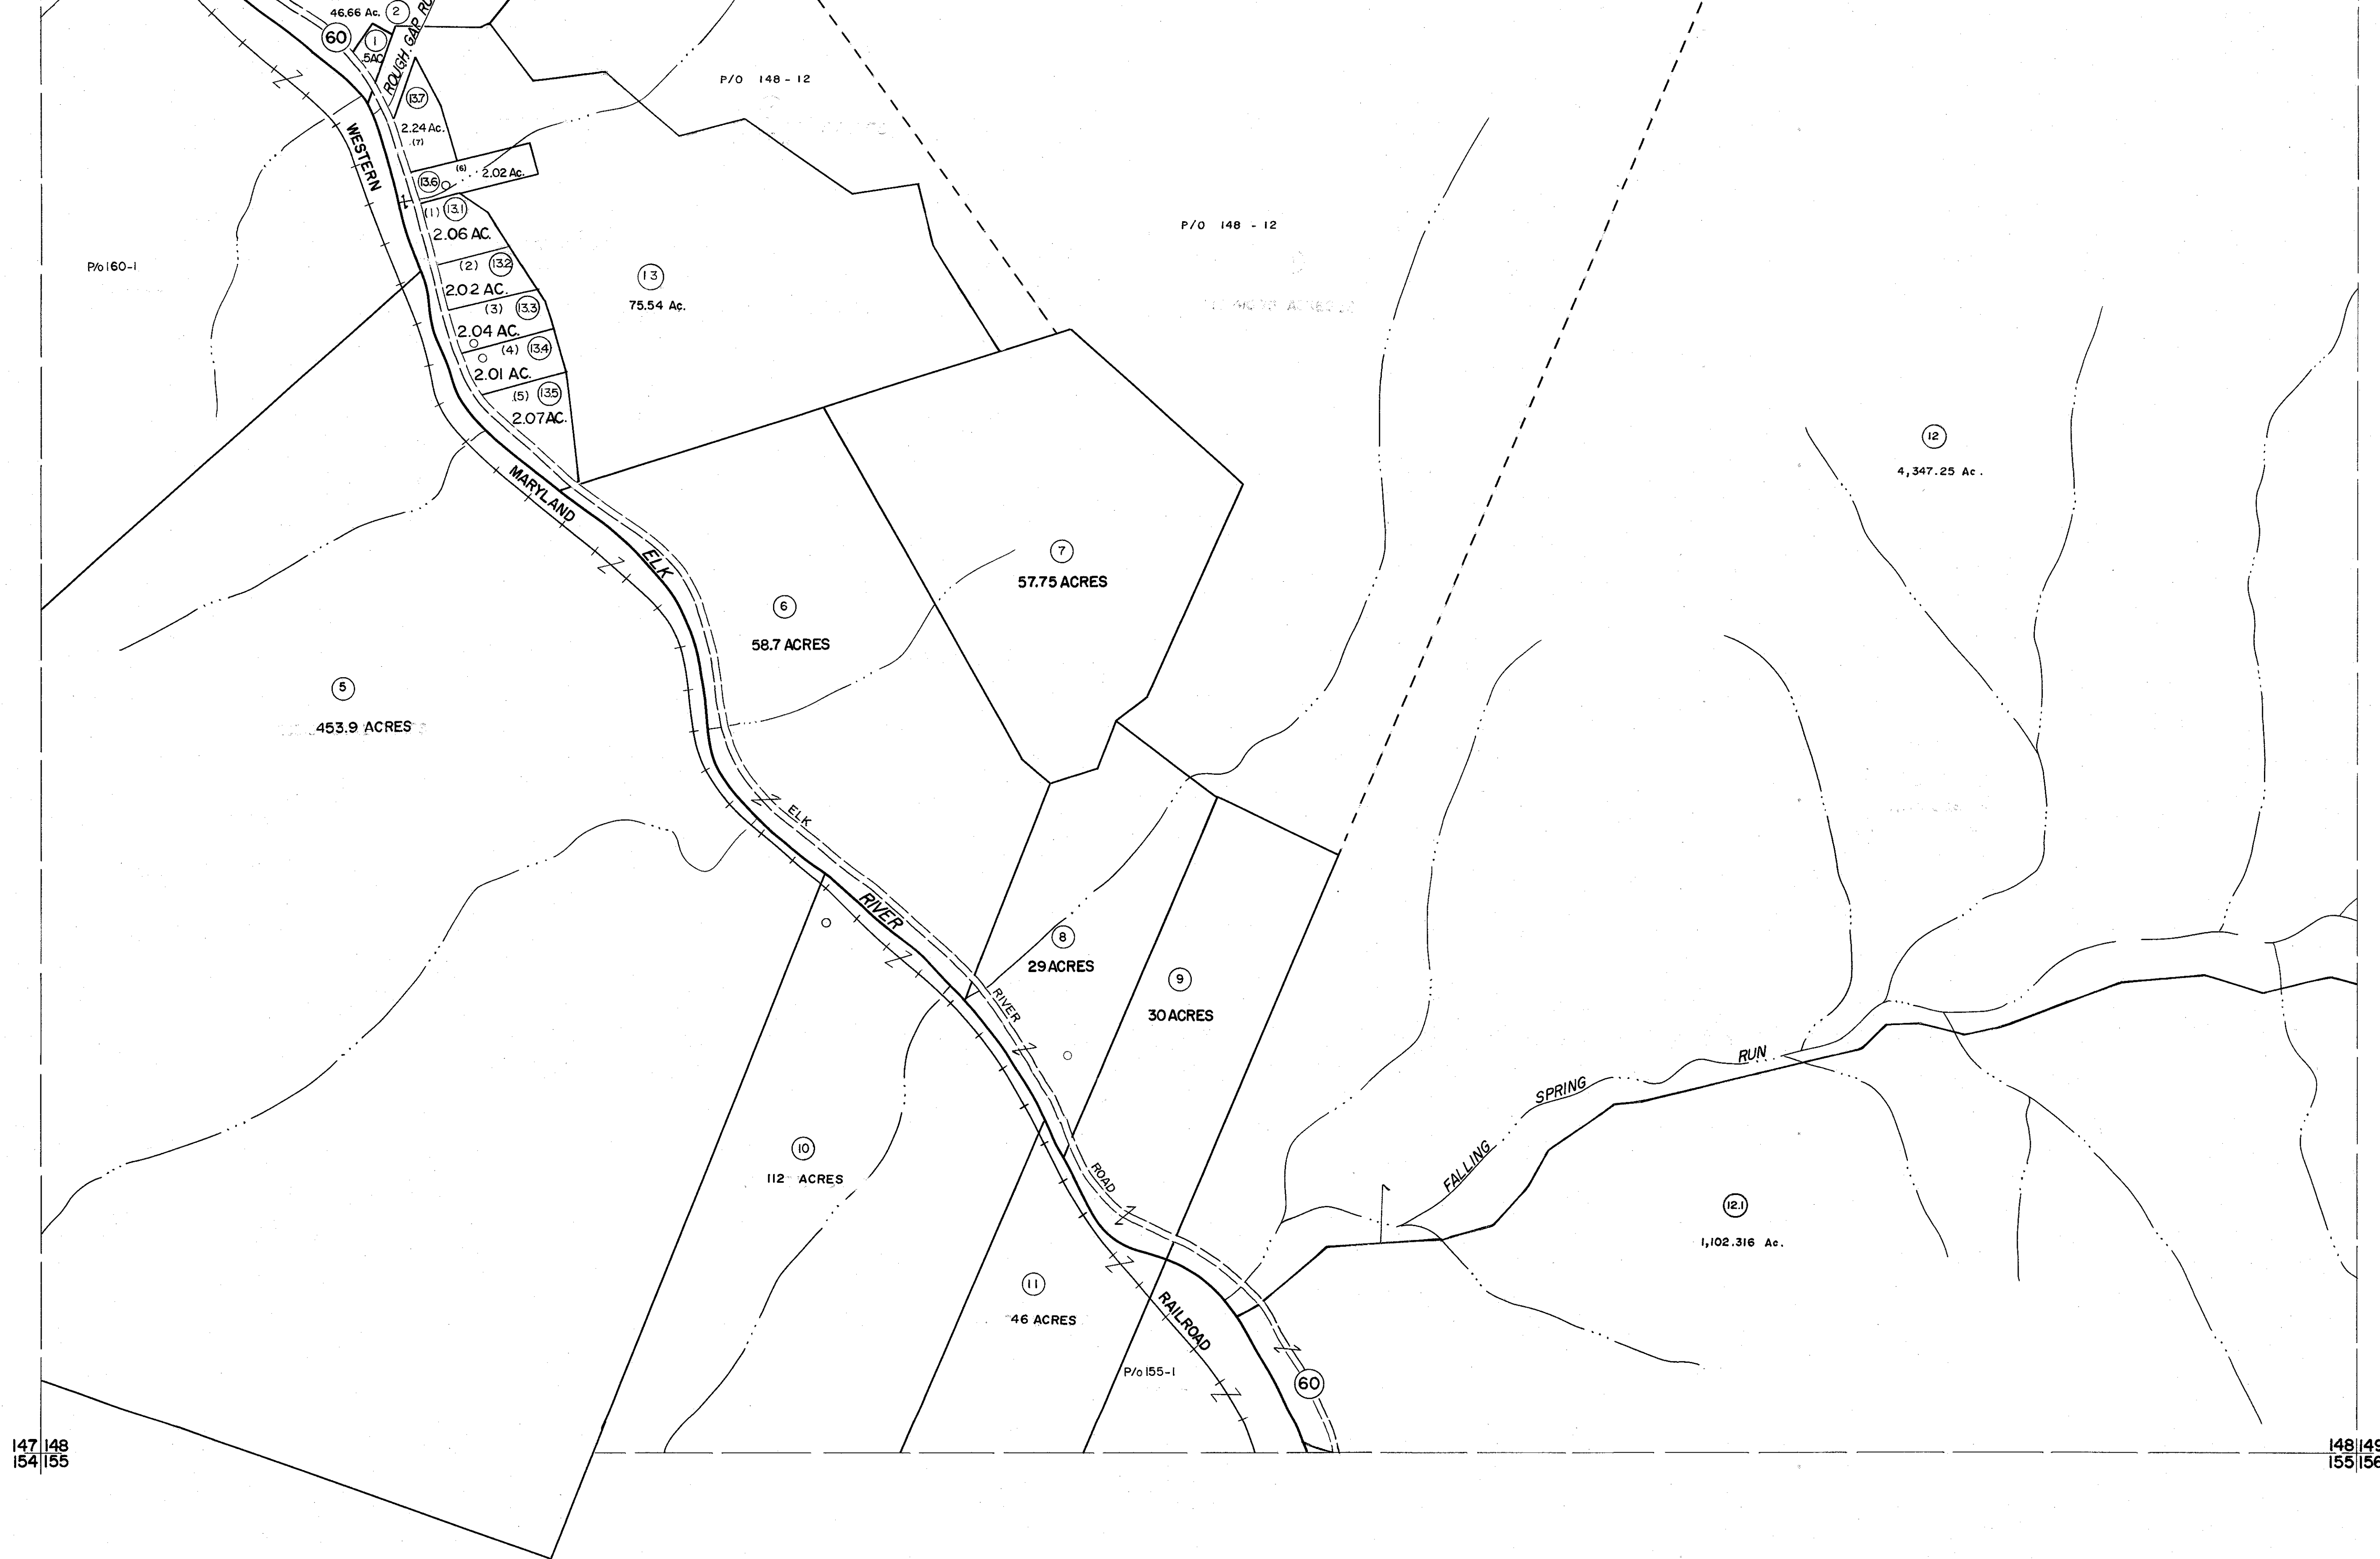

For Tax Purposes Only

Prepared by
MICHAEL BAKER, JR., INC.
Consulting Engineers
Rochester, Pennsylvania


Legend

Property line	— — — — —	Original lot line	— — — — —
Edge of pavement or roadway	— — — — —	Deed lot number	(15)
Corporation line	— — — — —	Parcel or index number	(39)
District line	— — — — —	Improvement	o
County line	— — — — —	Railroad	— — — — —

Revisions

1	6-30-64	9	SLS INC.-J.W.M. 4/97	17
2	Revised to 7-80	10		18
3	July, 1986	11	TRL	19
4	REV. TO 7-1-88	12	NCS	20
5	OGIS 2/24/91	13	DSH	21
6	OGIS 4-15-92	14	JEB	22
7	O.G.I.S 4-20-95	15	JEB	23
8	O.G.I.S 5-1-96	16	J.E.B	24

KEY MAP

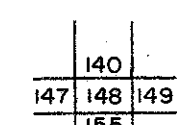

RANDOLPH COUNTY
STATE OF WEST VIRGINIA
Office of Assessor

DISTRICT

MINGO

SHEET NO: 148

Date, Aerial Photography: April, 1963 Date, Map: June, 1963
Photo No: 385-18-5 Scale: 1" = 400'