


108
112

108 109
112 113

112
116

112 113
116 117

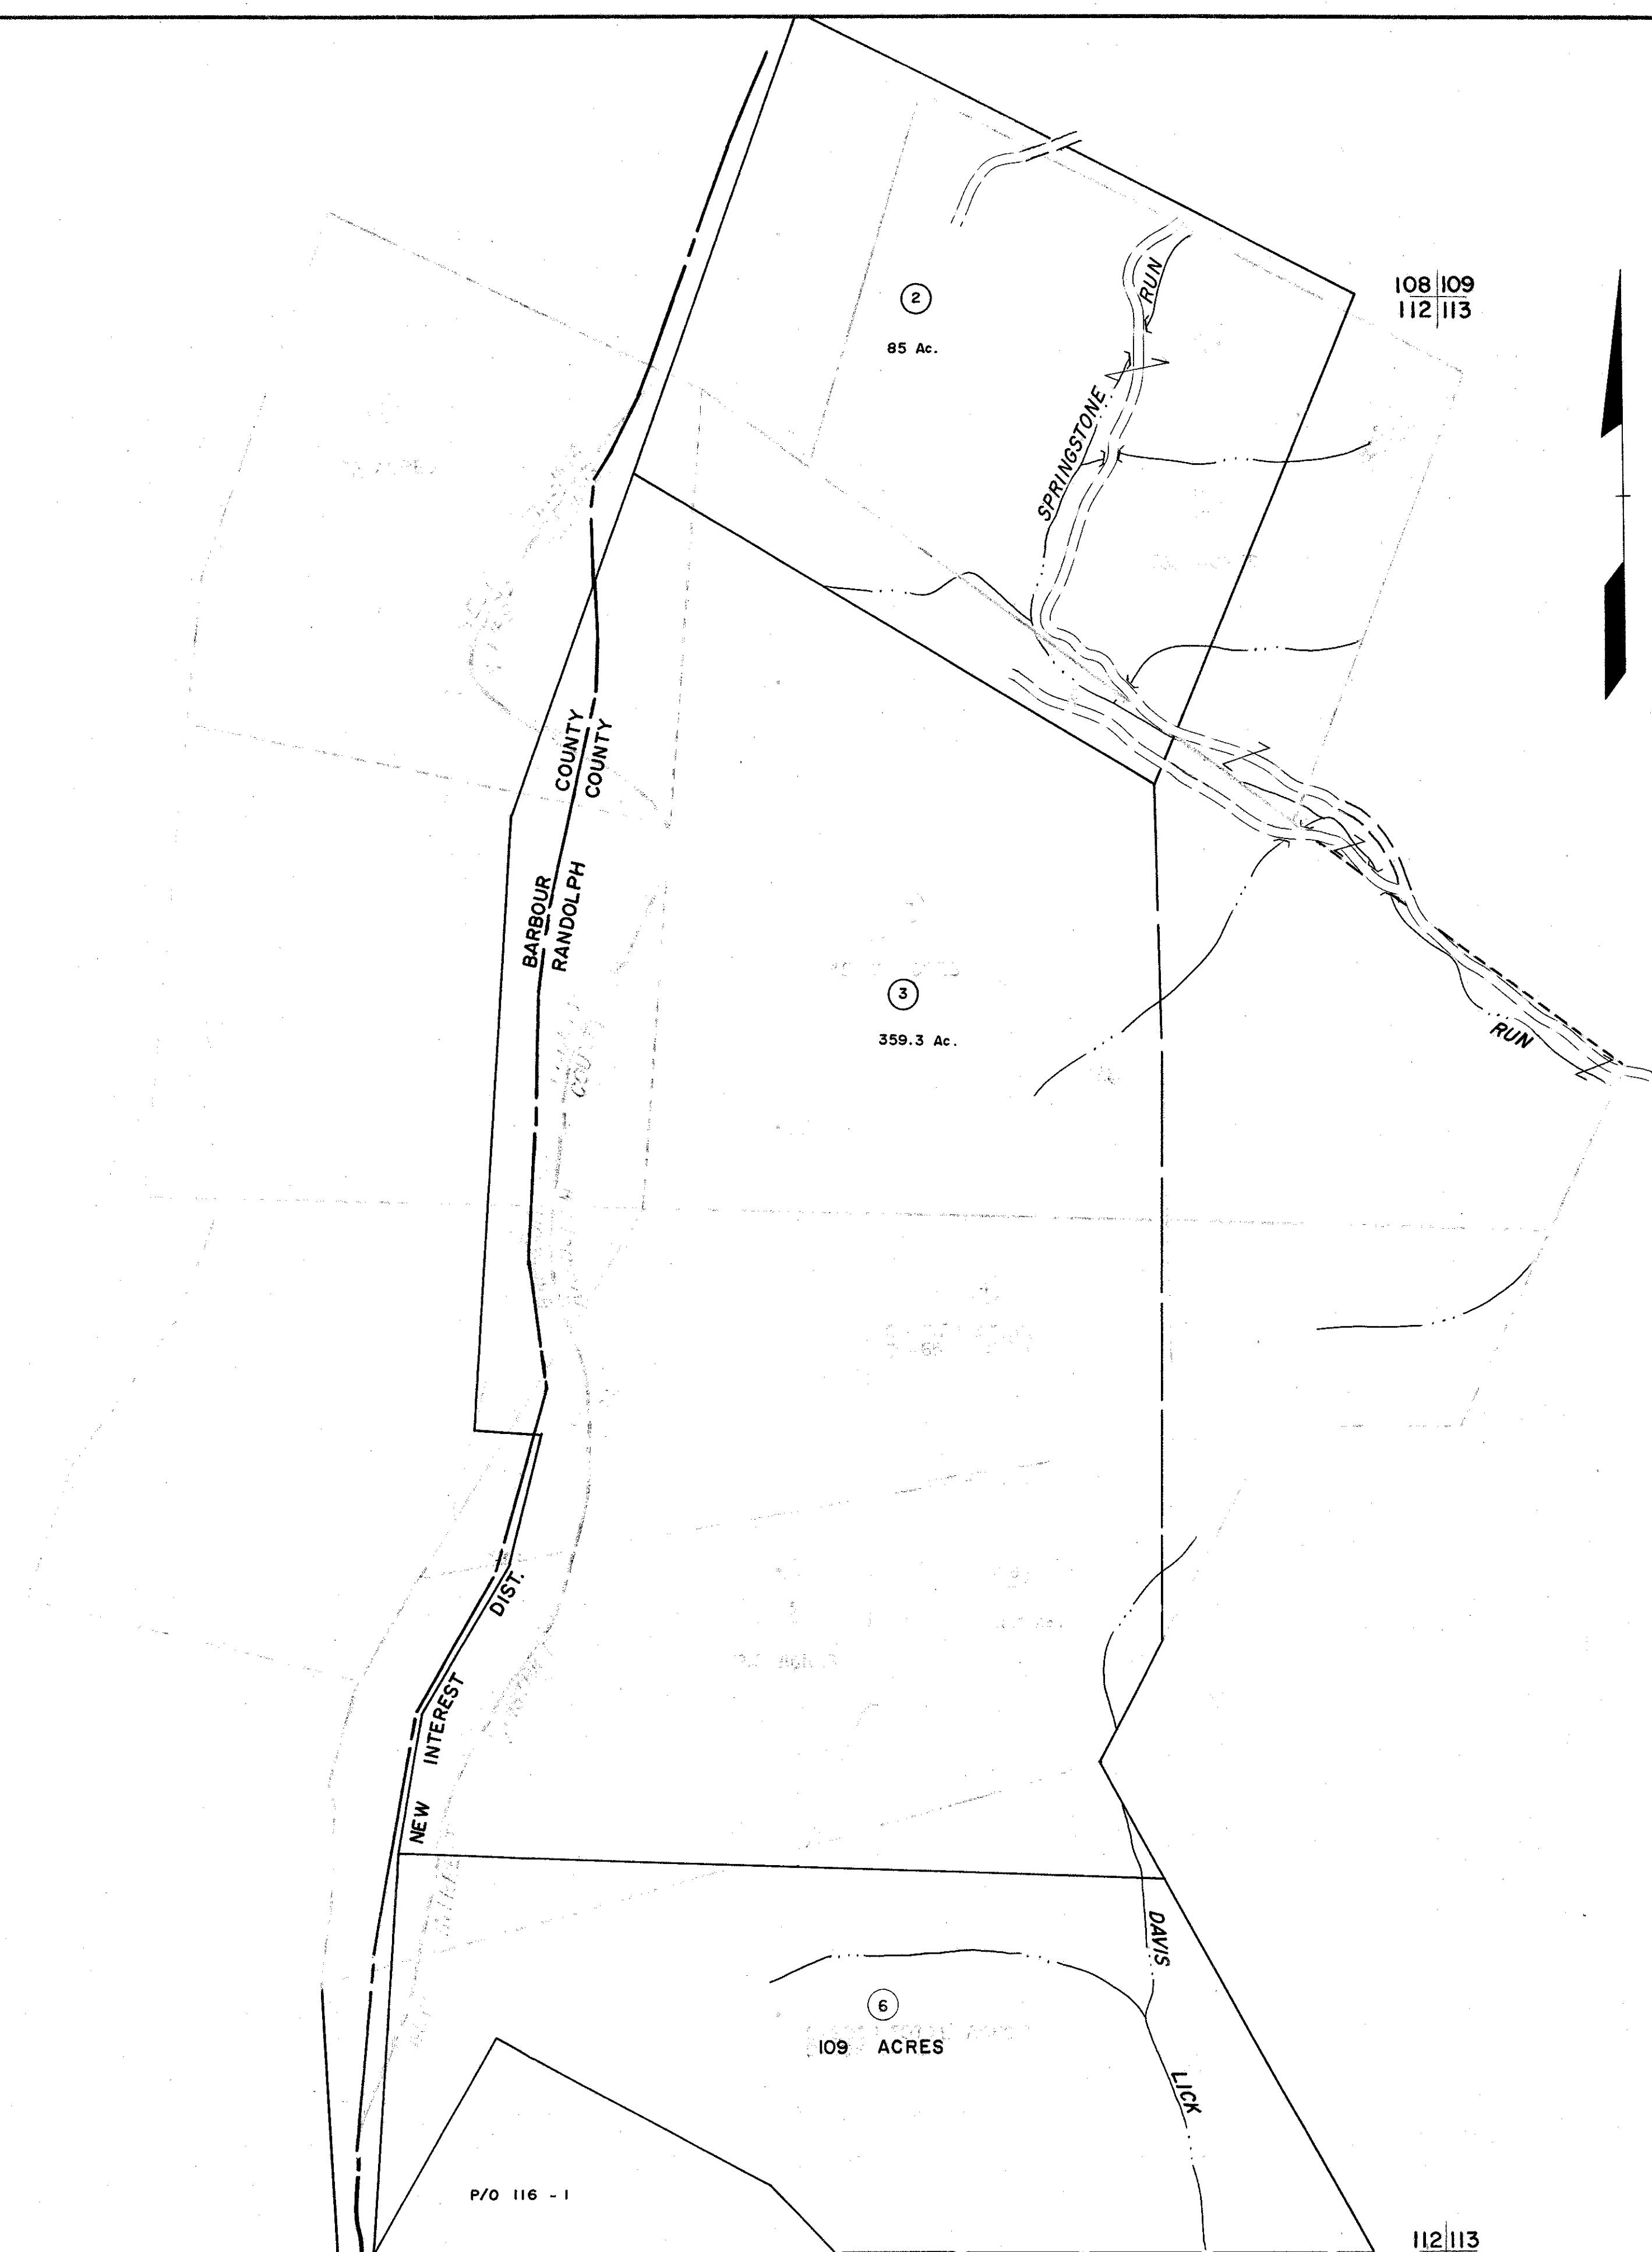

For Tax Purposes Only

Prepared by
MICHAEL BAKER, JR., INC.
Consulting Engineers
Rochester, Pennsylvania


Legend

Property line	—————	Original lot line	-----
Edge of pavement or roadway	———	Deed lot number	(15)
Corporation line	-----	Parcel or index number	(99)
District line	-----	Improvement	o
County line	-----	Railroad	+

Revisions

1	6-30-64	9		17	
2	Revised to 7-1-89	REB		18	
3	O.G.I.S. 4-30-92	TL		19	
4	O.G.I.S. 3-15-94	J.E.B		20	
5	O.G.I.S. 4-20-95	J.E.B		21	
6				22	
7				23	
8				24	

KEY MAP

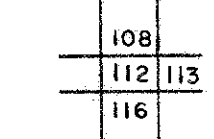

RANDOLPH COUNTY
STATE OF WEST VIRGINIA
Office of Assessor

DISTRICT

NEW INTEREST

SHEET NO: 112

Date, Aerial Photography: April, 1963 Date, Map: June, 1963
Photo No: 385-3-3 Scale: 1" = 400'