


114 115
120 121

115
121

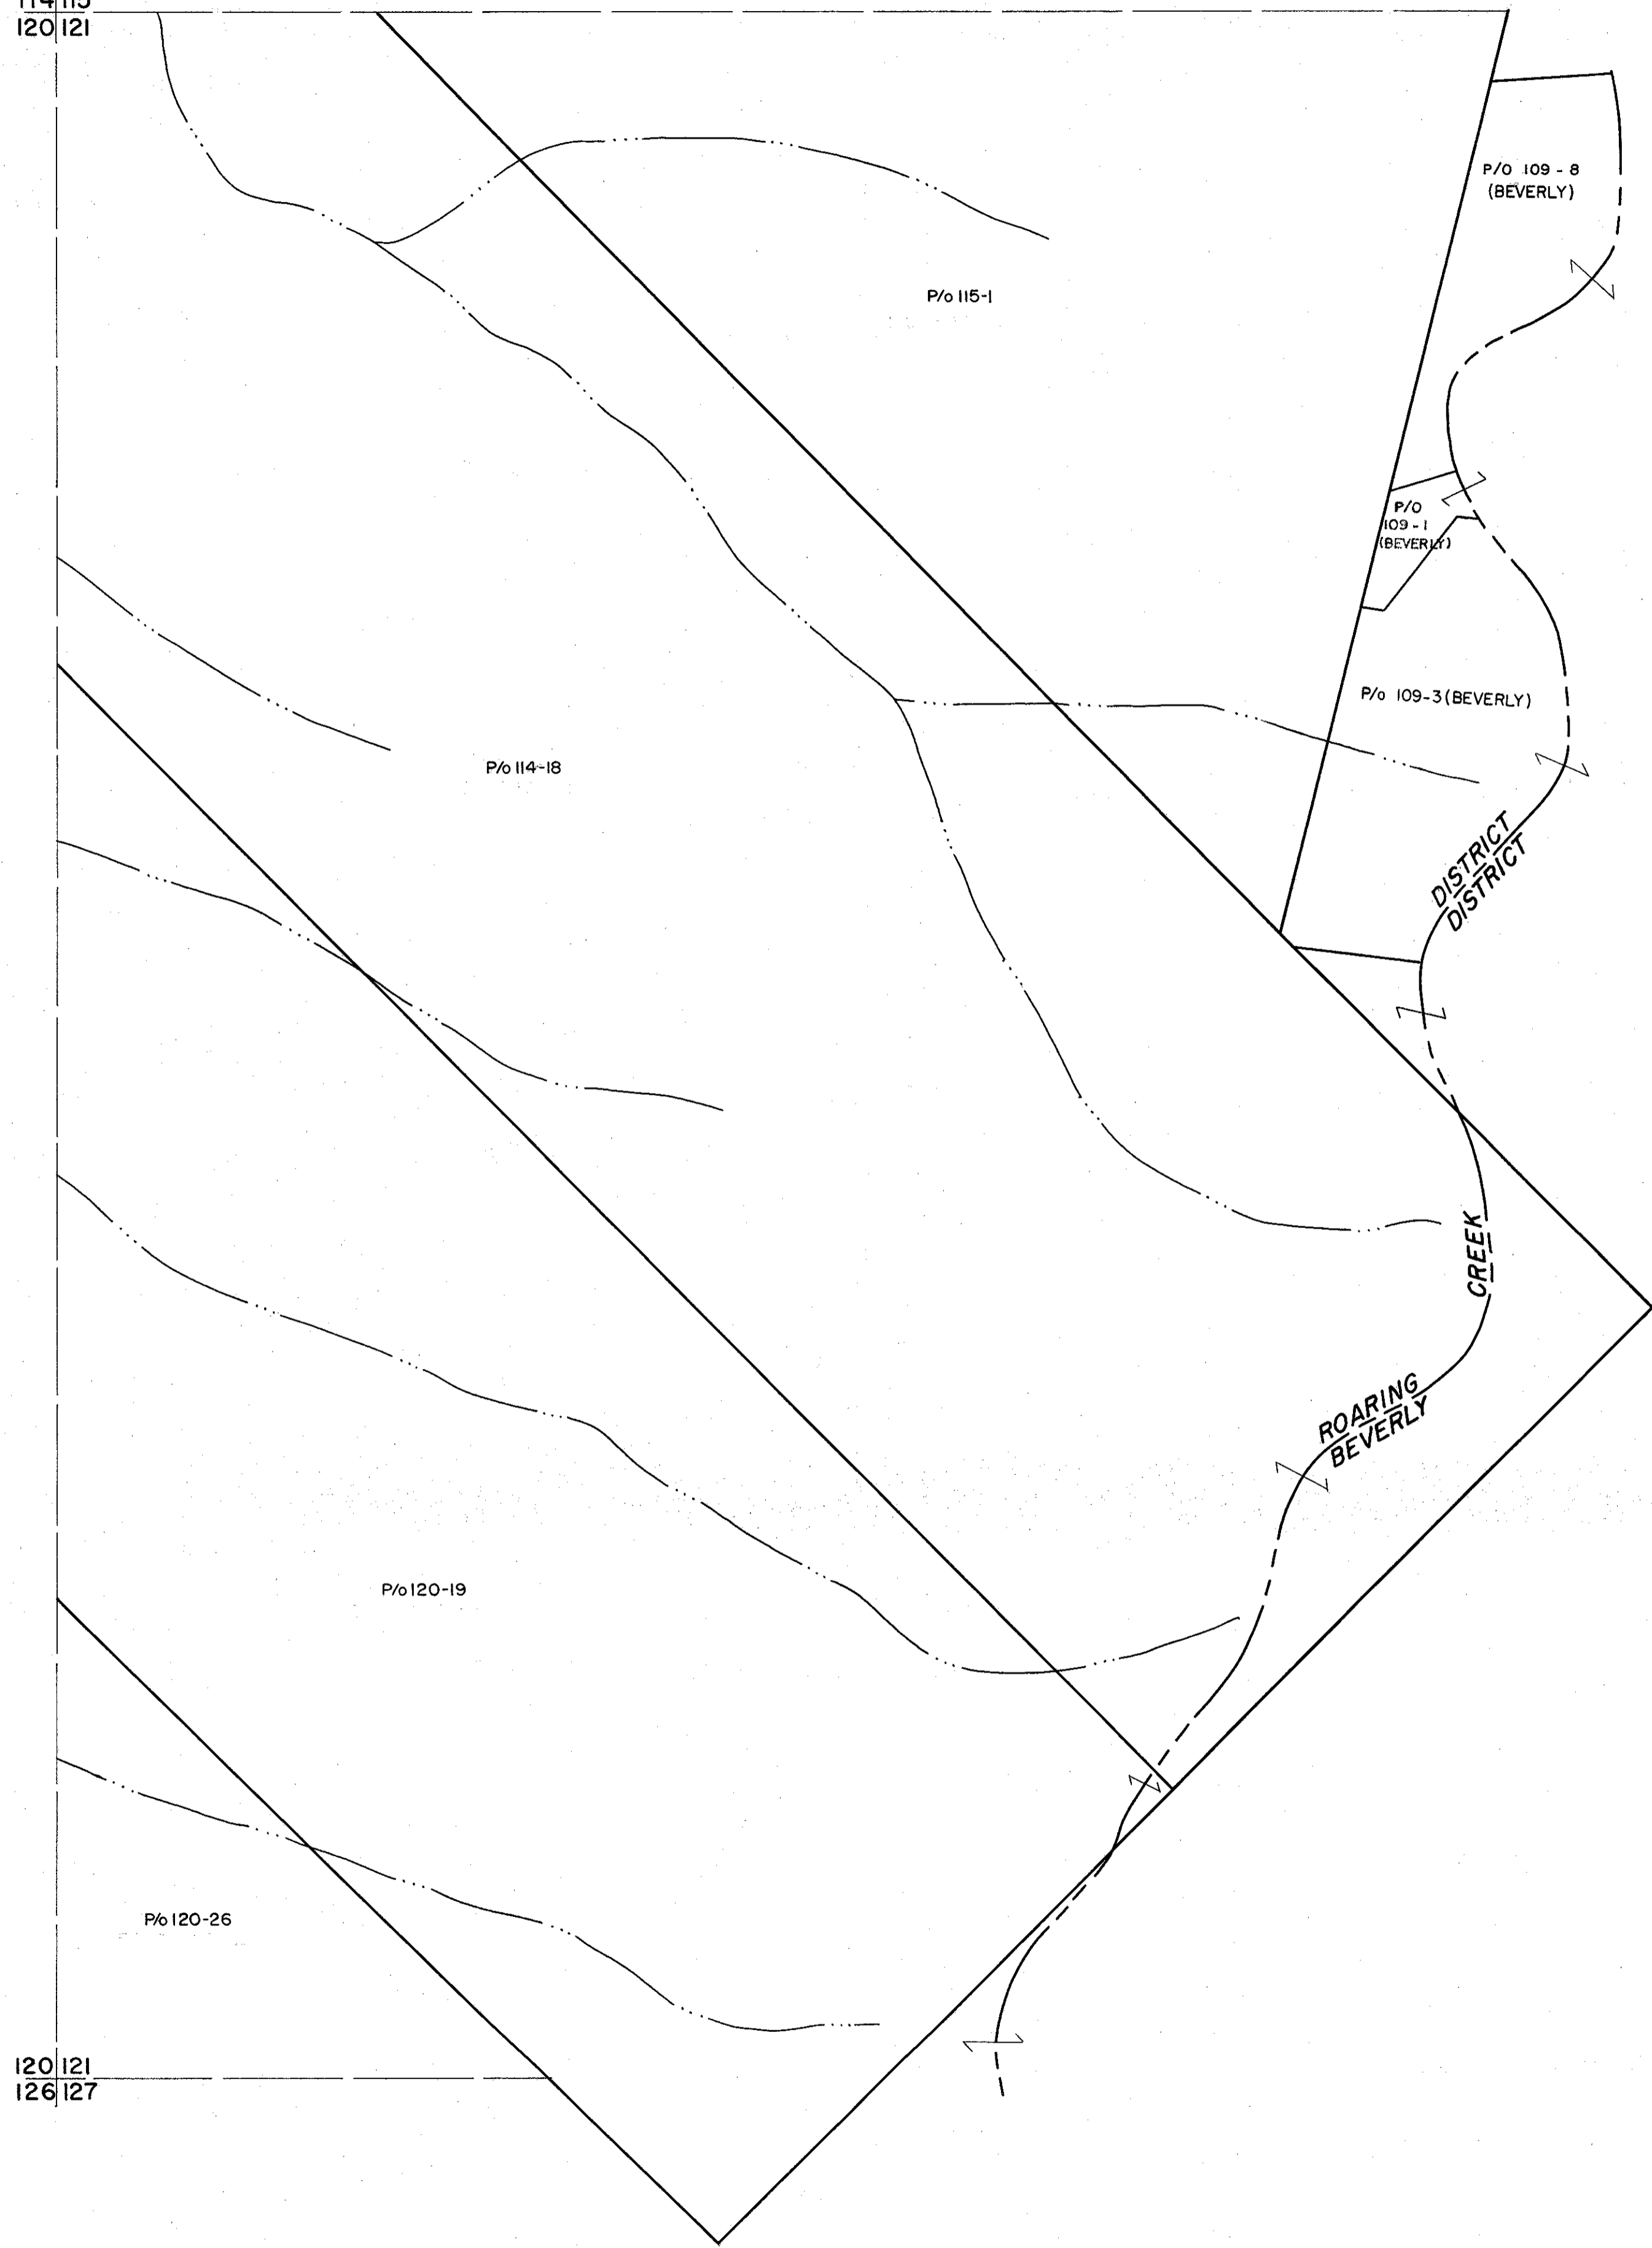

121
127

For Tax Purposes Only

Prepared by
MICHAEL BAKER, JR., INC.
Consulting Engineers
Rochester, Pennsylvania


Legend

Property line	—	Original lot line	—
Edge of pavement or roadway	—	Deed lot number	(15)
Corporation line	—	Parcel or index number	⊙
District line	- - -	Improvement	○
County line	—	Railroad	—

Revisions

1	8-30-64	9	17
2	Revised to 7-1-69	10	18
3	O.G.I.S. 5-1-96 J.E.B.	11	19
4		12	20
5		13	21
6		14	22
7		15	23
8		16	24

KEY MAP

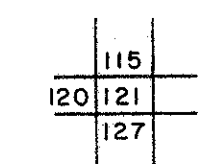

RANDOLPH COUNTY
STATE OF WEST VIRGINIA
Office of Assessor

DISTRICT
ROARING CREEK
SHEET NO: 121

Date, Aerial Photography: April, 1963 Date, Map: June, 1963
Photo No: 385-7A-6 Scale: 1"=400'