


117 118  
123 124


118 119  
124 125

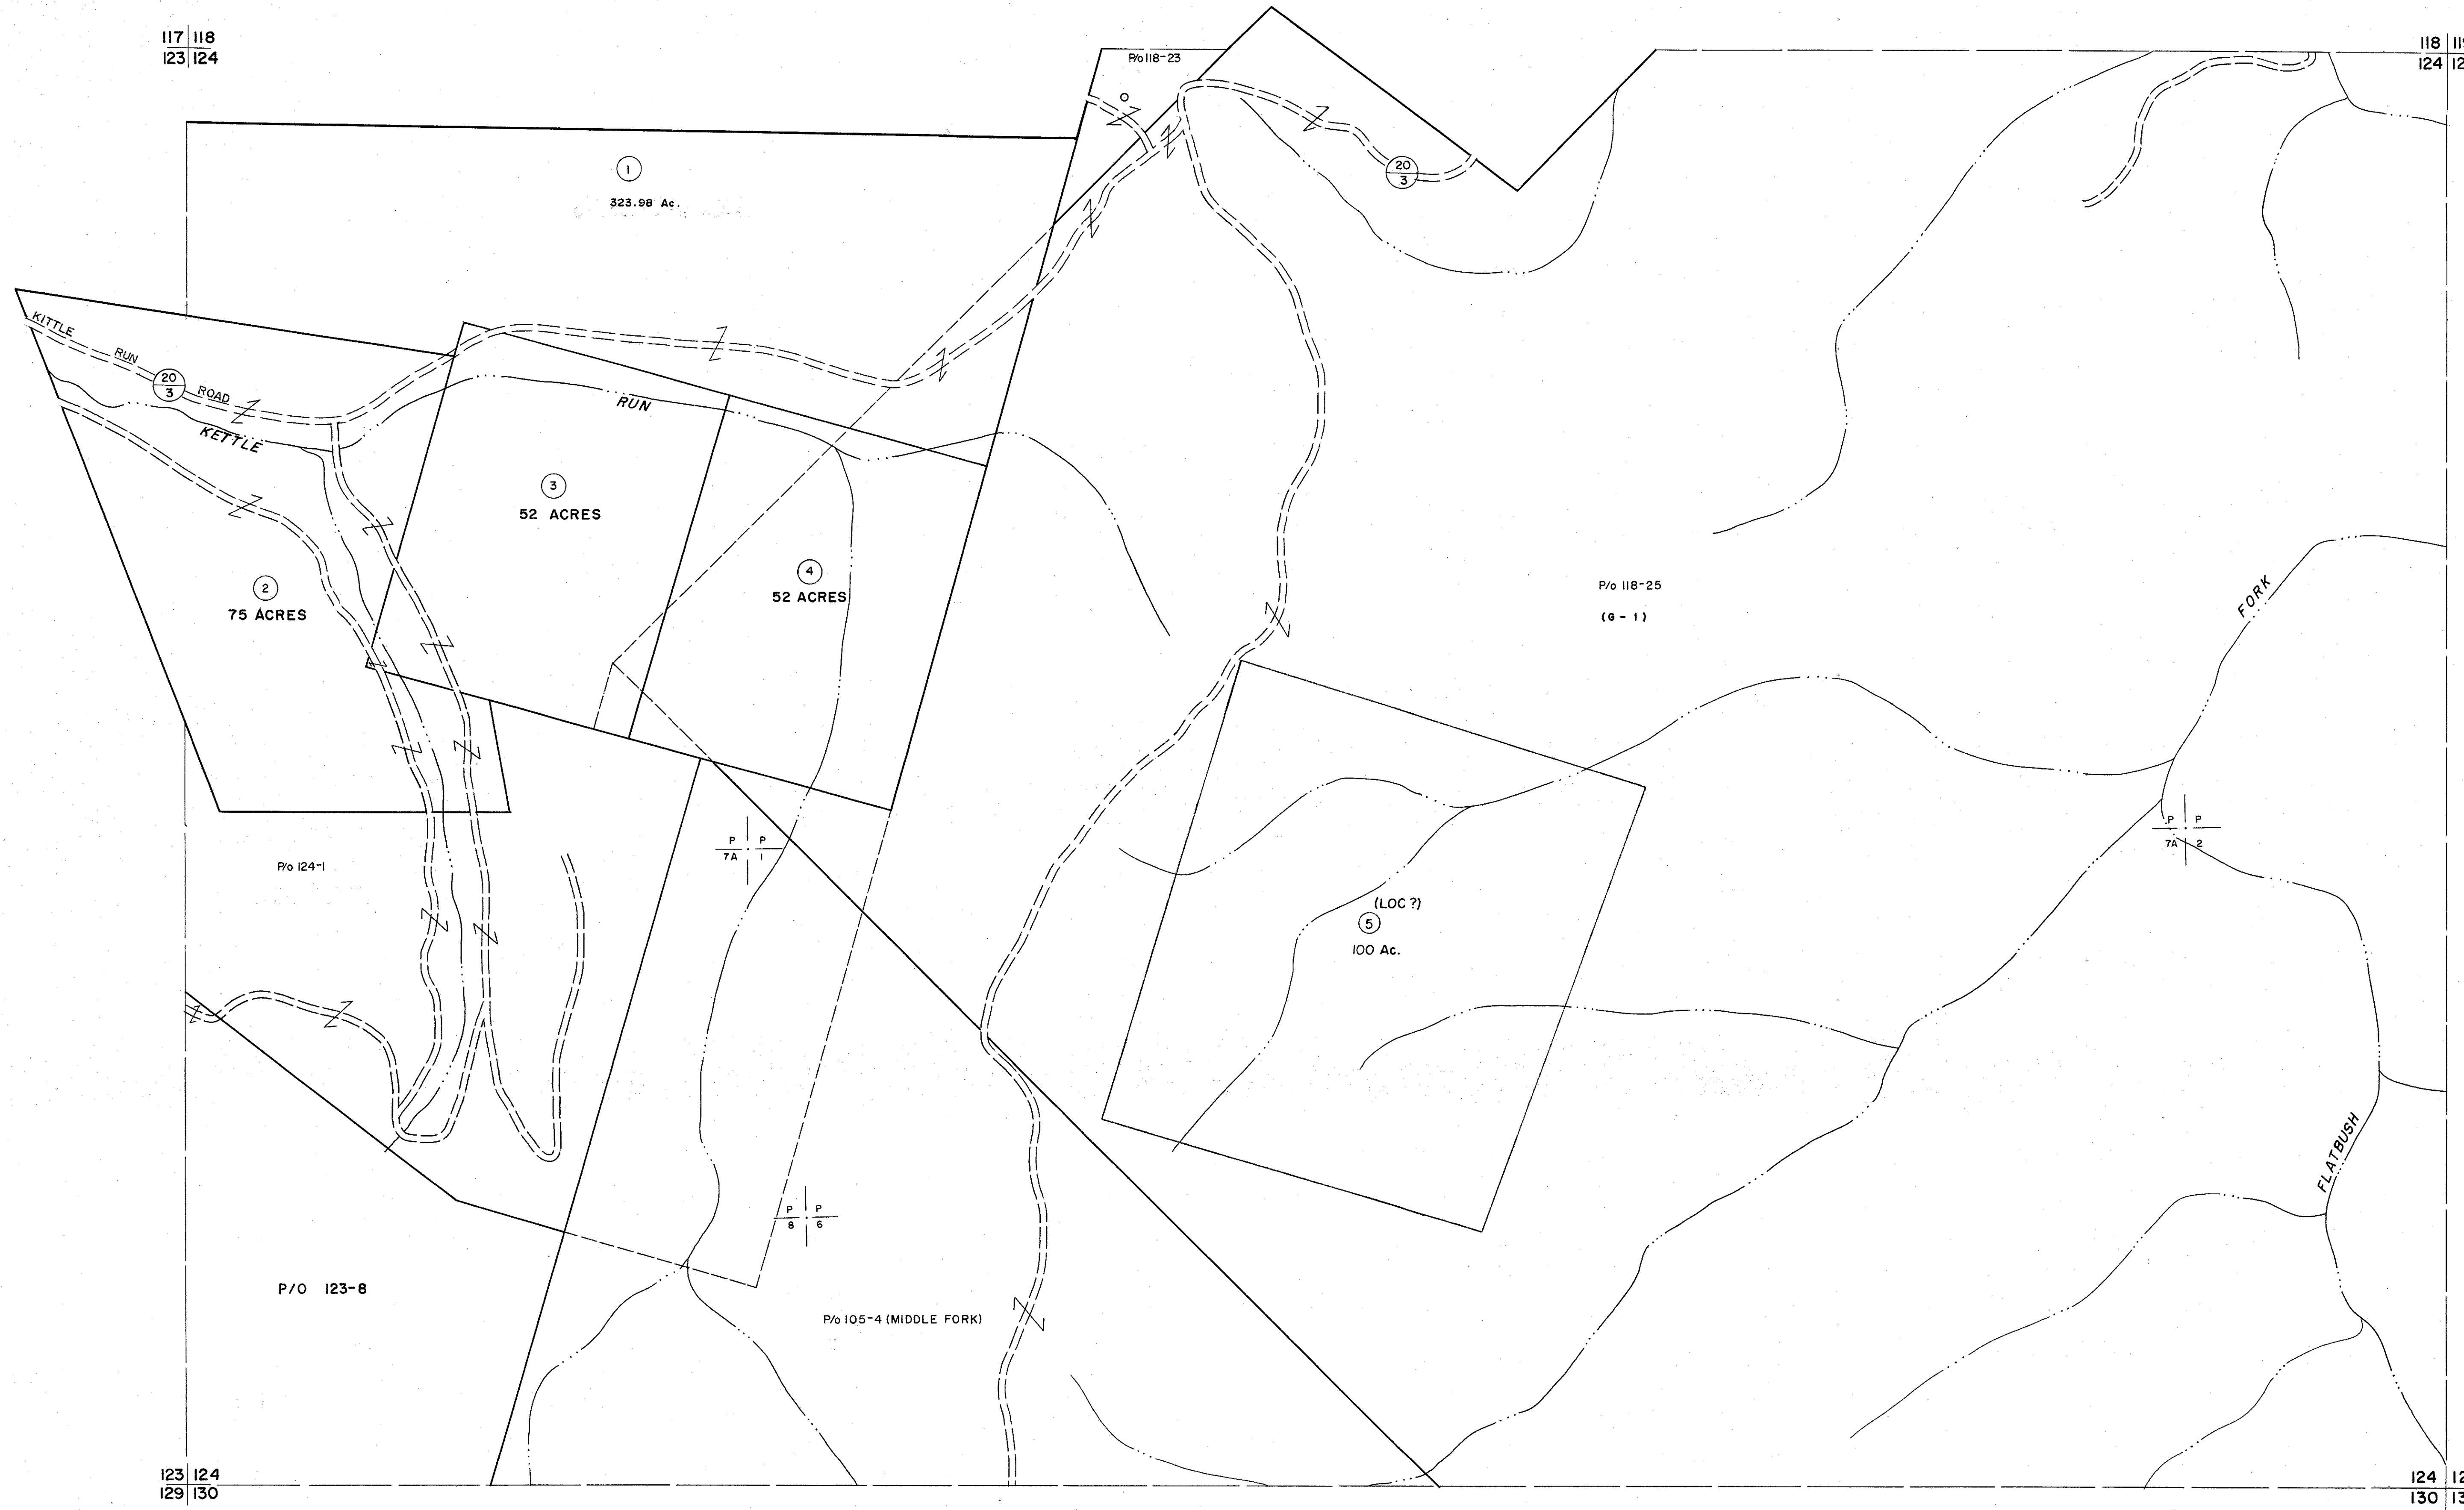

For Tax Purposes Only  
 Prepared by  
**MICHAEL BAKER, JR., INC.**  
 Consulting Engineers  
 Rochester, Pennsylvania

Legend	
Property line	Original lot line
Edge of pavement or roadway	Deed lot number (15)
Corporation line	Parcel or index number (20)
District line	Improvement (30)
County line	Railroad

Revisions	
1	6-30-64
2	Revised to 7-1-64
3	To 7-1-86 C.P.
4	Revised to 7-1-87
5	OGIS 2-23-91 SAJ
6	OGIS 4-15-92 JEB
7	O.G.I.S. 3-15-94 J.E.B
8	

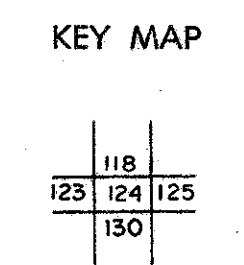

**RANDOLPH COUNTY**  
 STATE OF WEST VIRGINIA  
 Office of Assessor

DISTRICT  
**ROARING CREEK**  
 SHEET NO: 124  
 Date, Aerial Photography: APRIL 1963 Date, Map: JUNE 1963  
 Photo No: 385-7A-2 Scale: 1" = 400'