


124 125
130 131

125
131

P/6 140-1 (HUTTONSVILLE)

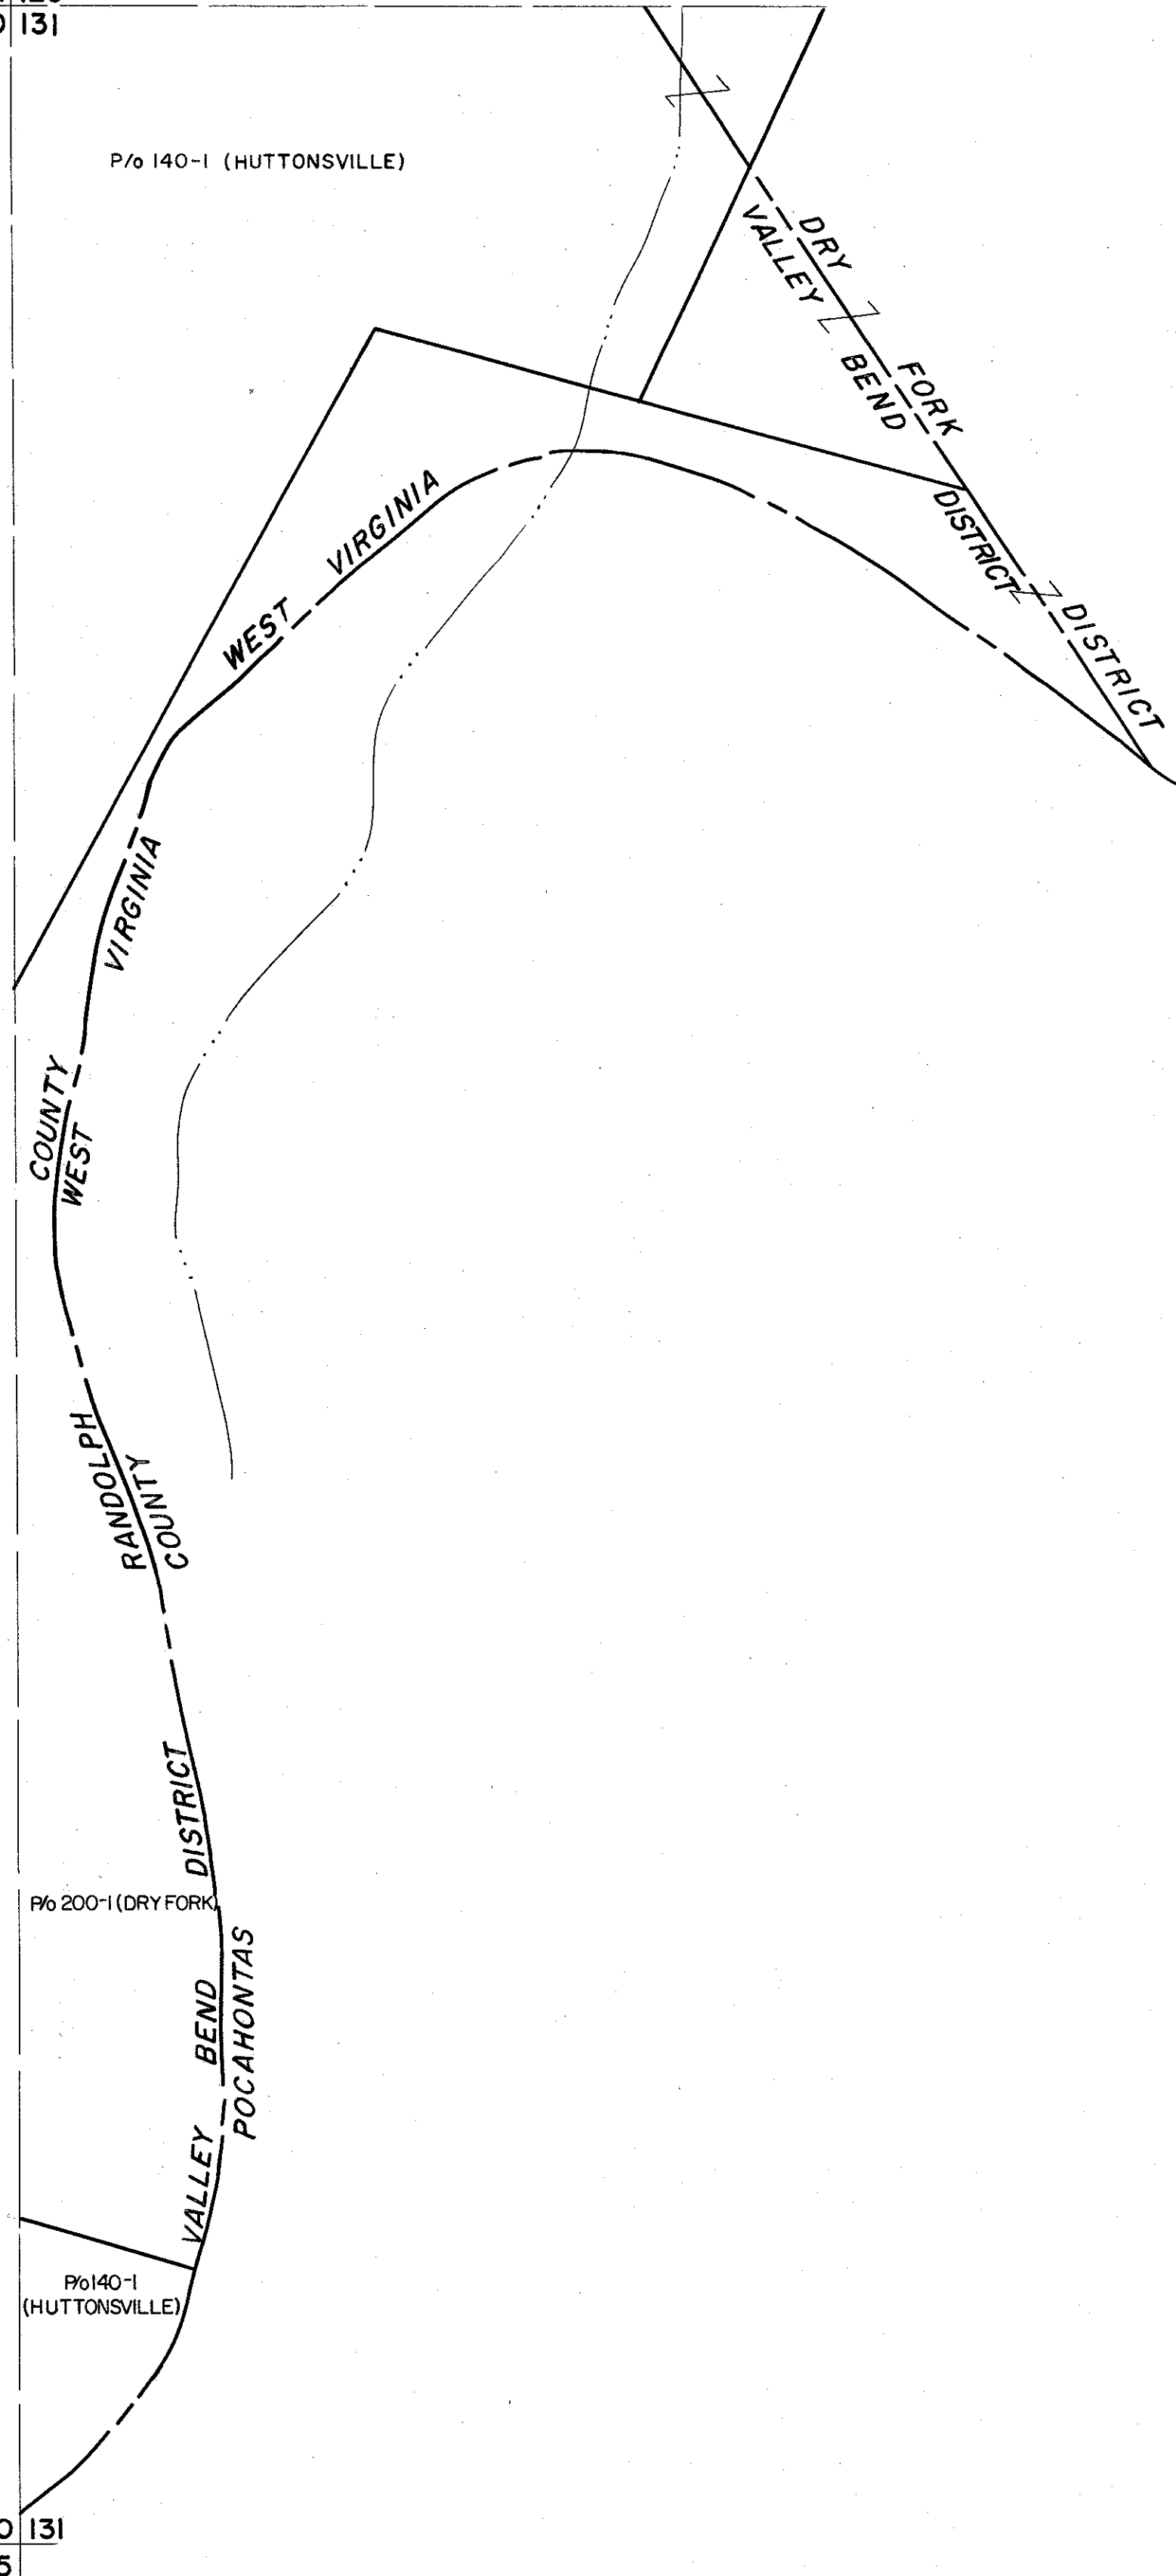

130 131
135

131

For Tax Purposes Only

Prepared by
MICHAEL BAKER, JR., INC.
Consulting Engineers
Rochester, Pennsylvania


Legend

Property line	—————	Original lot line	—————
Edge of pavement or roadway	—————	Deed lot number	(15)
Corporation line	—————	Parcel or index number	(29)
District line	—————	Improvement	o
County line	—————	Railroad	—+—+—+—

Revisions

1	6-30-64	9		17	
2	Revised to 7-1-67	10		18	
3		11		19	
4		12		20	
5		13		21	
6		14		22	
7		15		23	
8		16		24	

KEY MAP

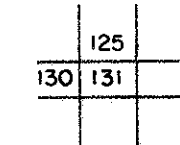

RANDOLPH COUNTY
STATE OF WEST VIRGINIA
Office of Assessor

DISTRICT

VALLEY BEND

SHEET NO: 131

Date, Aerial Photography: April 1963 Date, Map: June 1963
Photo No: 385-12-20 Scale: 1" = 400'