

134 135
137 138

135
138


P/6130-I (HUTTONSVILLE)

P/6140-I (HUTTONSVILLE)



137 138
139


138
139

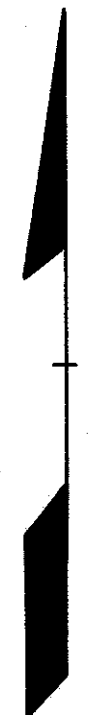

For Tax Purposes Only
 Prepared by
MICHAEL BAKER, JR., INC.
 Consulting Engineers
 Rochester, Pennsylvania

| Legend | |
|-----------------------------|-----------------------------|
| Property line | Original lot line |
| Edge of pavement or roadway | Deed lot number (15) |
| Corporation line | Parcel or index number (99) |
| District line | Improvement (O) |
| County line | Railroad |

| Revisions | | | |
|-----------|-------------------|----|--|
| 1 | 6-30-64 | 2 | |
| 2 | Revised to 7-1-69 | 10 | |
| 3 | | 11 | |
| 4 | | 12 | |
| 5 | | 13 | |
| 6 | | 14 | |
| 7 | | 15 | |
| 8 | | 16 | |
| | | 17 | |
| | | 18 | |
| | | 19 | |
| | | 20 | |
| | | 21 | |
| | | 22 | |
| | | 23 | |
| | | 24 | |

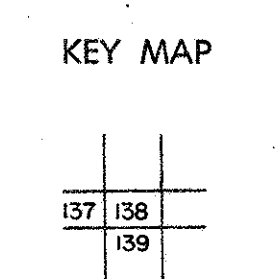

RANDOLPH COUNTY
 STATE OF WEST VIRGINIA
 Office of Assessor

DISTRICT
VALLEY BEND
 SHEET NO:138
 Date, Aerial Photography: April, 1963 Date, Map: June, 1963
 Photo No: 385-12A-21 Scale: 1"=400'