


138
139

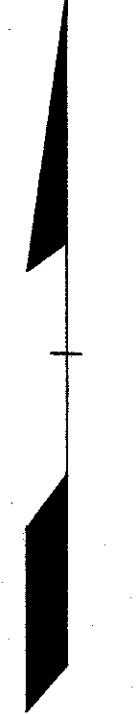

139

139

For Tax Purposes Only

Prepared by
MICHAEL BAKER, JR., INC.
Consulting Engineers
Rochester, Pennsylvania


Legend

Property line	-----	Original lot line	-----
Edge of pavement or roadway	-----	Deed lot number	(15)
Corporation line	-----	Parcel or index number	(99)
District line	-----	Improvement	o
County line	-----	Railroad	+

Revisions

1	6-30-64	9		17	
2	Revised to 7-1-67	10		18	
3		11		19	
4		12		20	
5		13		21	
6		14		22	
7		15		23	
8		16		24	

KEY MAP

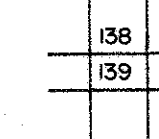

RANDOLPH COUNTY

STATE OF WEST VIRGINIA

Office of Assessor

DISTRICT

VALLEY BEND

SHEET NO:139

Date, Aerial Photography: April, 1963 Date, Map: June, 1963
Photo No: 385-13-22 Scale: 1"=400'