


Note: See Sheet 09 For Adjoining Parcels

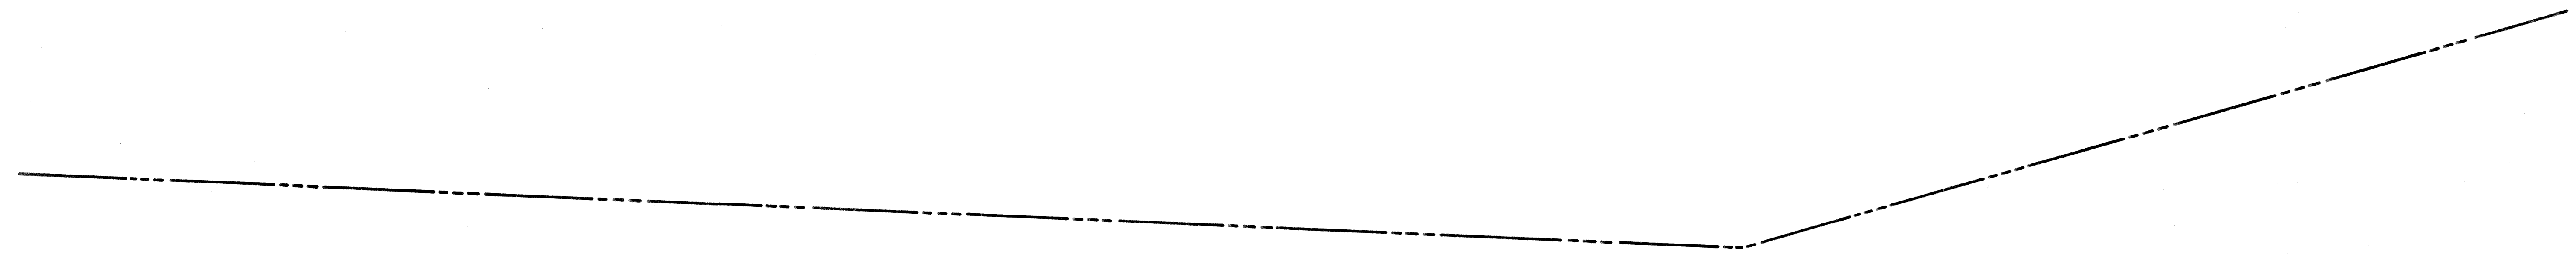

CLAY DISTRICT



FOR TAX PURPOSES ONLY

Prepared by  
L. ROBERT KIMBALL  
Consulting Engineer  
Ebensburg, Pennsylvania

Legend	
Property line	Original lot line
Edge of pavement or roadway	Deed lot number in parenthesis (15)
Corporation line	Parcel or index number in circle (20)
District line	Improvement
County line	Railroad

Revisions	
1	3-21-80 NCS
2	Revised to 7-1-83 JF
3	4/18/06 HBS
4	
5	
6	
7	
8	

STATE OF WEST VIRGINIA  
COUNTY OF RITCHIE  
Office of Assessor

PENNSBORO CORPORATION  
SHEET 06

Date, Aerial Photography: APRIL, 1962 Date, Map: DEC, 1962  
Photo No: 135 Scale: 1" = 100'