


I-10A

I-10

I-10

I-10

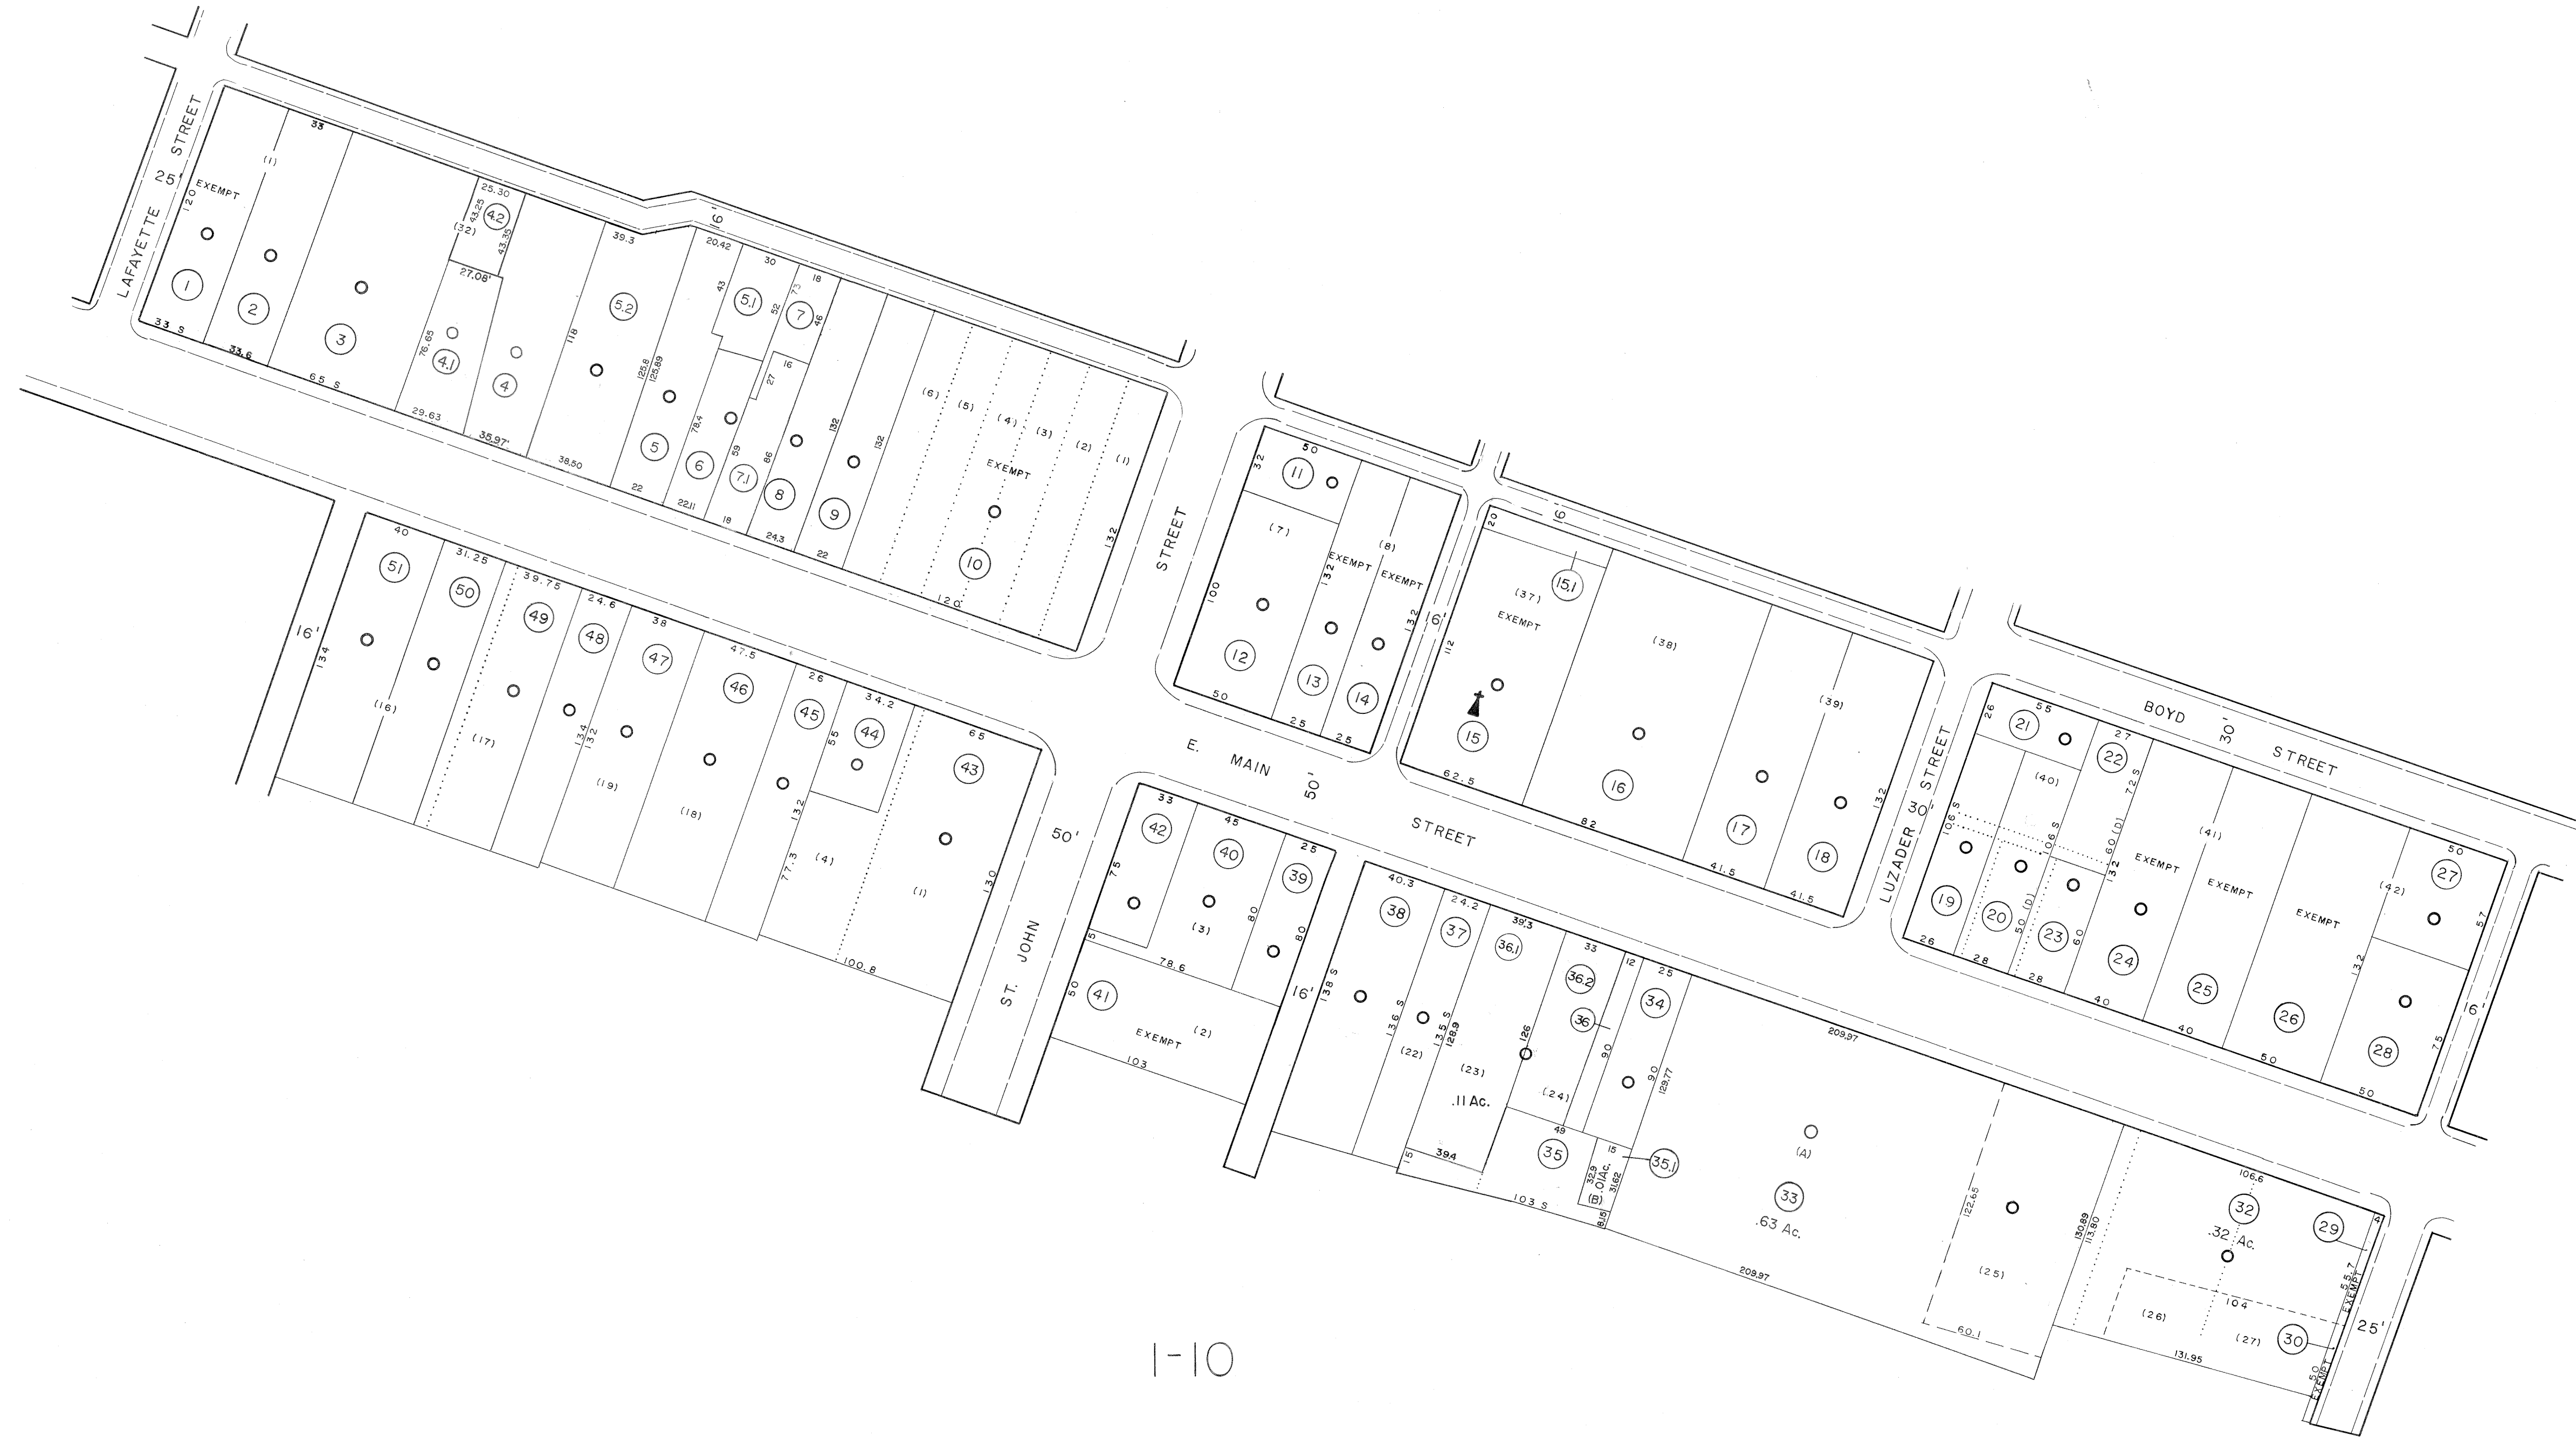

For Tax Purposes Only

Prepared by
American Air Surveys, Inc.
Pittsburgh, Pa.

Legend

Property line	Original lot line	Deed lot number in parenthesis (15)
Edge of pavement or roadway	Parcel or index number in circle (16)	
Corporation line	Improvement	
District line	Railroad	
County line	District Number	
Stream	Scaled Dimension	

Revisions

1	8-1-61	9	SLS INC. 10/26/99 JWM	17
2	8-25-77 SAH	10	ESI 11/3/01 DH	18
3	JULY 1981	11	9/1/03 SBH	19
4	Rev. to 1-1-89	12		20
5	OGIS 4-8-91	13		21
6	EXCALIBUR GRAPHICS 7/93	14		22
7	O.G.I.S 7-4-95	15		23
8	10-1-97	16		24

COUNTY OF TAYLOR

Office of Assessor
GRAFTON, W. VA.

GRAFTON CORPORATION

District 1 Map No.10B

Date, Aerial Photography: 1960 Date, Map: March 30, 1961
Photo No.: 86 Scale: 1" = 50'