


SEE MAP 20
Fetterman District
59.3

6-20

1-5

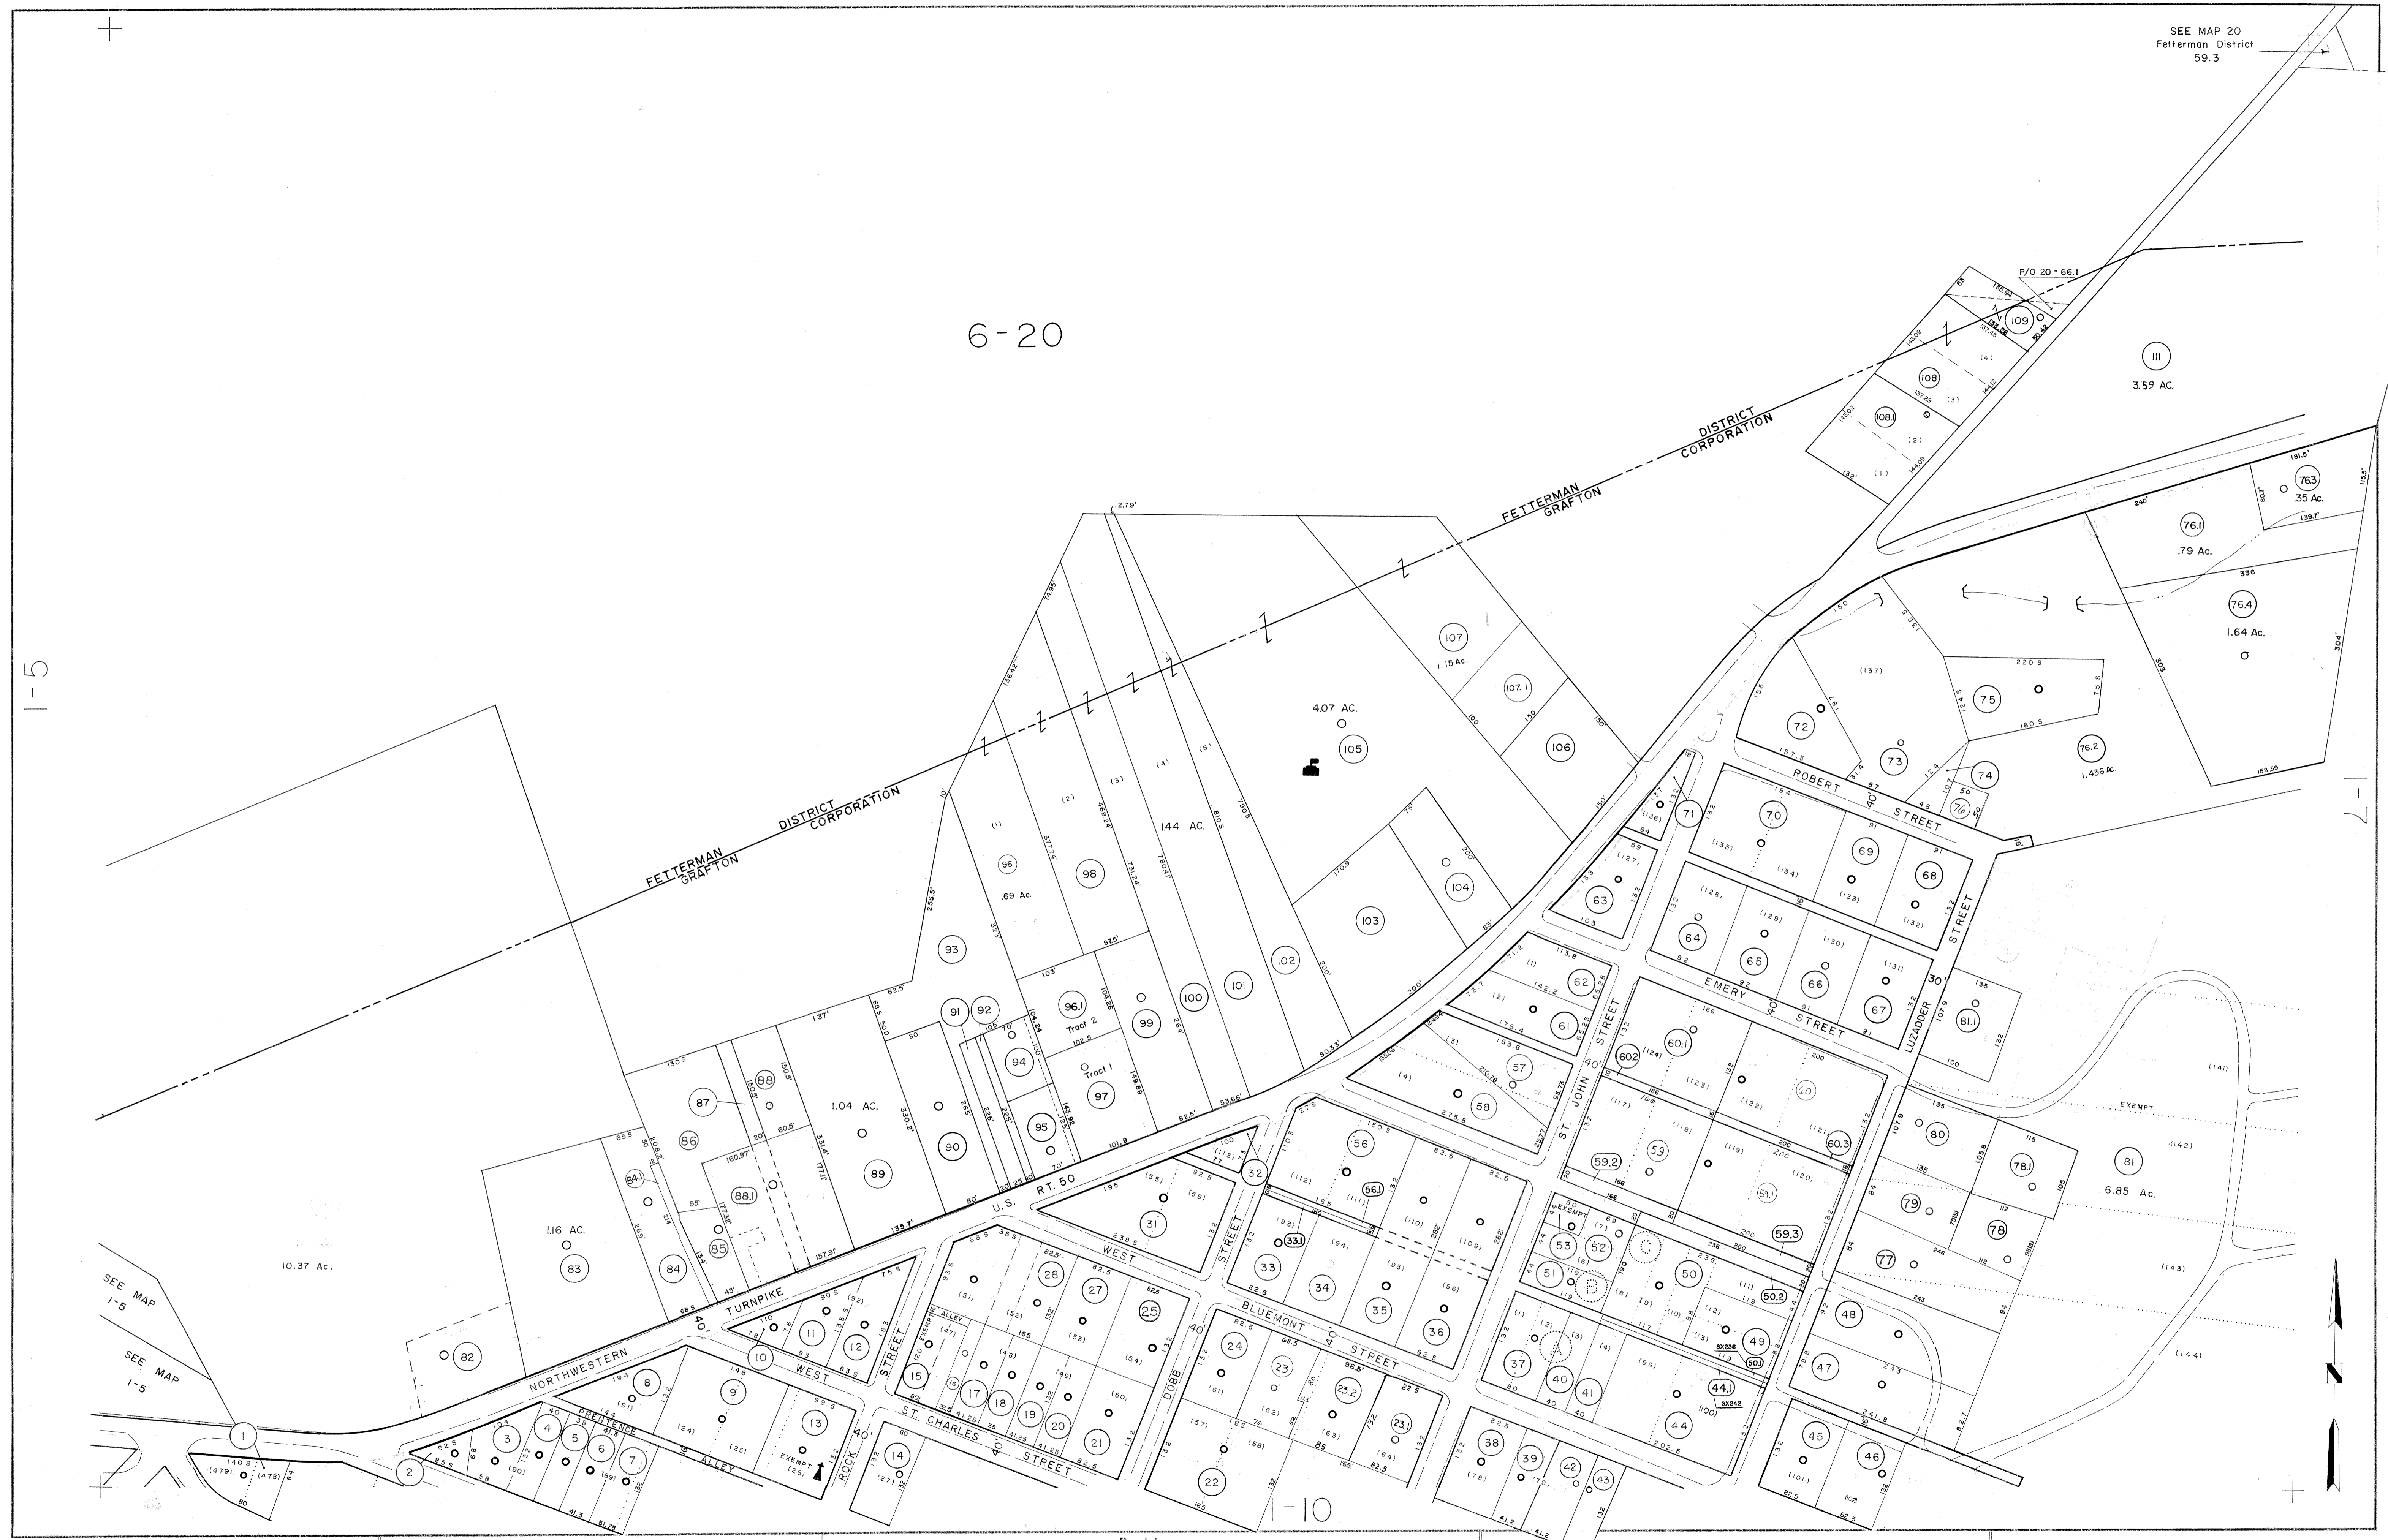

For Tax Purposes Only

Prepared by
American Air Surveys, Inc.
Pittsburgh, Pa.

Legend	
Property line	Original lot line
Edge of pavement or roadway	Deed lot number in parenthesis
Corporation line	Parcel or index number in circle
District line	Improvement
County line	Railroad
Stream	District Number
	Scaled Dimension
	ORIGINAL BLOCK NUMBER

Revisions			
1	8-1-61	9	Rev. to 1-1-89
2	REVISED TO JULY 1964 11h	10	0615 4-8-91 TL
3	8-23-77 SAH	11	EXCALIBUR GRAPHICS 7/91
4	JULY 1981	12	EXCALIBUR GRAPHICS 7/93
5	JULY 1982	13	O.G.I.S 7-4-95 J.E.B
6	7/1/84	14	10-1-97 J.E.B
7	Revised to 7-1-85	15	SLS INC. 10/26/99 JWM
8	Revised to 7-1-87	16	ES1 11/3/01 DH

COUNTY of TAYLOR
Office of Assessor
GRAFTON, W. VA.

GRAFTON CORPORATION
District 1 Map No. 6

Date, Aerial Photography: 1960
Photo No.: 86
Date, Map: March 30, 1961
Scale: 1" = 100'