


5-4

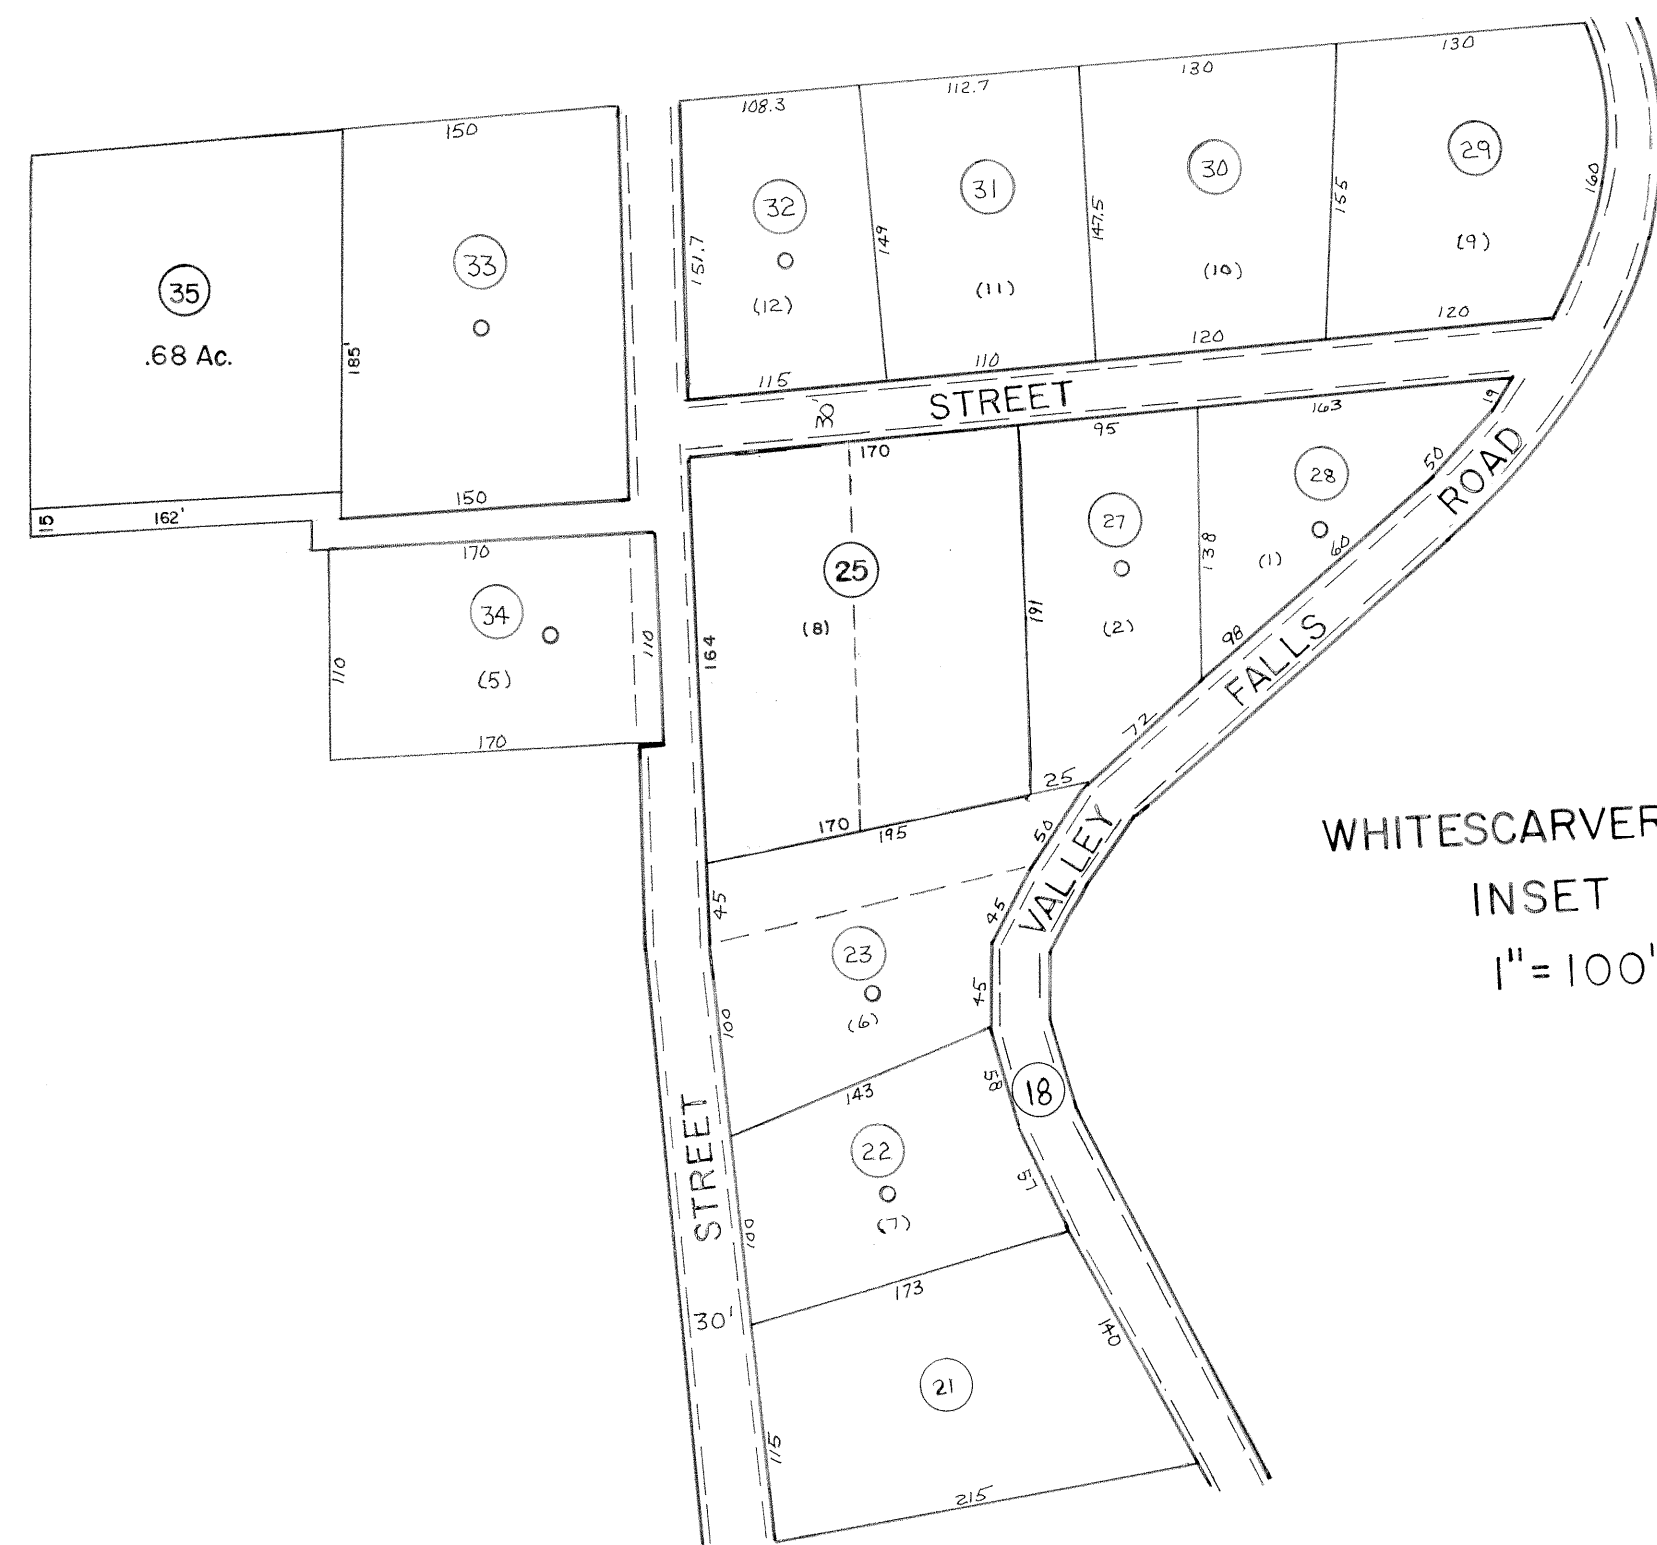

WHITESCARVER REVISED PLAT
INSET NO. 1
1" = 100'

For Tax Purposes Only

Prepared by
American Air Surveys, Inc.
Pittsburgh, Pa.

Legend	
Property line	Original lot line
Edge of pavement or roadway	Deed lot number in parenthesis
Corporation line	Parcel or index number in circle
District line	Improvement
County line	Railroad
Stream	District Number
	Scaled Dimension

Revisions			
1	8-1-61		
2	REVISED TO JULY 1964 rds	9	Revised to 7-1-81 SF
3	10-26-77	10	Revised to 1-1-89 SF
4	Revised to 7-81	11	OGIS 4-10-91 TL
5	JULY 1982	12	EXCALIBUR GRAPHICS 7/93
6	7-1-83	13	O.G.I.S 7-4-95 J.E.B
7	7/1/84	14	10-1-97 J.E.B
8	7/1/85	15	SLS INC. 11/10/99 DSW
		16	ESI 11/3/01 DH

COUNTY of TAYLOR
Office of Assessor
GRAFTON, W. VA.

BOOTH'S CREEK DISTRICT
District 3 Map No. 17
Date, Aerial Photography: 1960 Date, Map: March 30, 1961
Photo No.: 74 Scale: 1" = 400'