



(1)
SCALE 1" = 200'

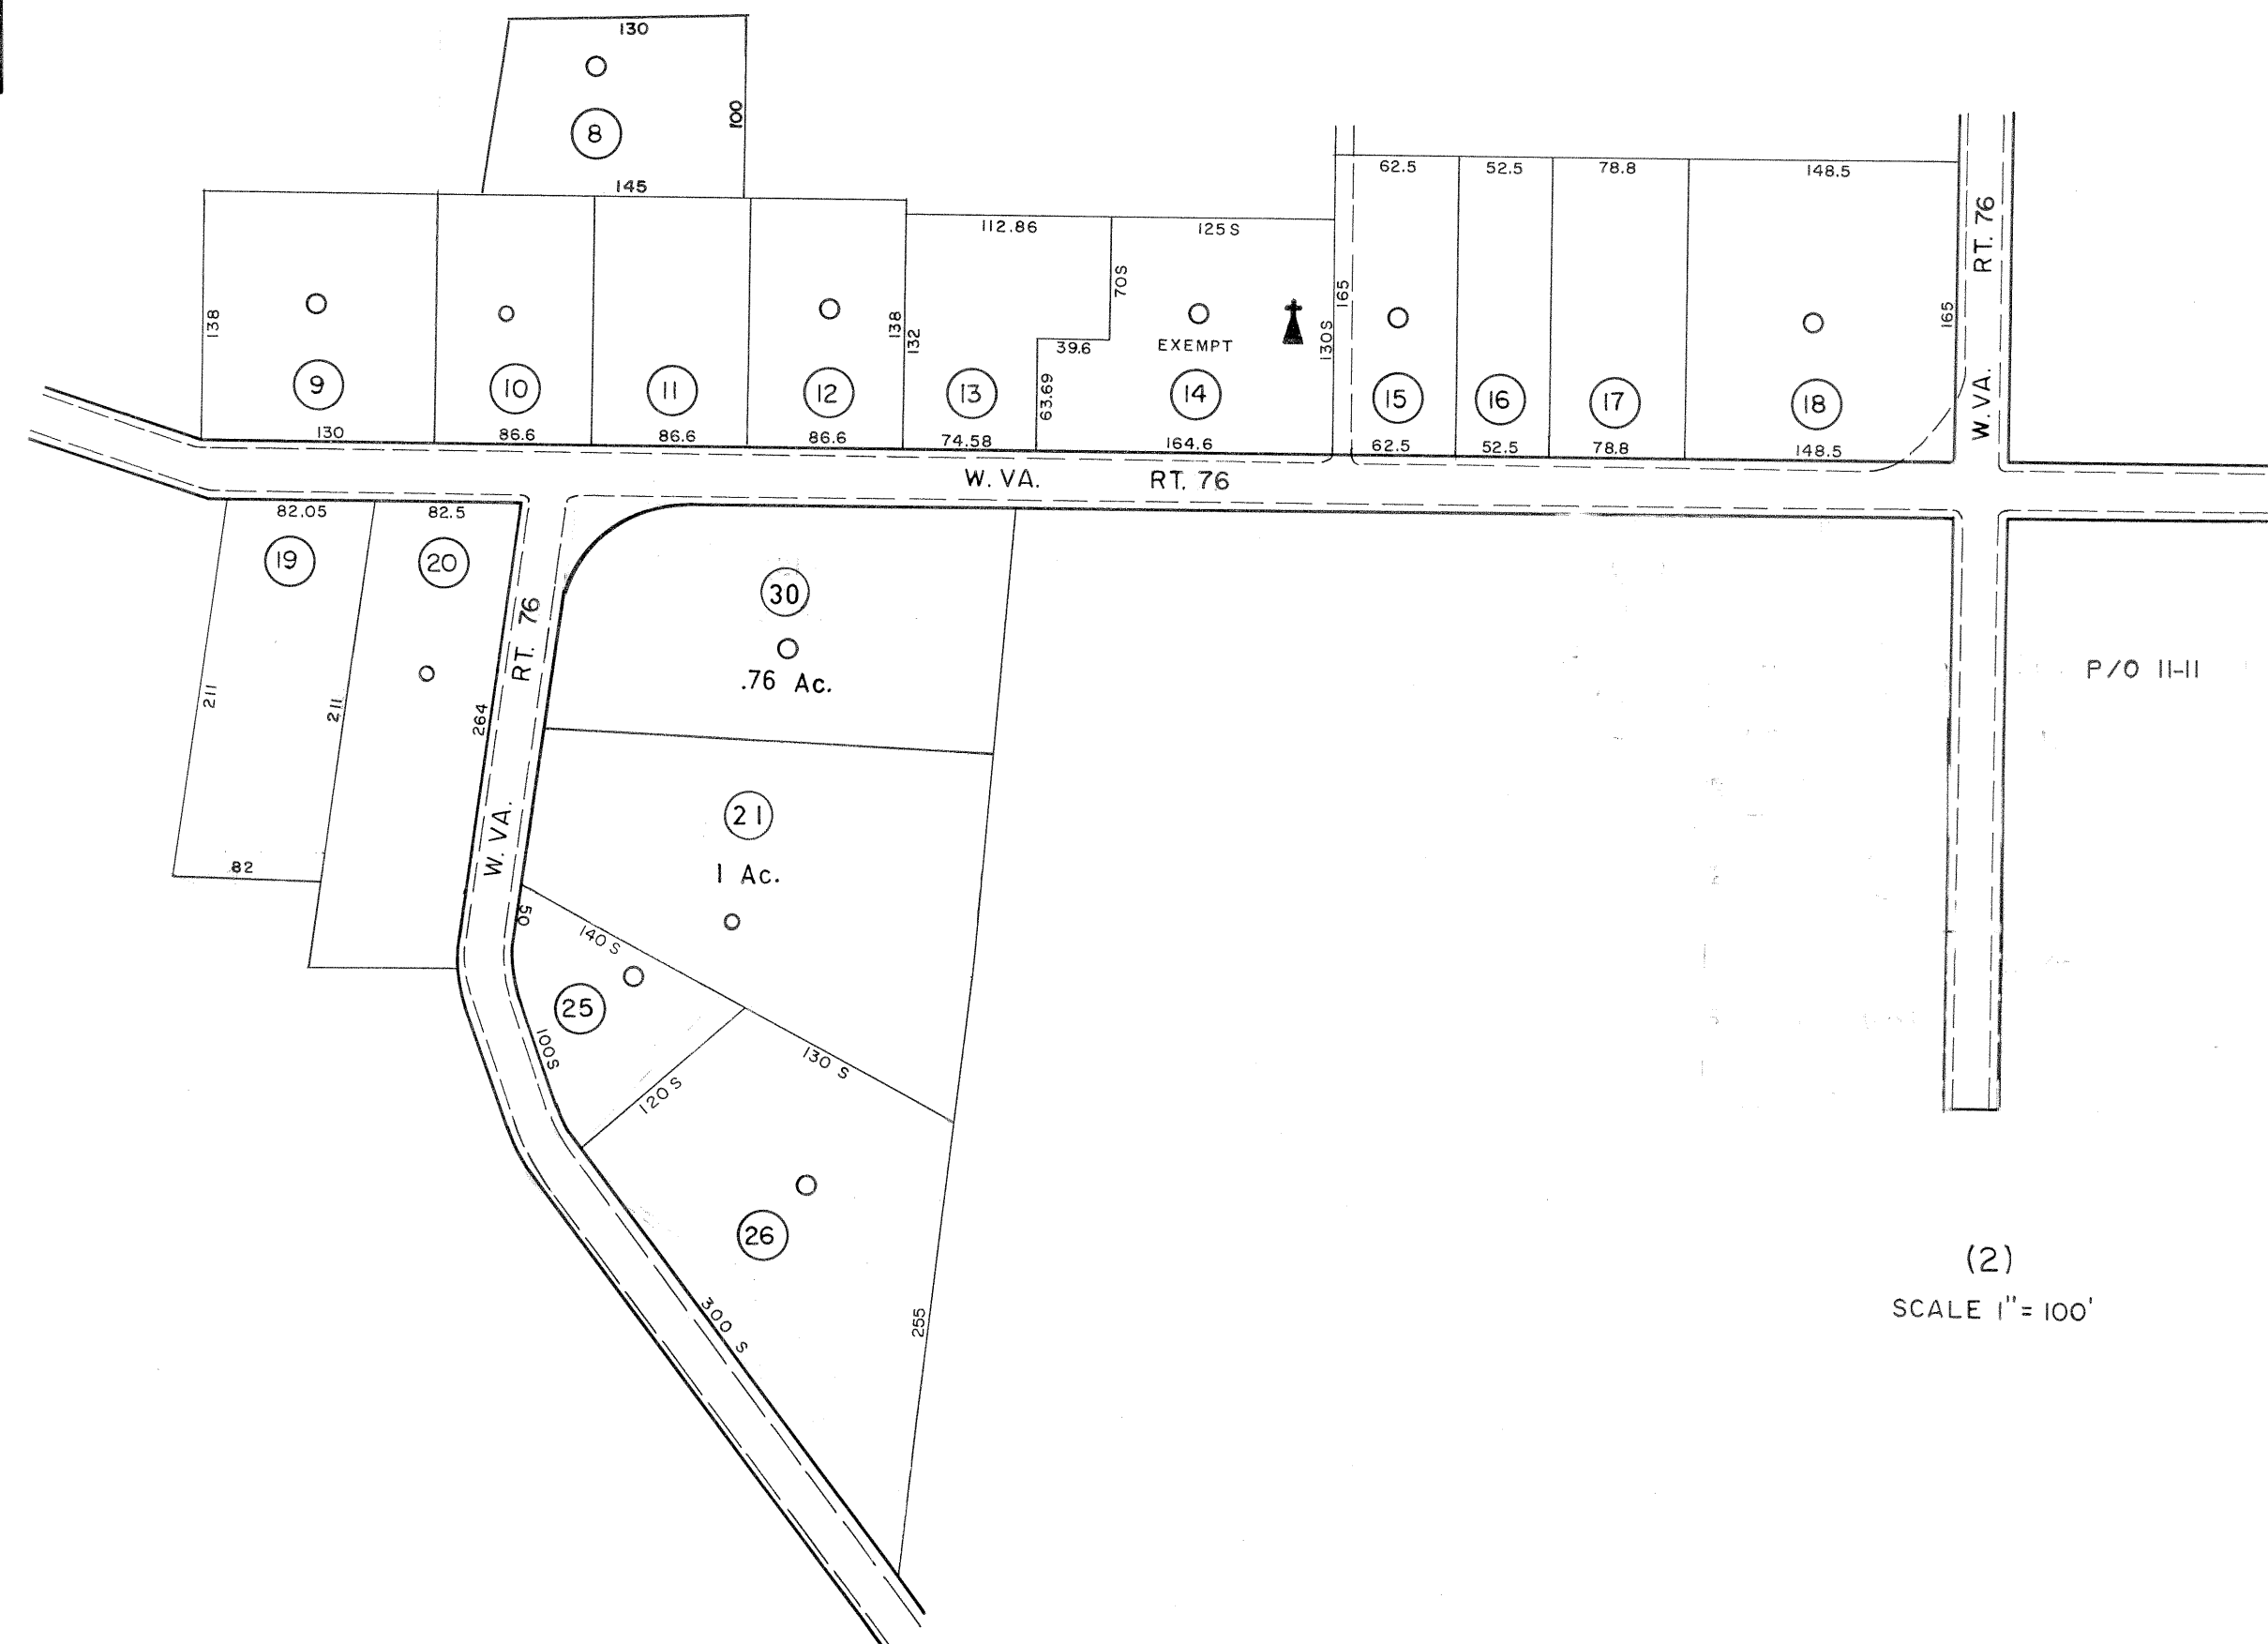

(2)
SCALE 1" = 100'

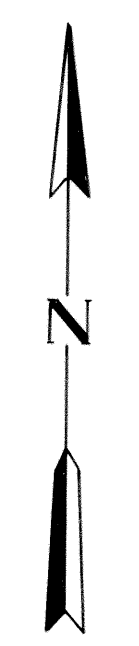

For Tax Purposes Only

Prepared by
American Air Surveys, Inc.
Pittsburgh, Pa.

Legend

Property line	-----	Original lot line	-----
Edge of pavement or roadway	-----	Deed lot number in parenthesis	(15)
Corporation line	-----	Parcel or index number in circle	(99)
District line	-----	Improvement	o
County line	-----	Railroad	-----
Stream	~~~~~	District Number	13
		Scaled Dimension	5

Revisions

No.	Date	Description	By
1	8-1-61		J.E.B.
2	10-27-77	BAH	S&H
3	Revised to 7-81	DF	
4	Revised to 7-1-87	SEB	
5	Rev. to 1-1-89	R.E.B.	
6	OGIS 4-19-91	TL	
7	EXCALIBUR GRAPHICS 7/93		
8	O.G.I.S 7-4-95	J.E.B.	

COUNTY of TAYLOR

Office of Assessor
GRAFTON, W. VA.

FLEMINGTON DISTRICT

District 4 Map No. 11A

Date, Aerial Photography: 1960 Date, Map: March 30, 1961
Photo No.: 20 Scale: _____