


3-16

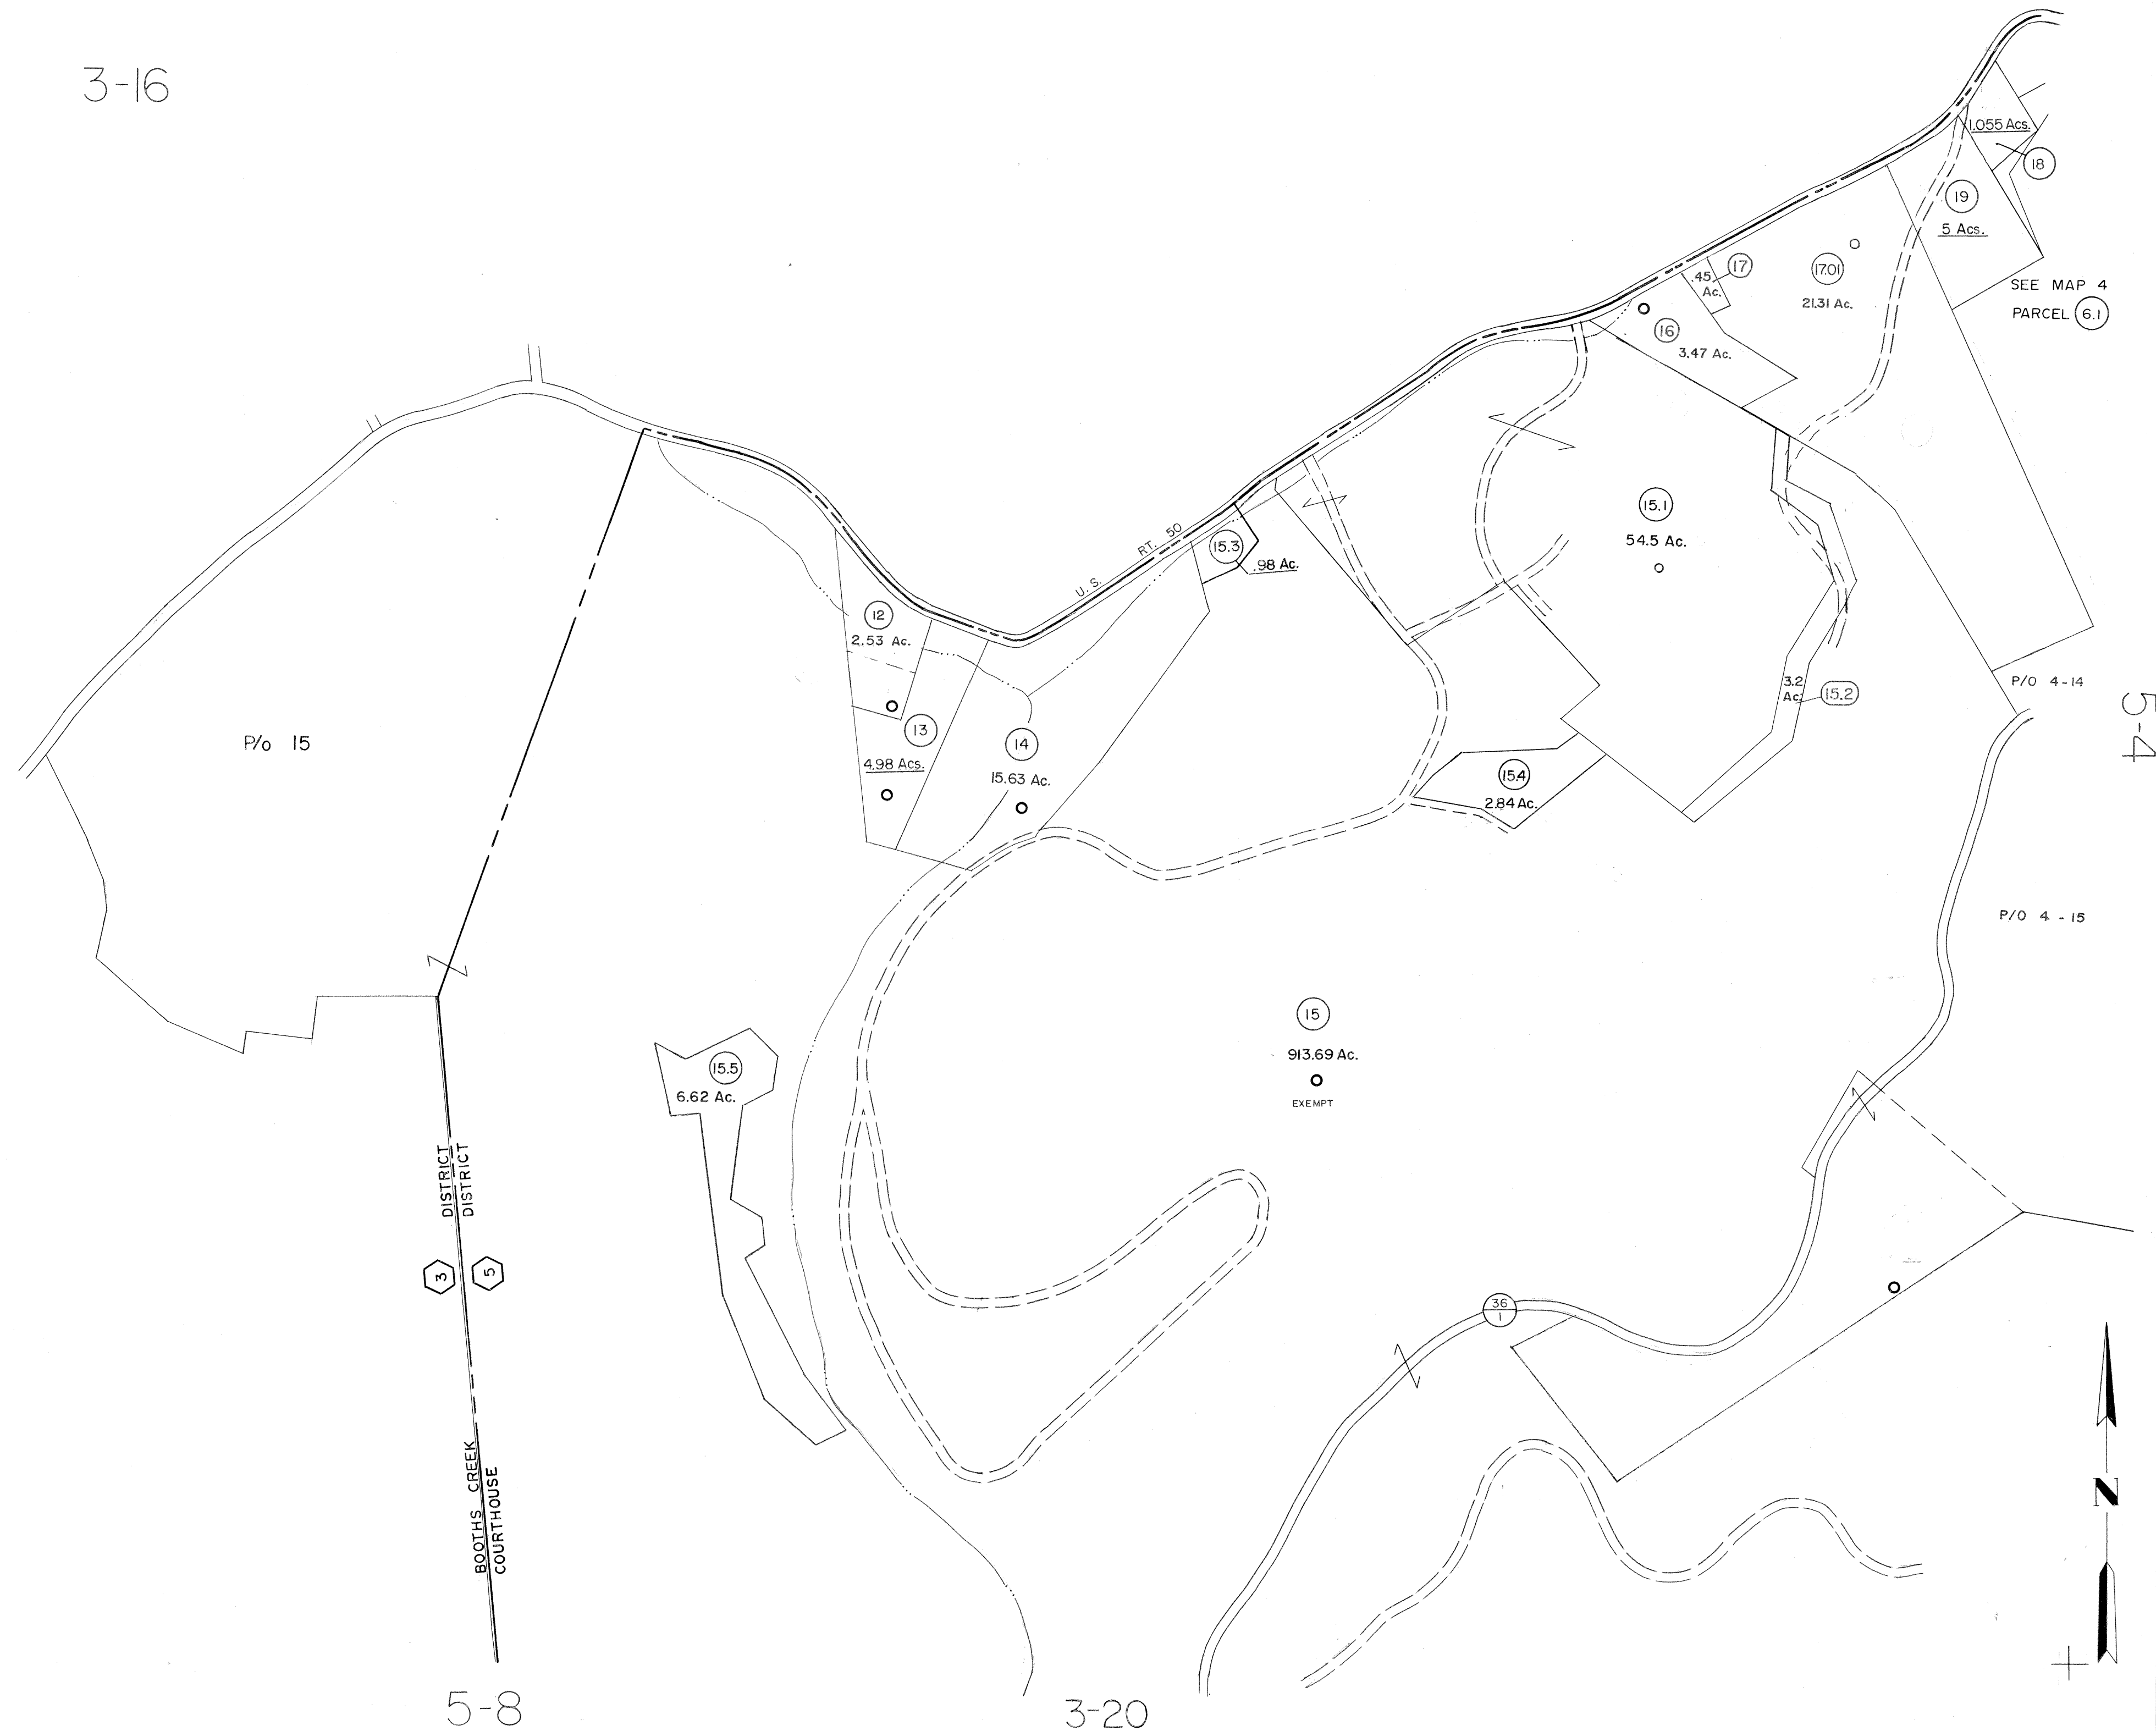

5-8

3-20

5-4

For Tax Purposes Only

Prepared by  
American Air Surveys, Inc.  
Pittsburgh, Pa.

Legend

Property line	Original lot line	(15)
Edge of pavement or roadway	Deed lot number in parenthesis	(99)
Corporation line	Parcel or index number in circle	o
District line	Improvement	(13)
County line	Railroad	5
Stream	District Number	
	Scaled Dimension	

Revisions

No.	Description	Date	By	Checked
1	8-1-61	ES1	DH	
2	REVISED TO JULY 1964 ras	9/7/03	SBH	
3	15-27-77 T.G.	10/15/05	SBH	
4	Revised to 7-81 JEF			
5	July 1925 JEB			
6	EXCALIBUR GRAPHICS 7/93			
7	O.G.I.S 7-4-95 J.E.B			
8	10-1-97 J.E.B			

COUNTY OF TAYLOR

Office of Assessor  
GRAFTON, W. VA.

COURTHOUSE DISTRICT

District 5 Map No. 5

Date, Aerial Photography: 1960 Date, Map: March 30, 1961  
Photo No.: 56 Scale: 1" = 400'