


6-21

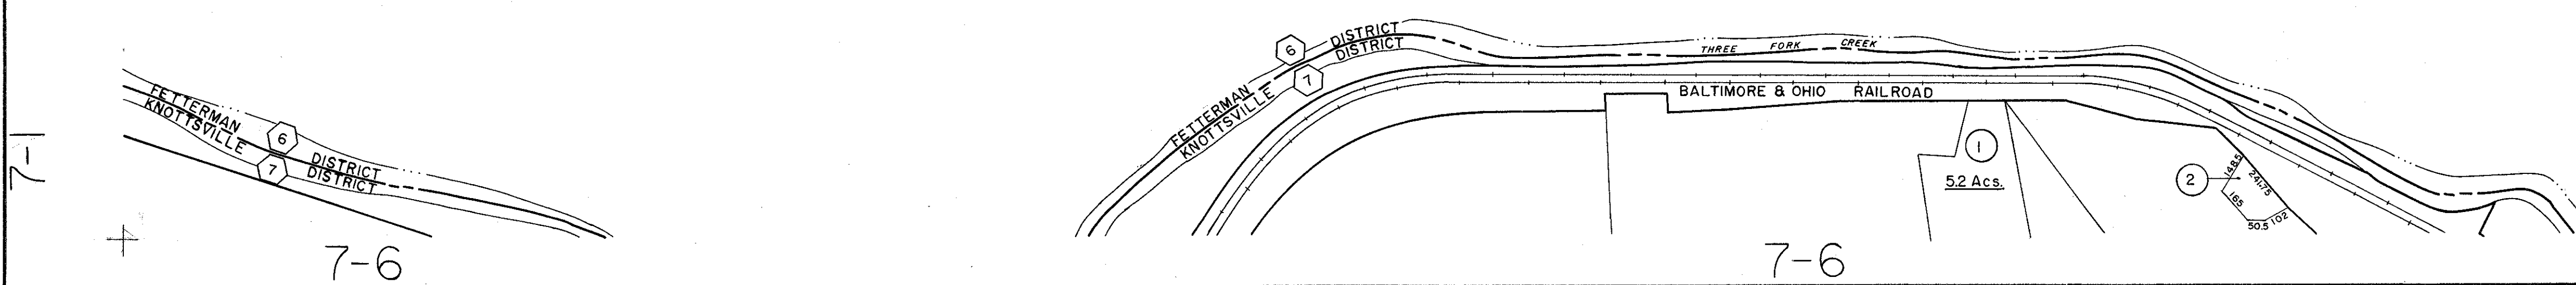

For Tax Purposes Only

Prepared by
American Air Surveys, Inc.
Pittsburgh, Pa.

Legend

Property line	-----	Original lot line	-----
Edge of pavement or roadway	-----	Dead lot number in parenthesis	(15)
Corporation line	-----	Parcel or index number in circle	(7)
District line	-----	Improvement	o
County line	-----	Railroad	-----
Stream	~~~~~	District Number	(13)
		Scaled Dimension	5

Revisions

1	8-1-61	9		17	
2	Revised to 7-81	10		18	
3		11		19	
4		12		20	
5		13		21	
6		14		22	
7		15		23	
8		16		24	

COUNTY of TAYLOR

Office of Assessor
GRAFTON, W. VA.

KNOTTSVILLE DISTRICT

District 7 Map No. 2

Date, Aerial Photography: 1960 Date, Map: March 30, 1961
Photo No.: 246 Scale: 1" = 400'